


PROJECT NO.	YEAR	SHEET NO.	TOTAL SHEETS
472-84780	2015	192	227

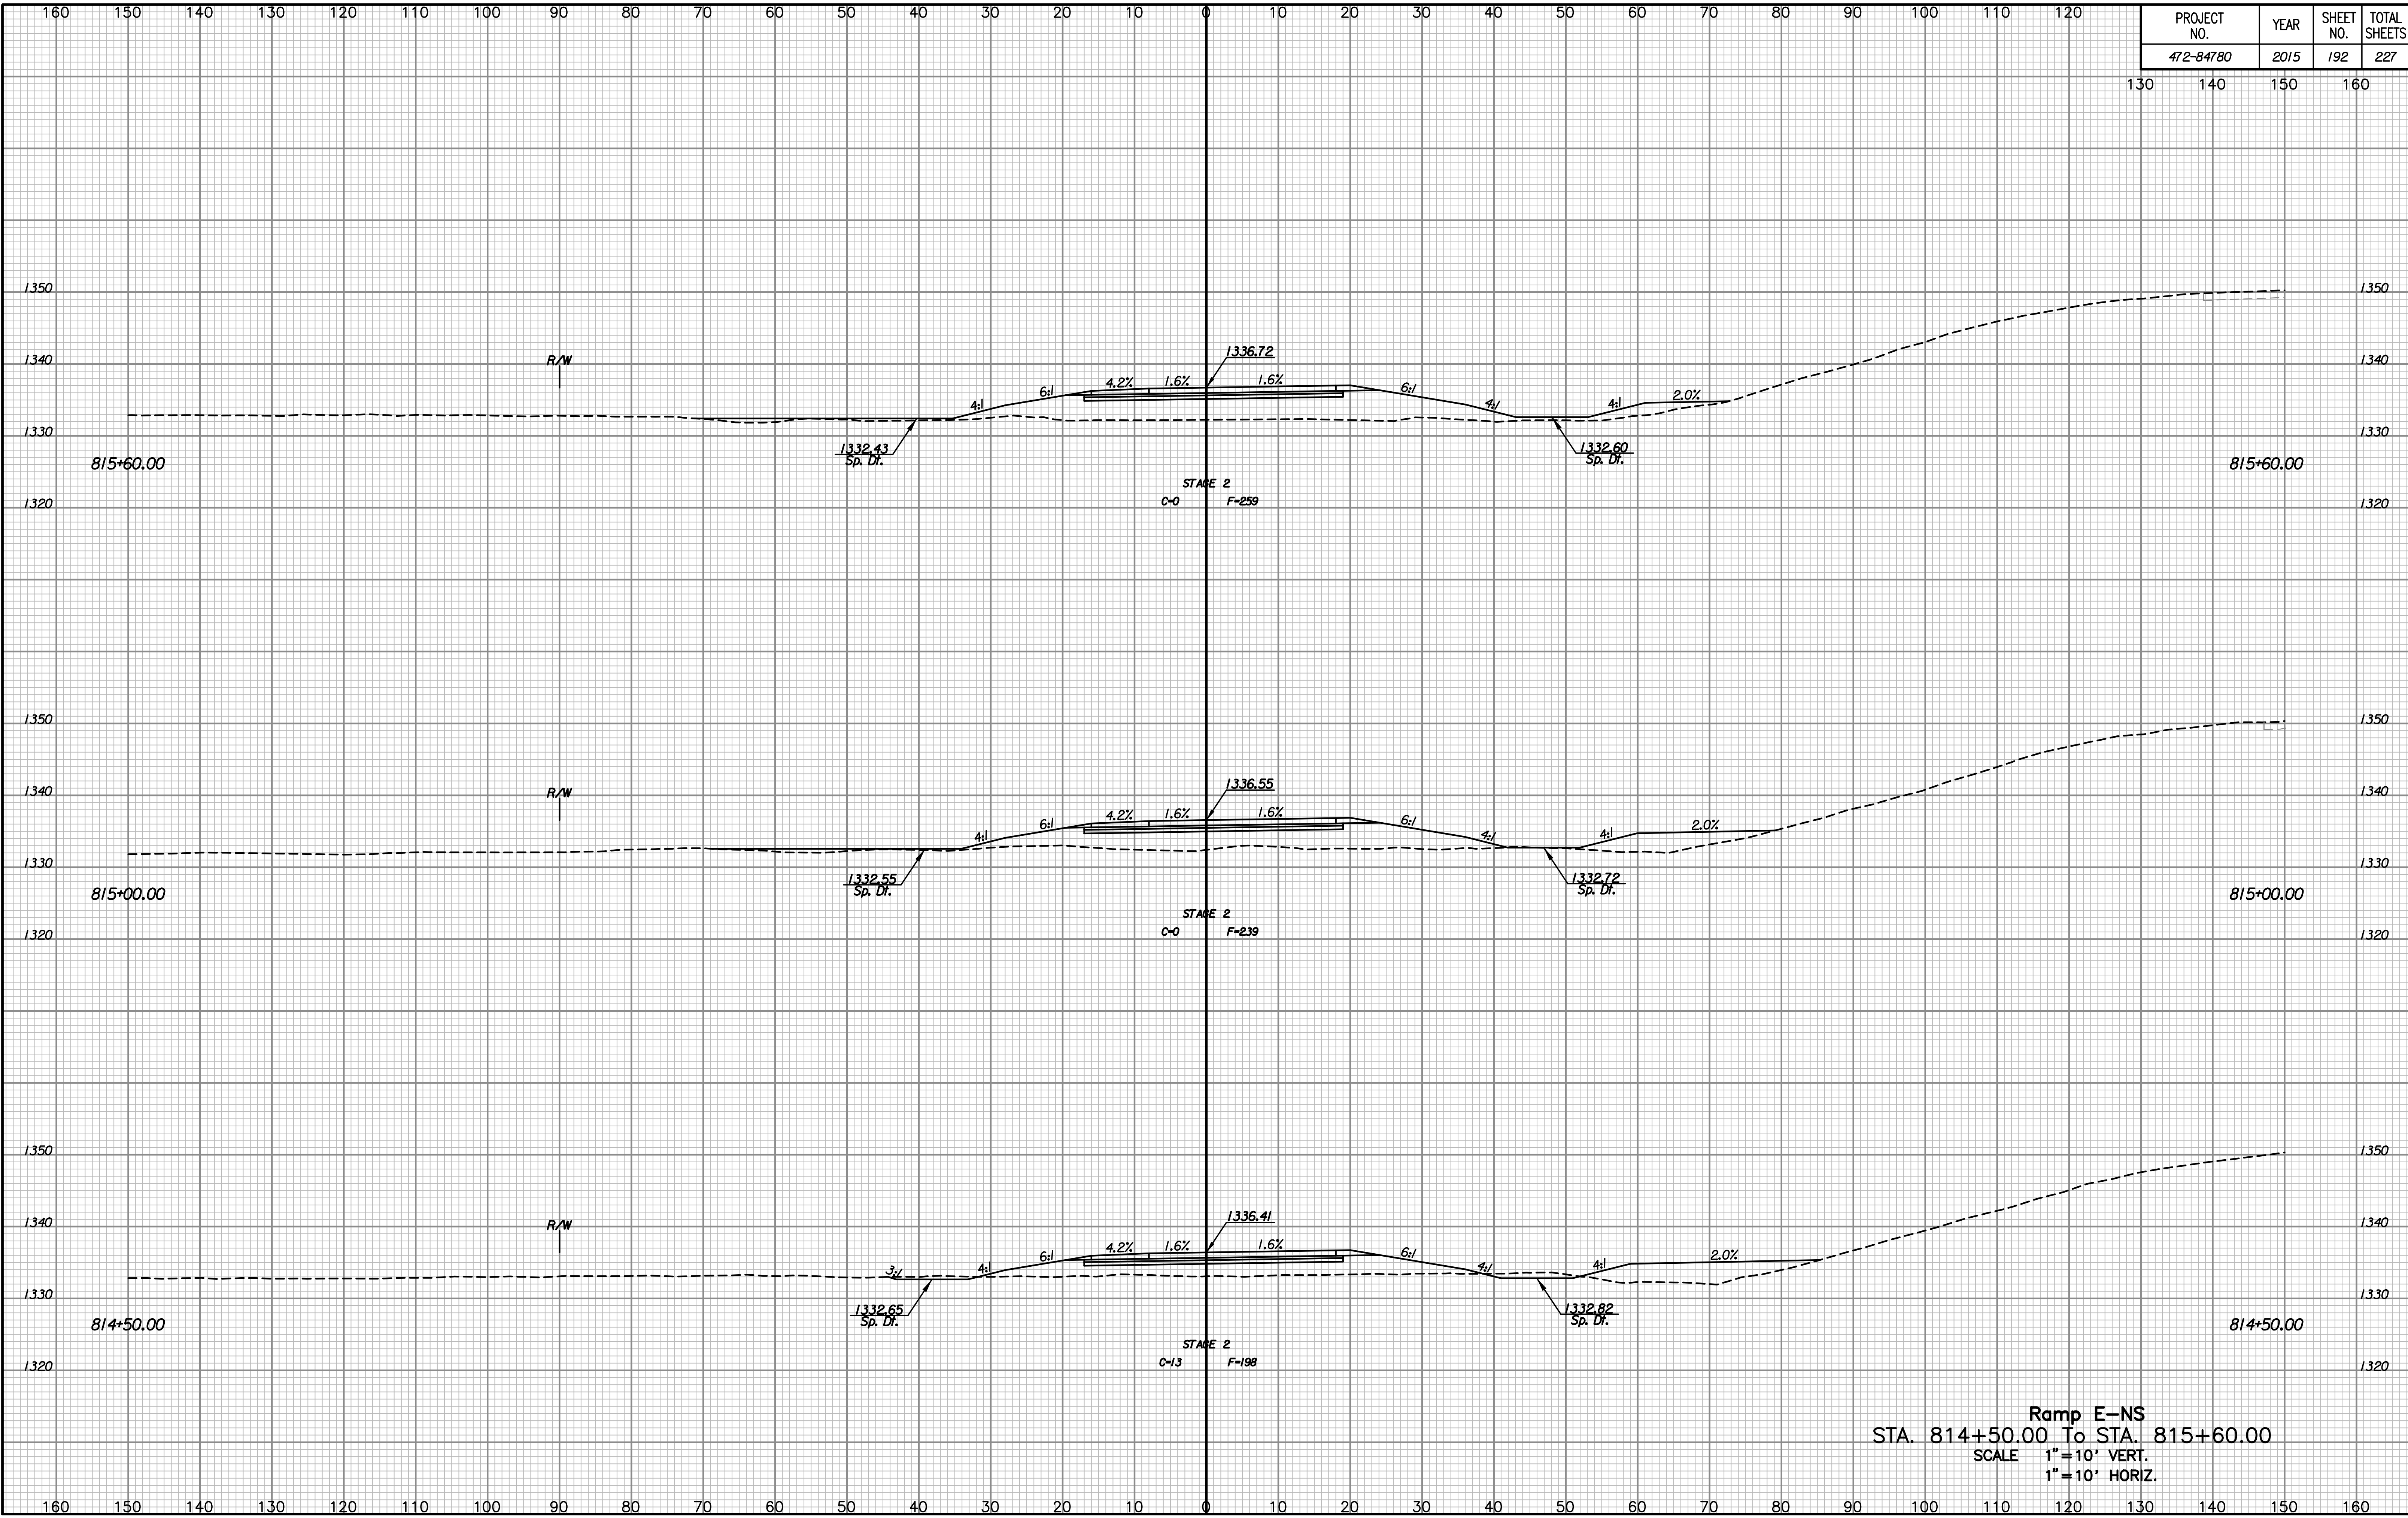

NOTE BOOK NO.	TEMPLATE AREAS CHECKED

Drawn By :
Plotted By :

Ramp E-NS
 STA. 814+50.00 To STA. 815+60.00
 SCALE 1" = 10' VERT.
 1" = 10' HORIZ.