


PROJECT NO.	YEAR	SHEET NO.	TOTAL SHEETS
472-84780	2015	193	227

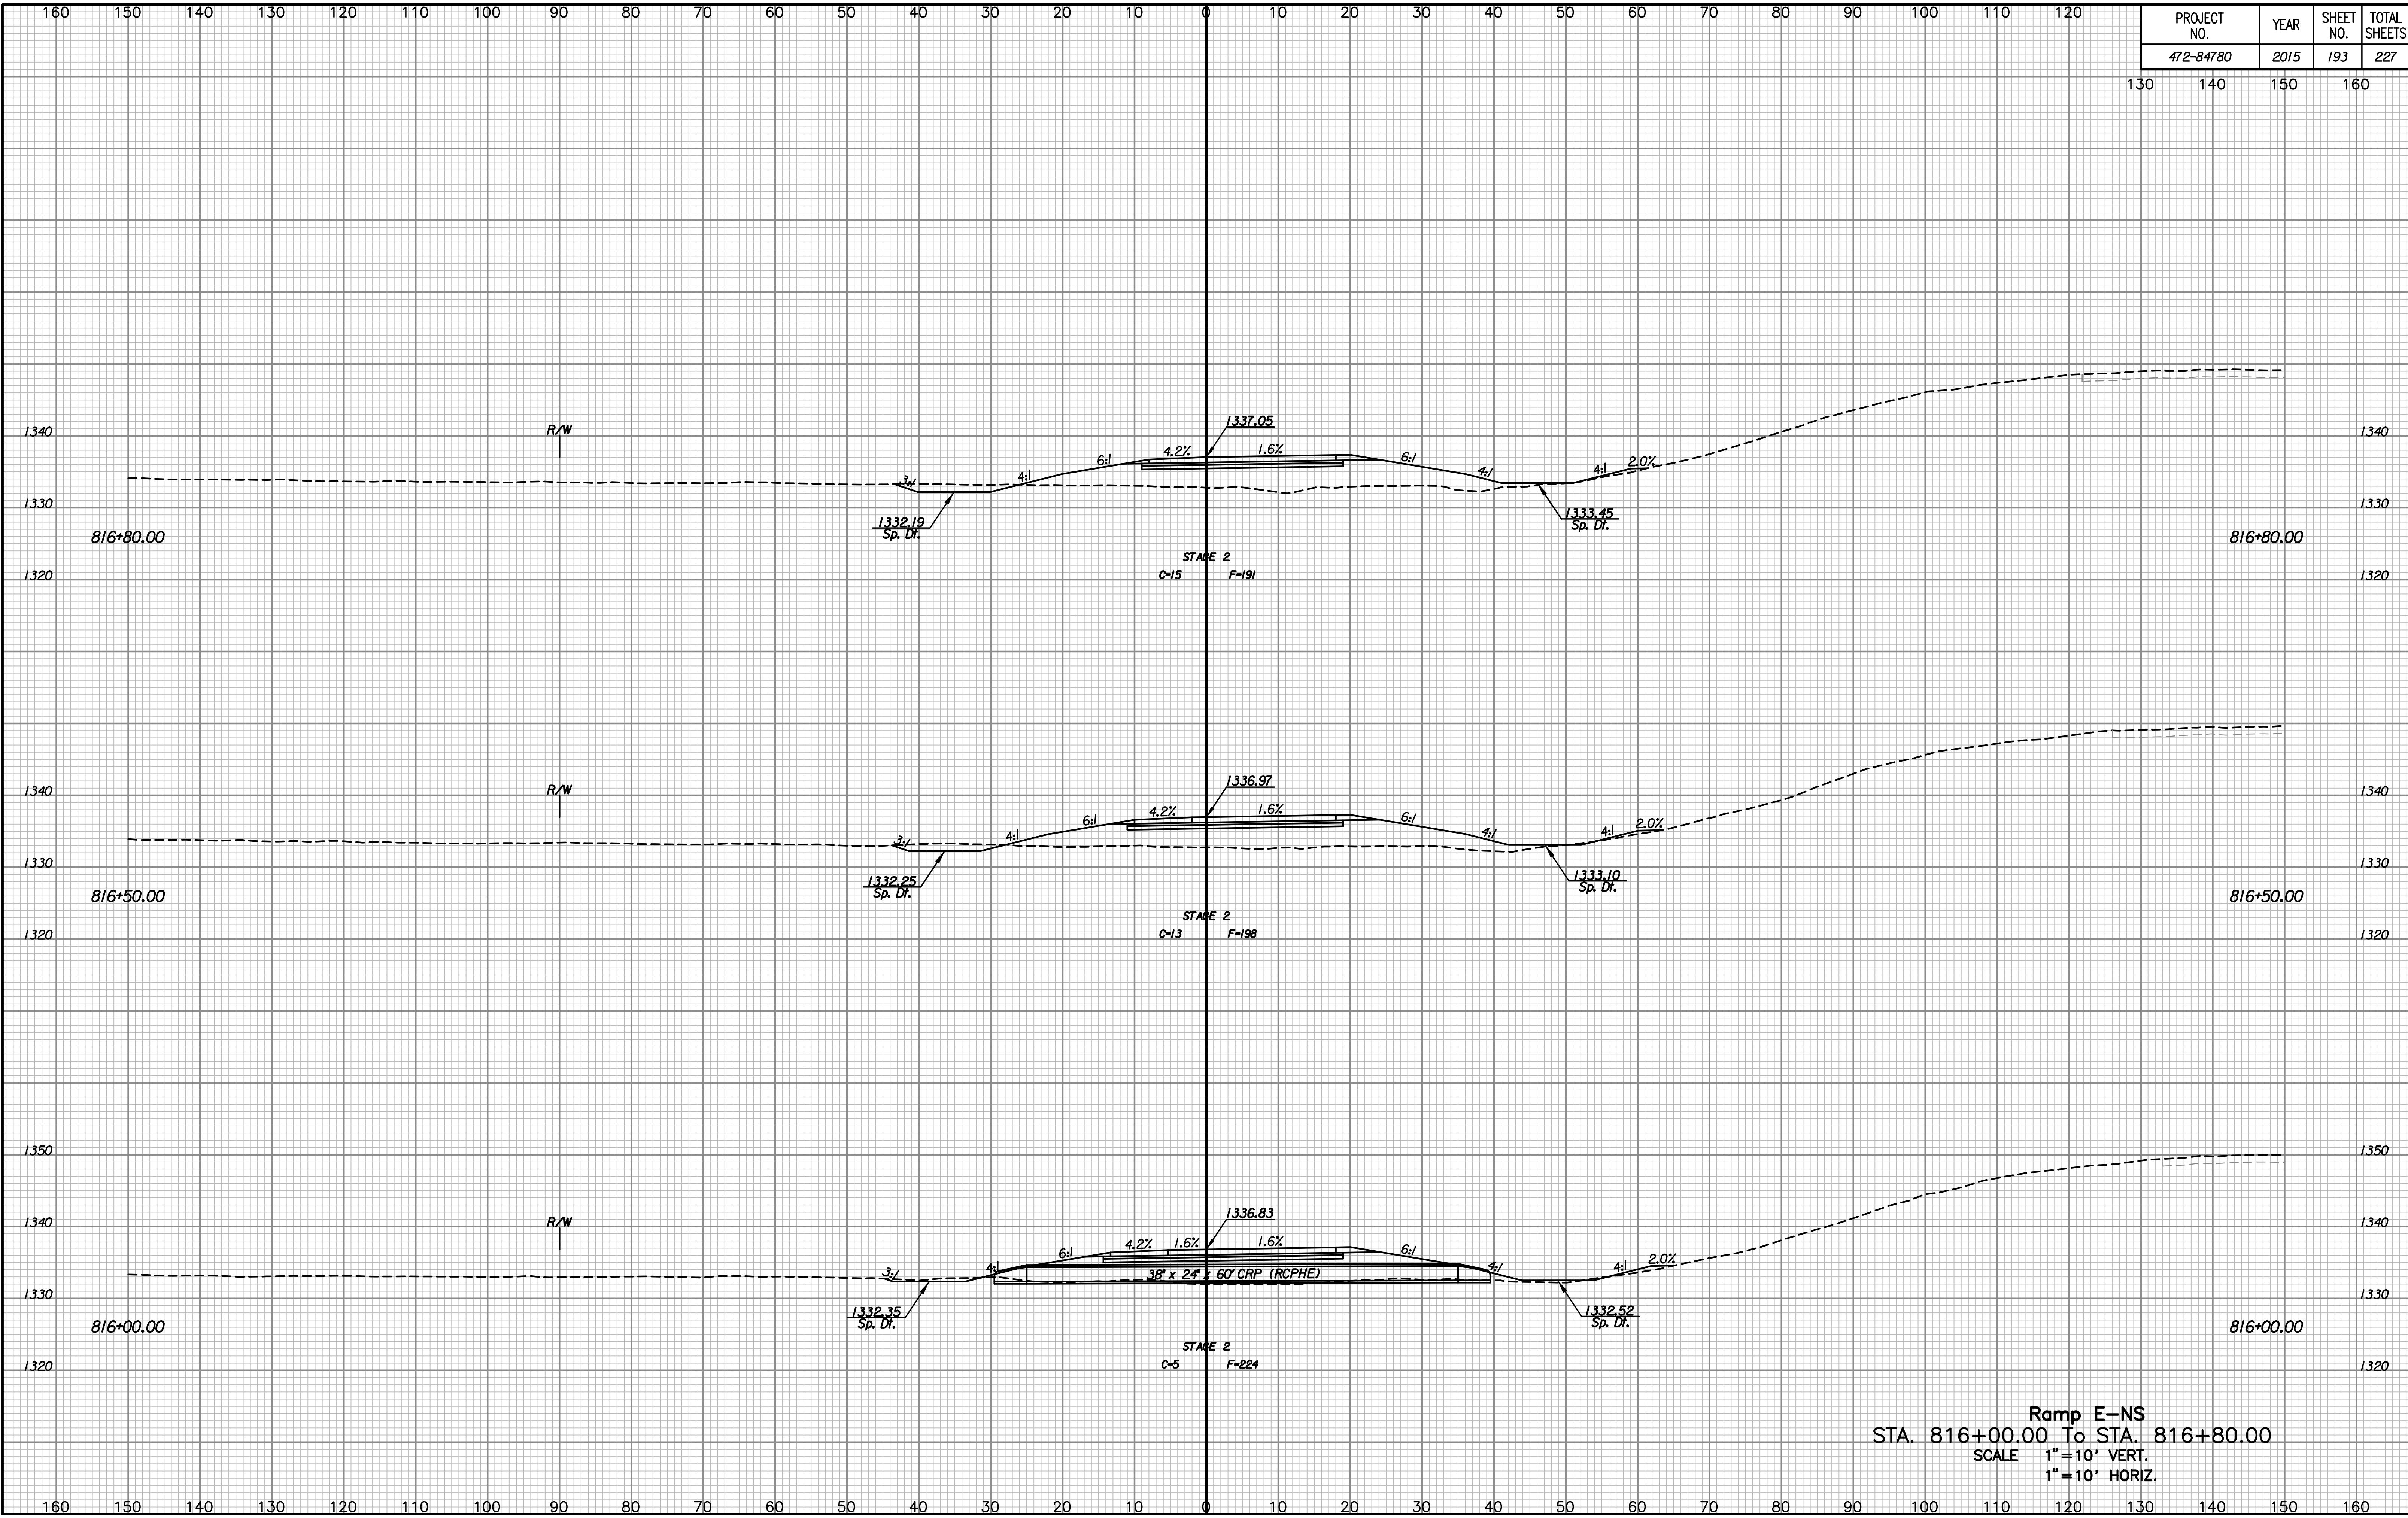

NOTE BOOK	TEMPLATE
AREAS	CHECKED
NO.	

Drawn By :
Plotted By :

Ramp E-NS
STA. 816+00.00 To STA. 816+80.00
SCALE 1"=10' VERT.
1"=10' HORIZ.