


PROJECT NO.	YEAR	SHEET NO.	TOTAL SHEETS
472-84780	2015	194	227

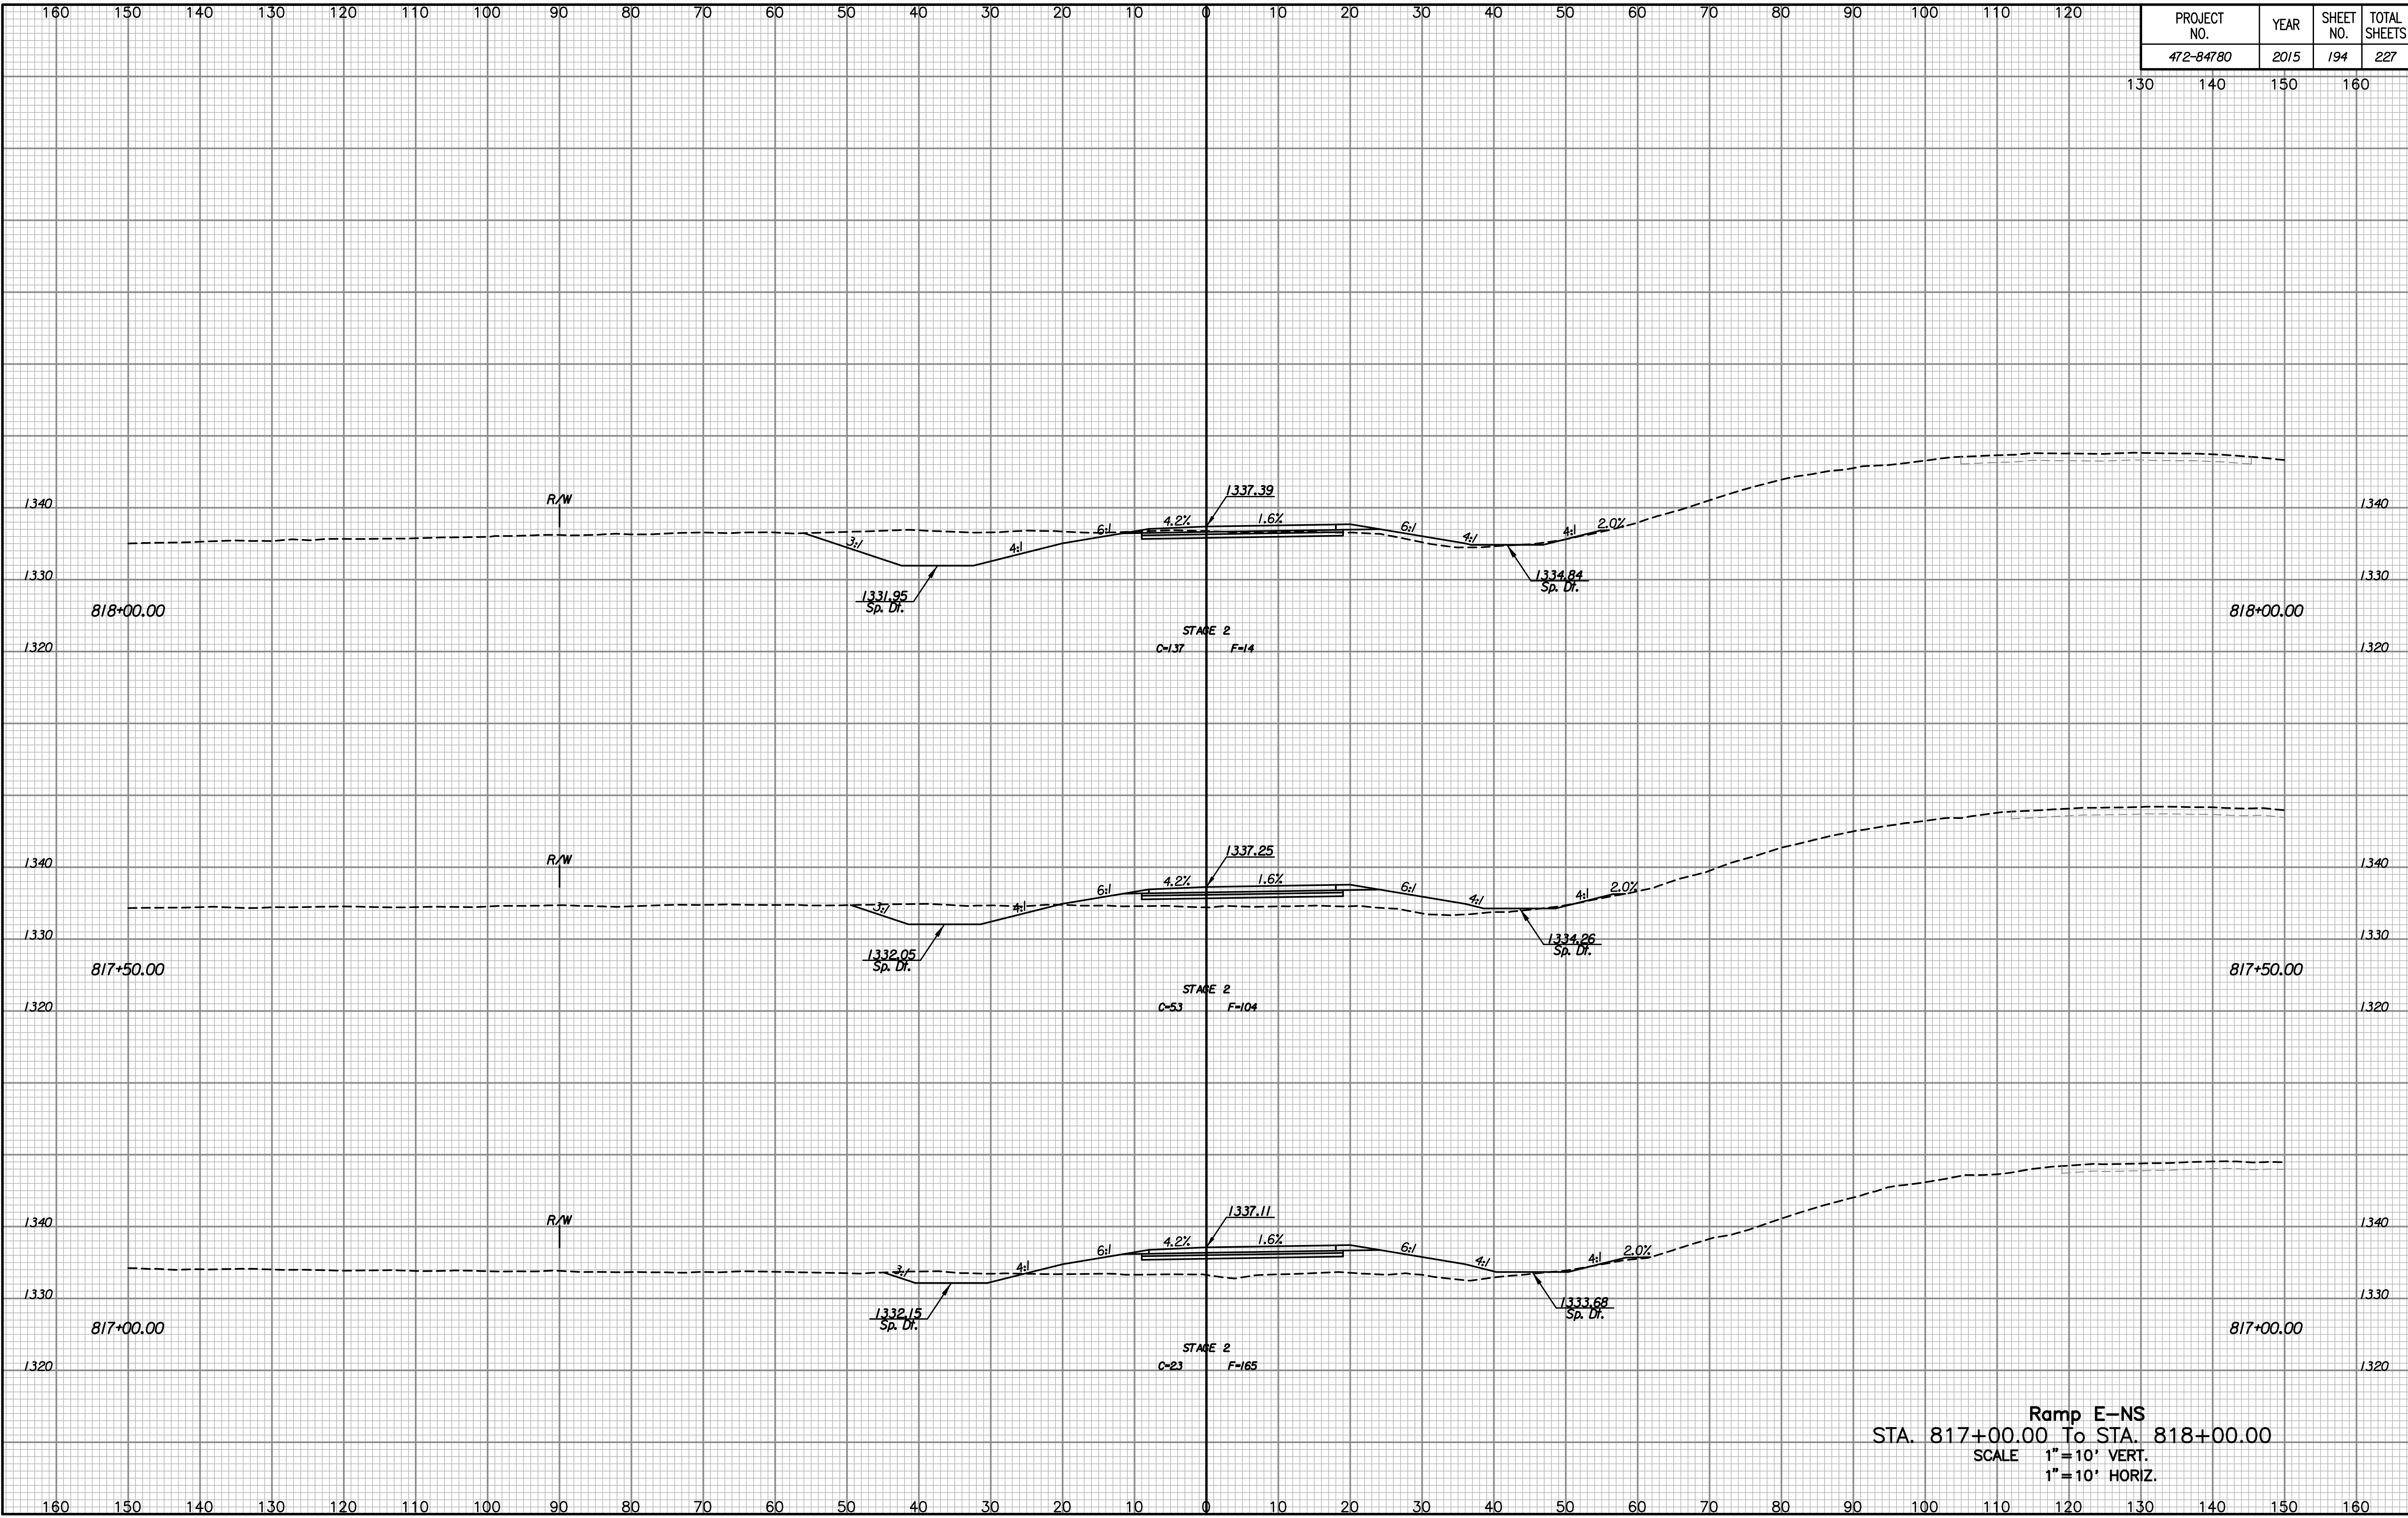

NOTE BOOK NO.	TEMPLATE AREAS CHECKED

Drawn By :
Plotted By :

Ramp E-NS
STA. 817+00.00 To STA. 818+00.00
SCALE 1"=10' VERT.
1"=10' HORIZ.