


PROJECT NO.	YEAR	SHEET NO.	TOTAL SHEETS
472-84780	2015	202	227
		270	300

NOTE BOOK	TEMPLATE	AREAS	CHECKED

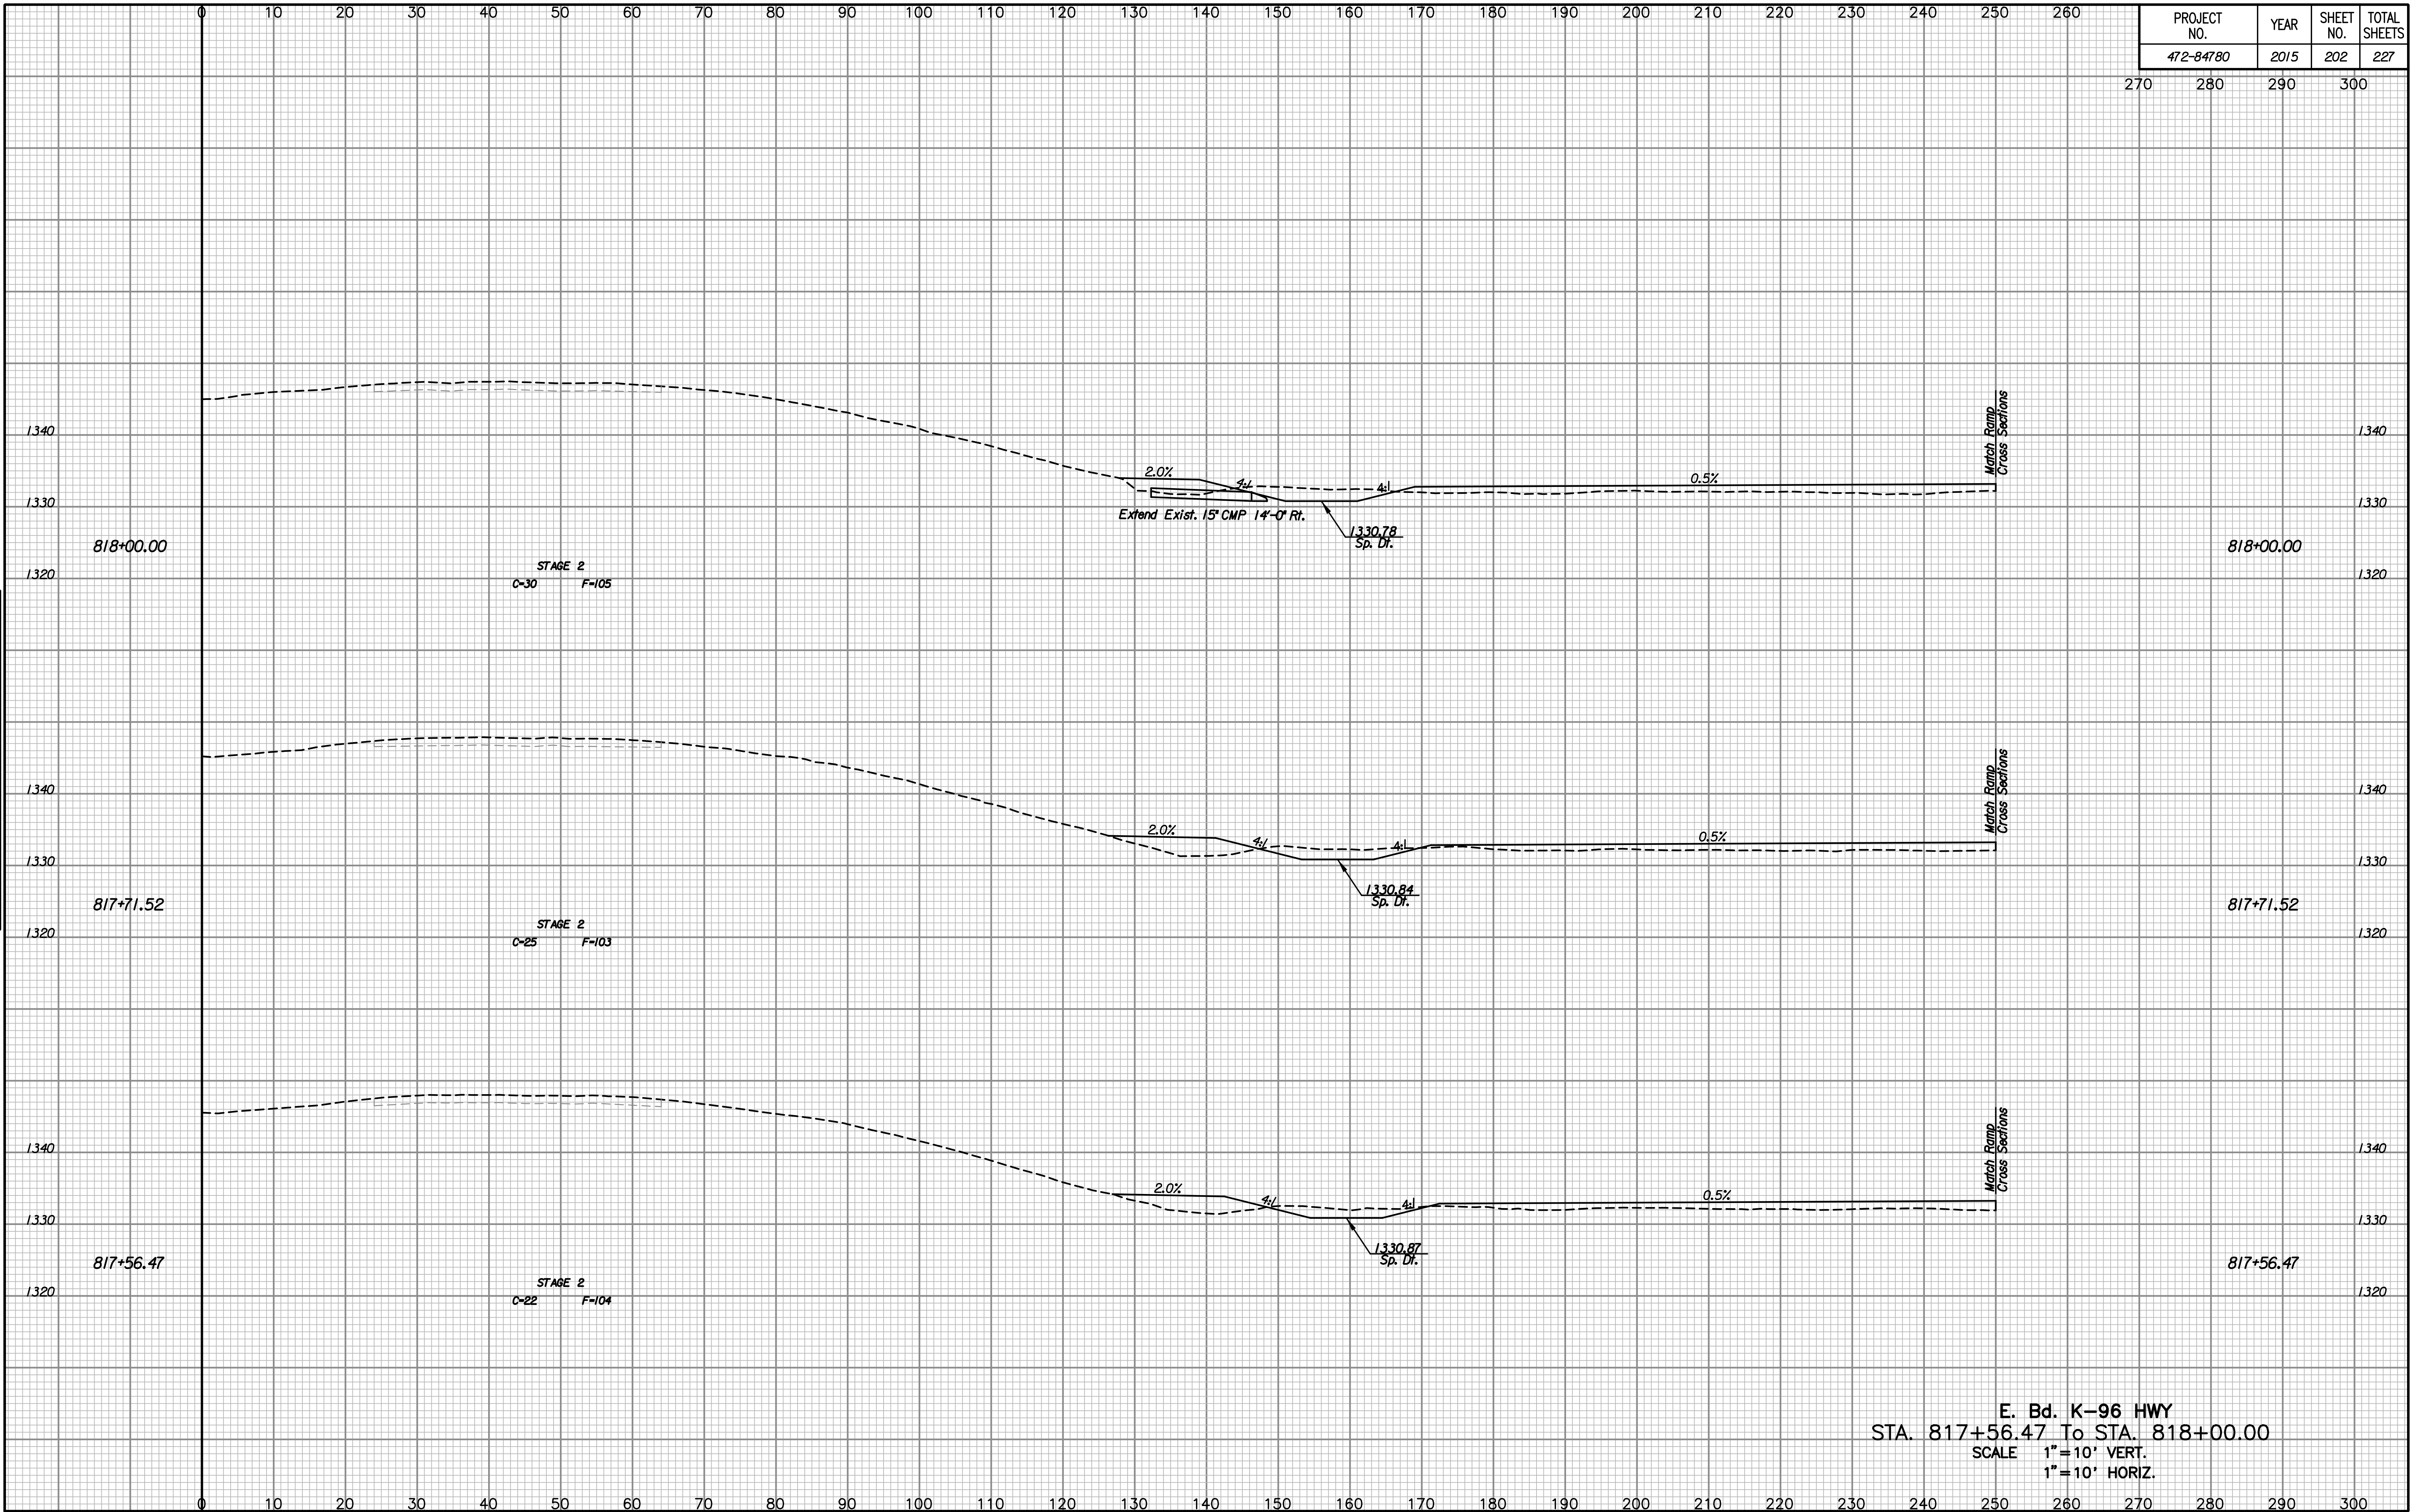

Drawn By :  
Plotted By :

E. Bd. K-96 HWY  
 STA. 817+56.47 To STA. 818+00.00  
 SCALE 1"=10' VERT.  
 1"=10' HORIZ.