


PROJECT NO.	YEAR	SHEET NO.	TOTAL SHEETS
472-84780	2015	204	227
		270	300

NOTE BOOK NO.	TEMPLATE AREAS CHECKED

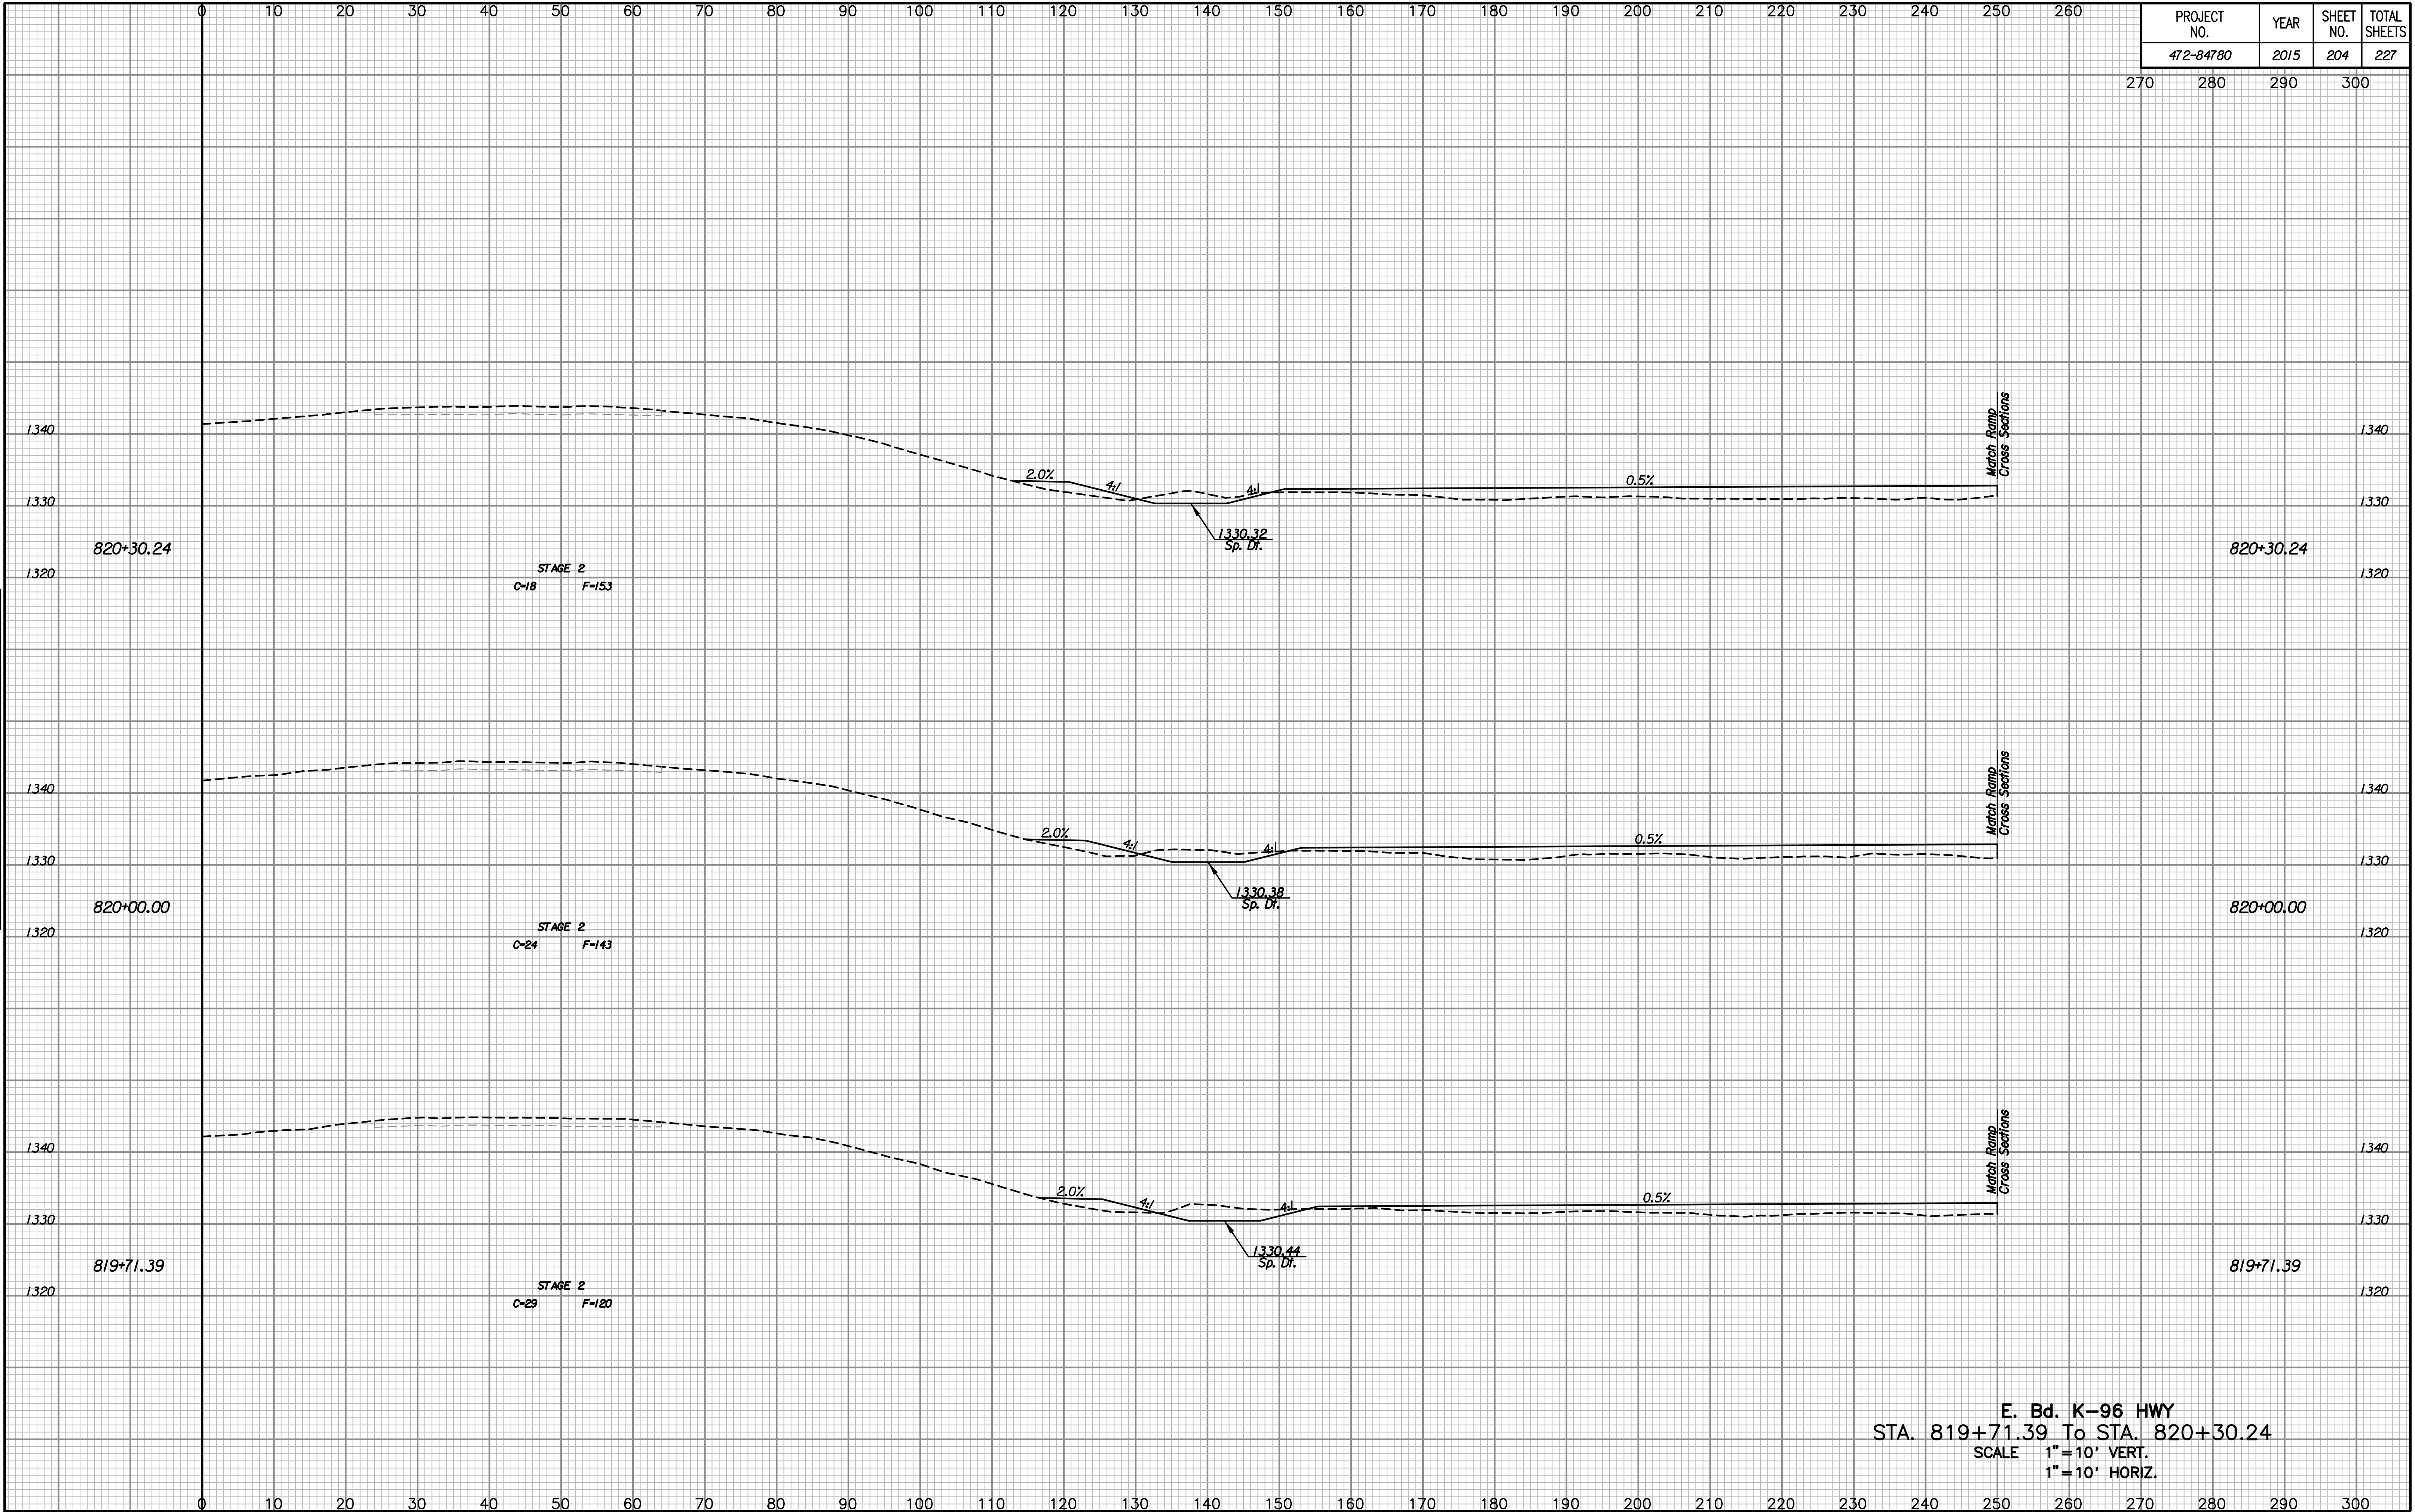

E. Bd. K-96 HWY  
 STA. 819+71.39 To STA. 820+30.24  
 SCALE 1"=10' VERT.  
 1"=10' HORIZ.

Drawn By :  
 Plotted By :