


PROJECT NO.	YEAR	SHEET NO.	TOTAL SHEETS
472-84780	2015	205	227
		270	300

NOTE BOOK	NO.
TEMPLATE	
AREAS	
CHECKED	

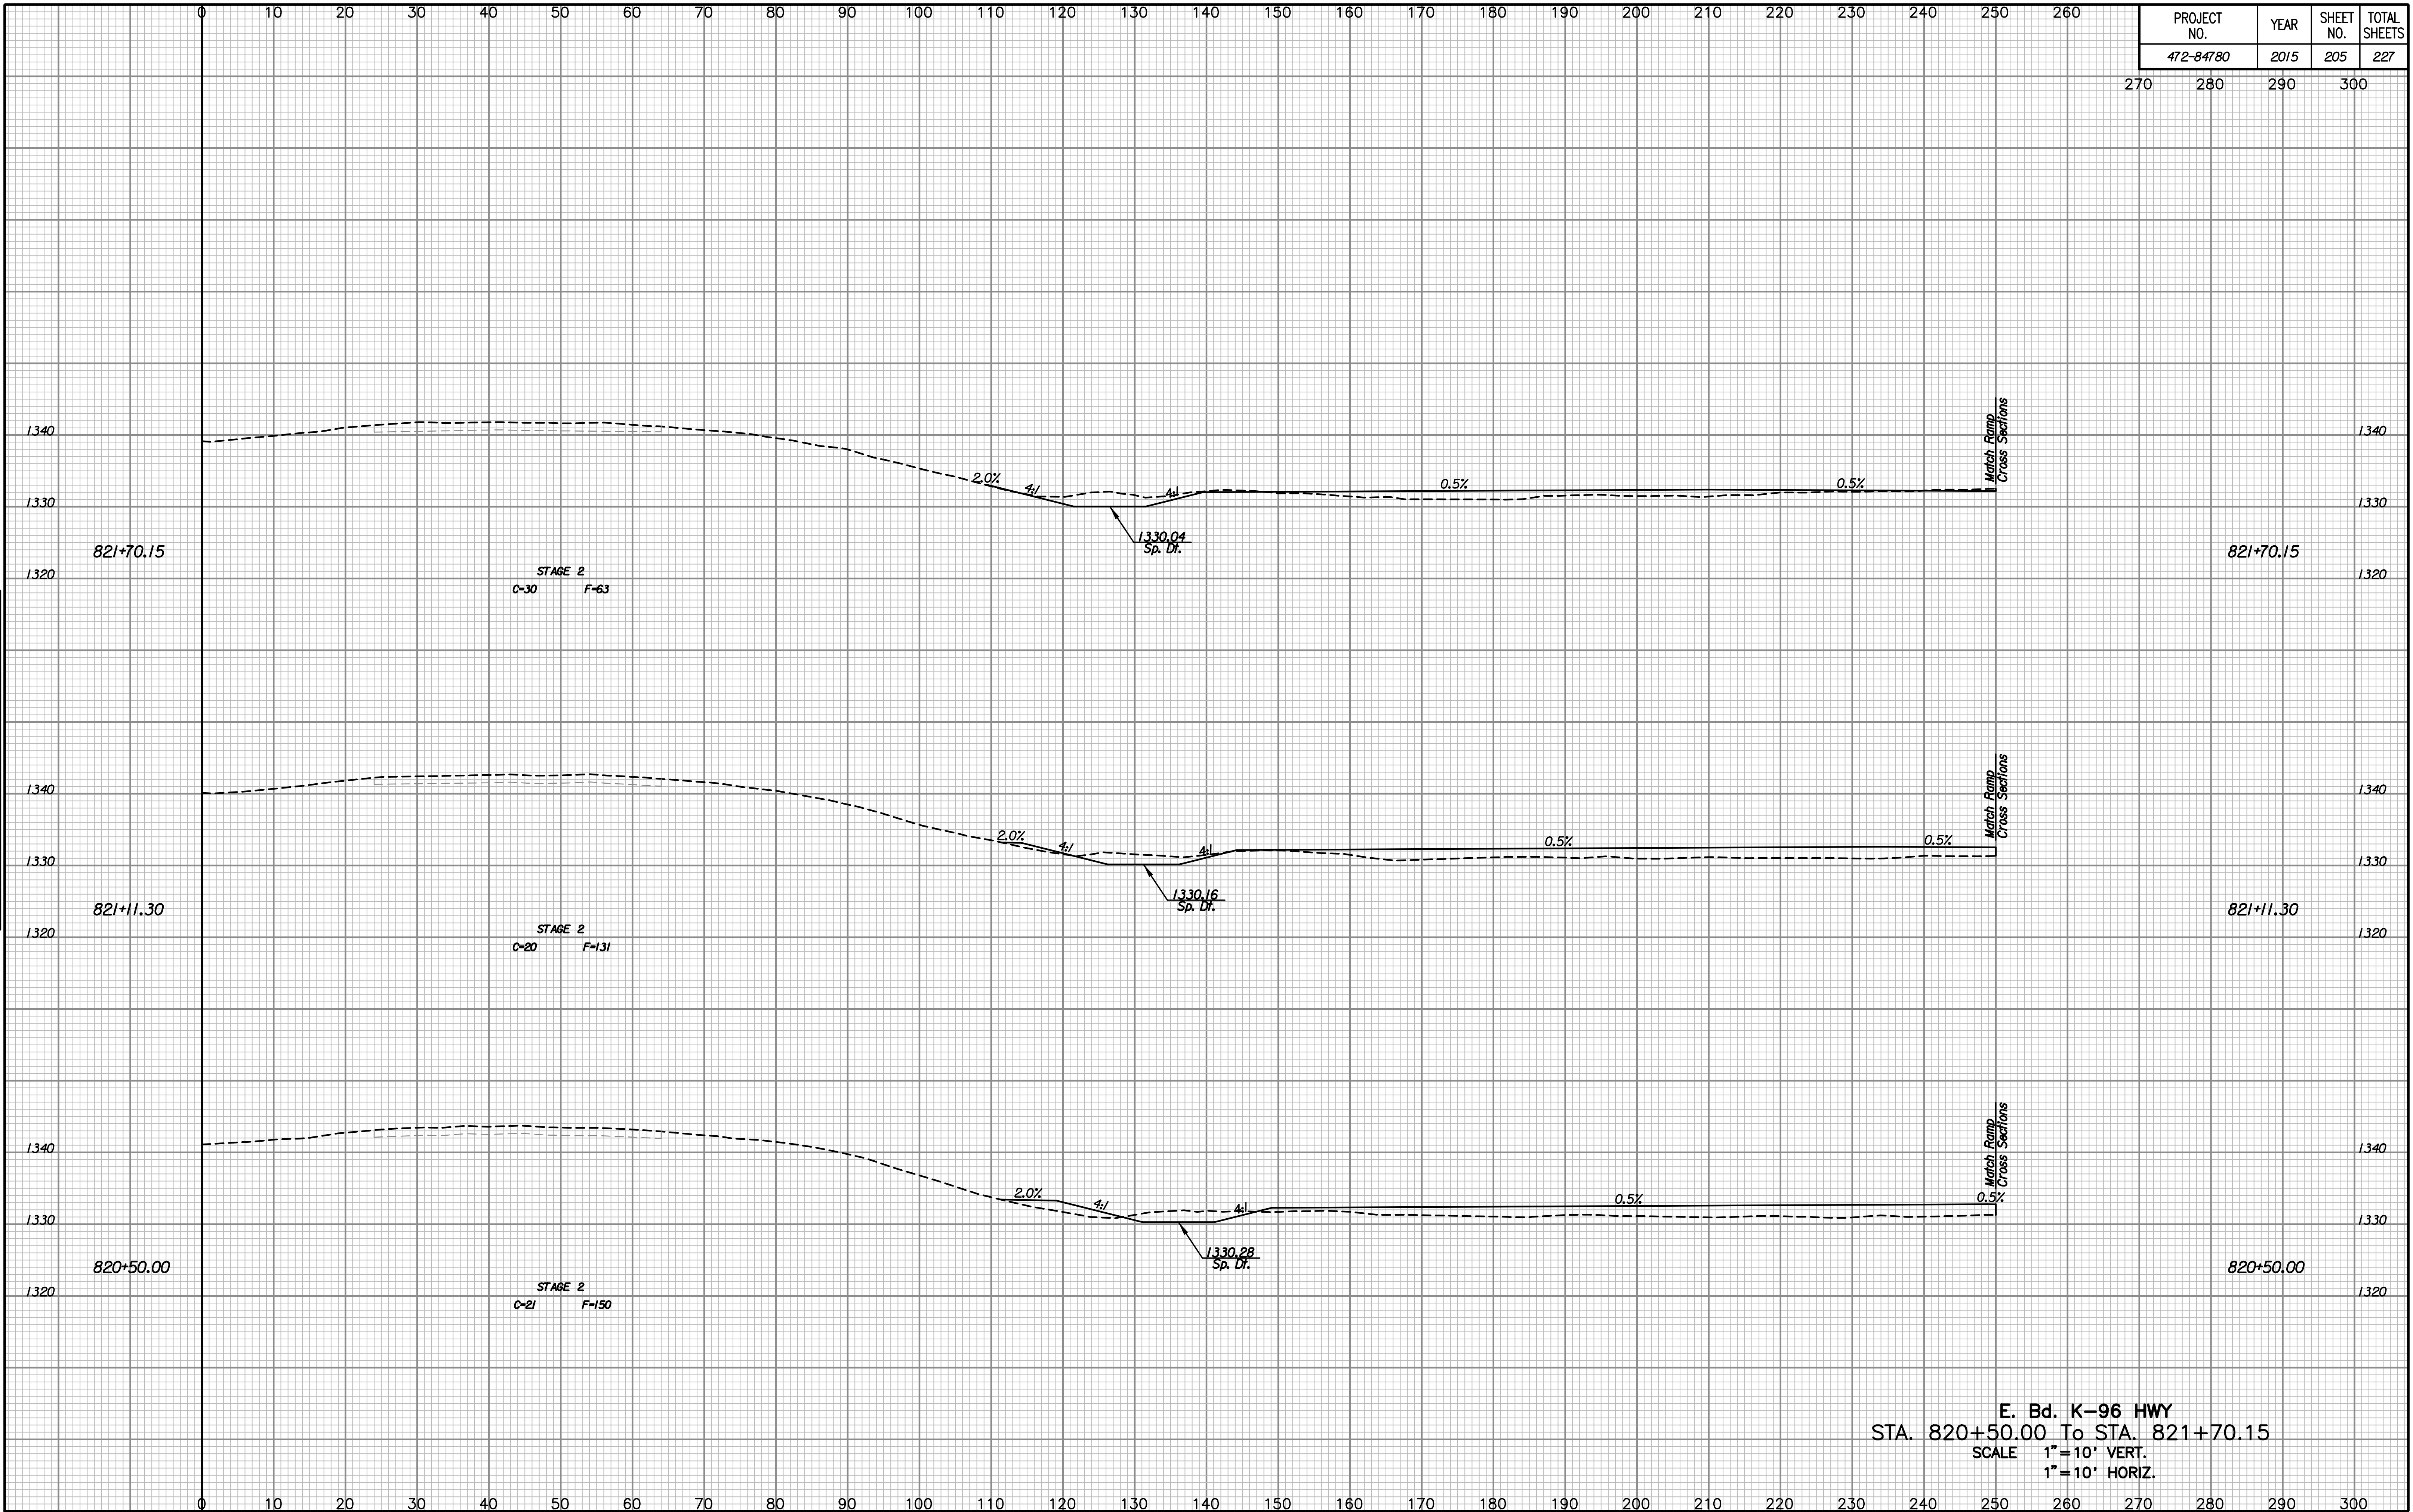

E. Bd. K-96 HWY  
 STA. 820+50.00 To STA. 821+70.15  
 SCALE 1"=10' VERT.  
 1"=10' HORIZ.

Drawn By :  
 Plotted By :