


PROJECT NO.	YEAR	SHEET NO.	TOTAL SHEETS
472-84780	2015	206	227
		270	300

NOTE BOOK NO.	TEMPLATE AREAS CHECKED

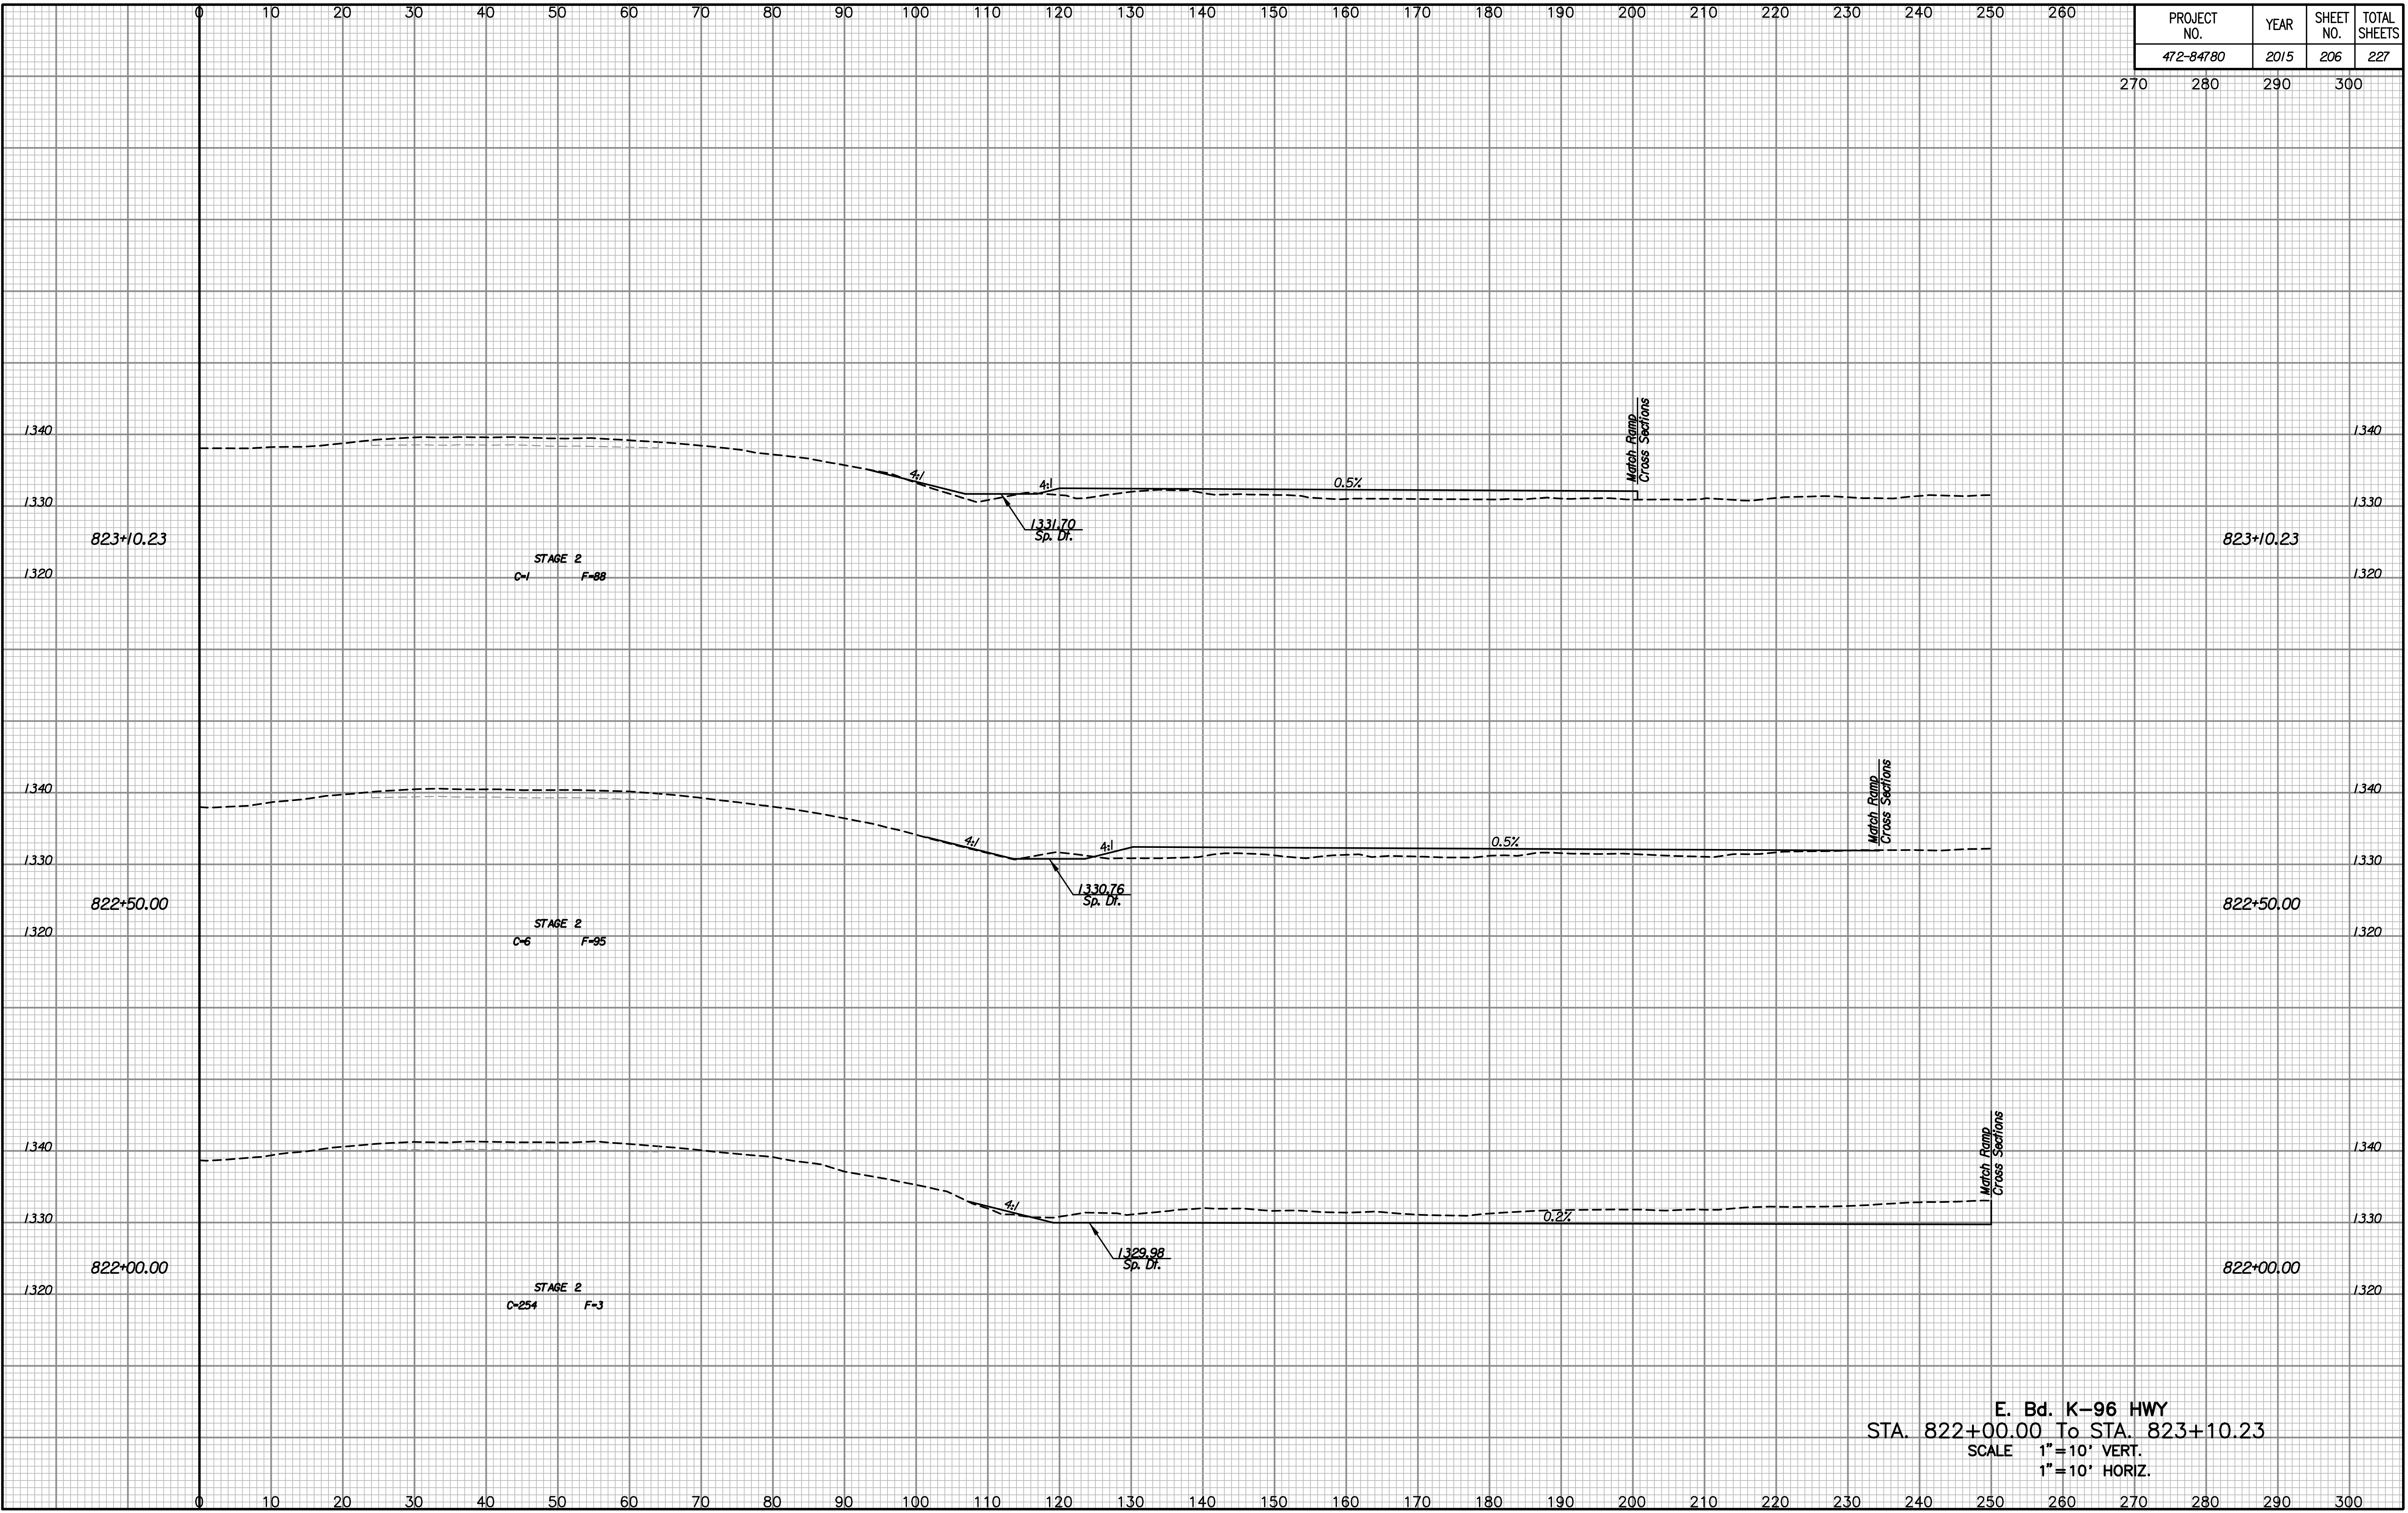

Drawn By :
Plotted By :

E. Bd. K-96 HWY
STA. 822+00.00 To STA. 823+10.23
SCALE 1" = 10' VERT.
1" = 10' HORIZ.