


PROJECT NO.	YEAR	SHEET NO.	TOTAL SHEETS
472-84780	2015	207	227
		270	300

NOTE BOOK	NO.
TEMPLATE	
AREAS	
CHECKED	

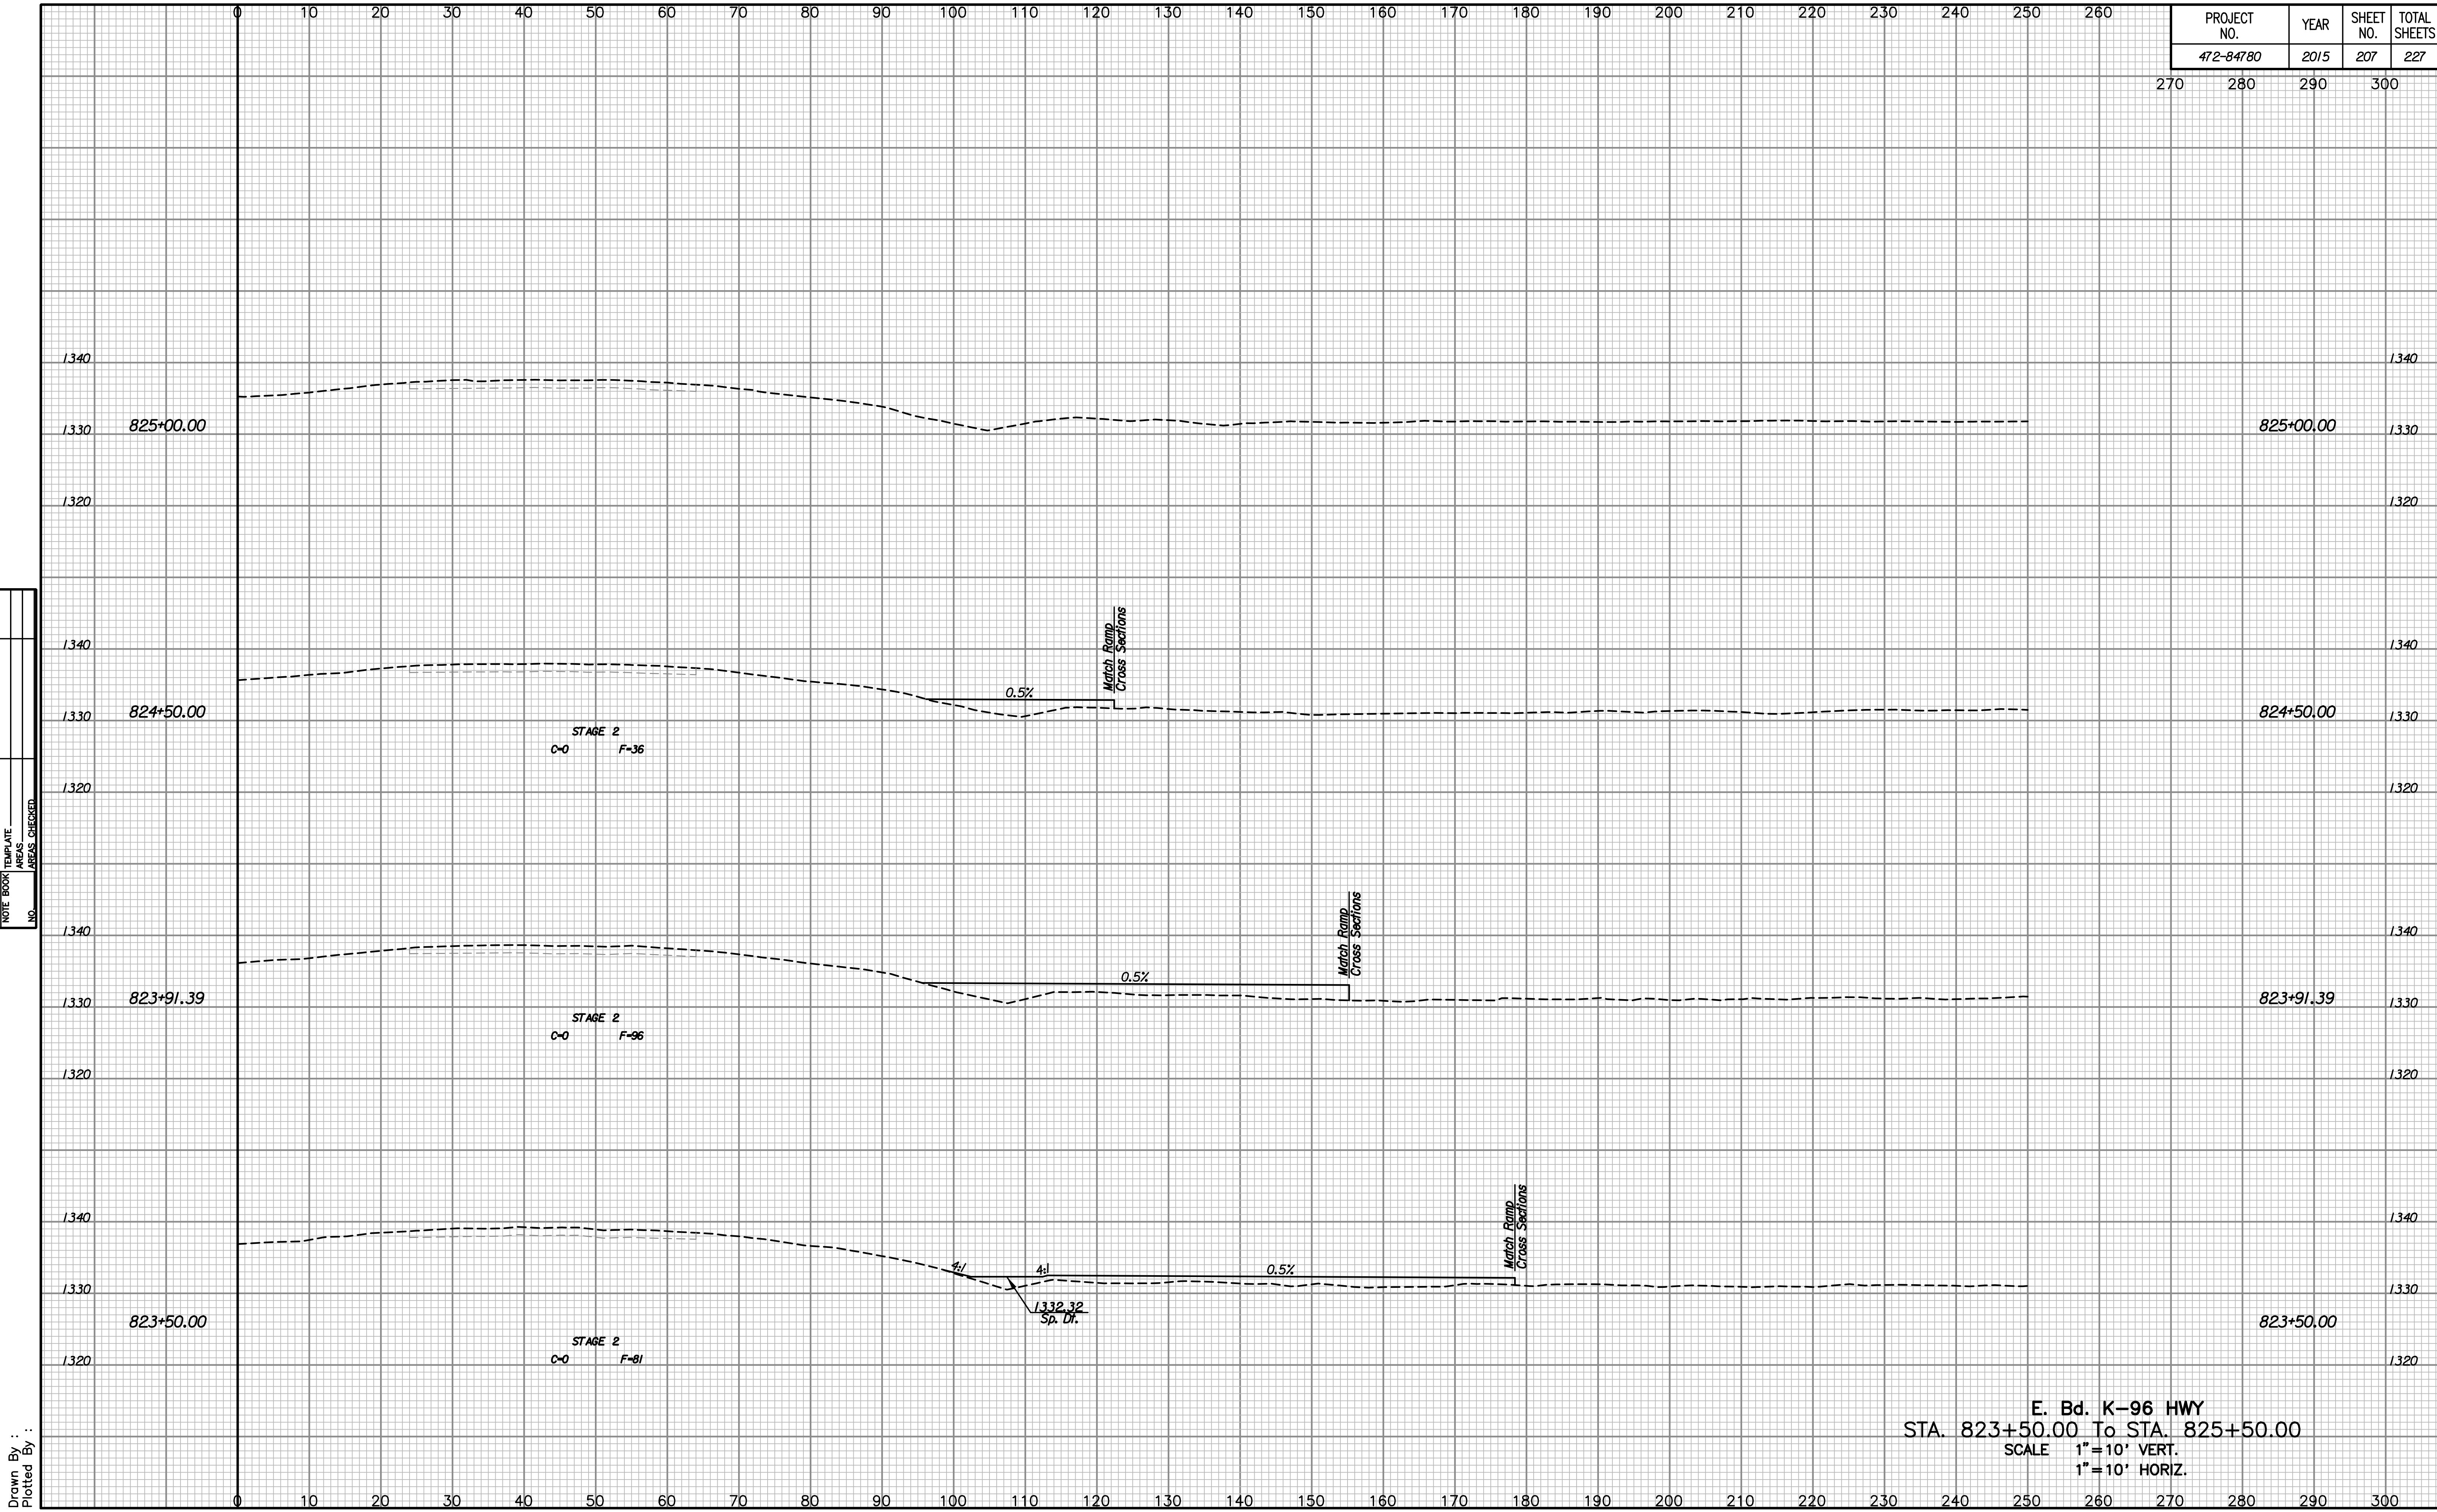

Drawn By :
Plotted By :

E. Bd. K-96 HWY
STA. 823+50.00 To STA. 825+50.00
SCALE 1"=10' VERT.
1"=10' HORIZ.