


PROJECT NO.	YEAR	SHEET NO.	TOTAL SHEETS
472-84780	2015	208	227
		270	300

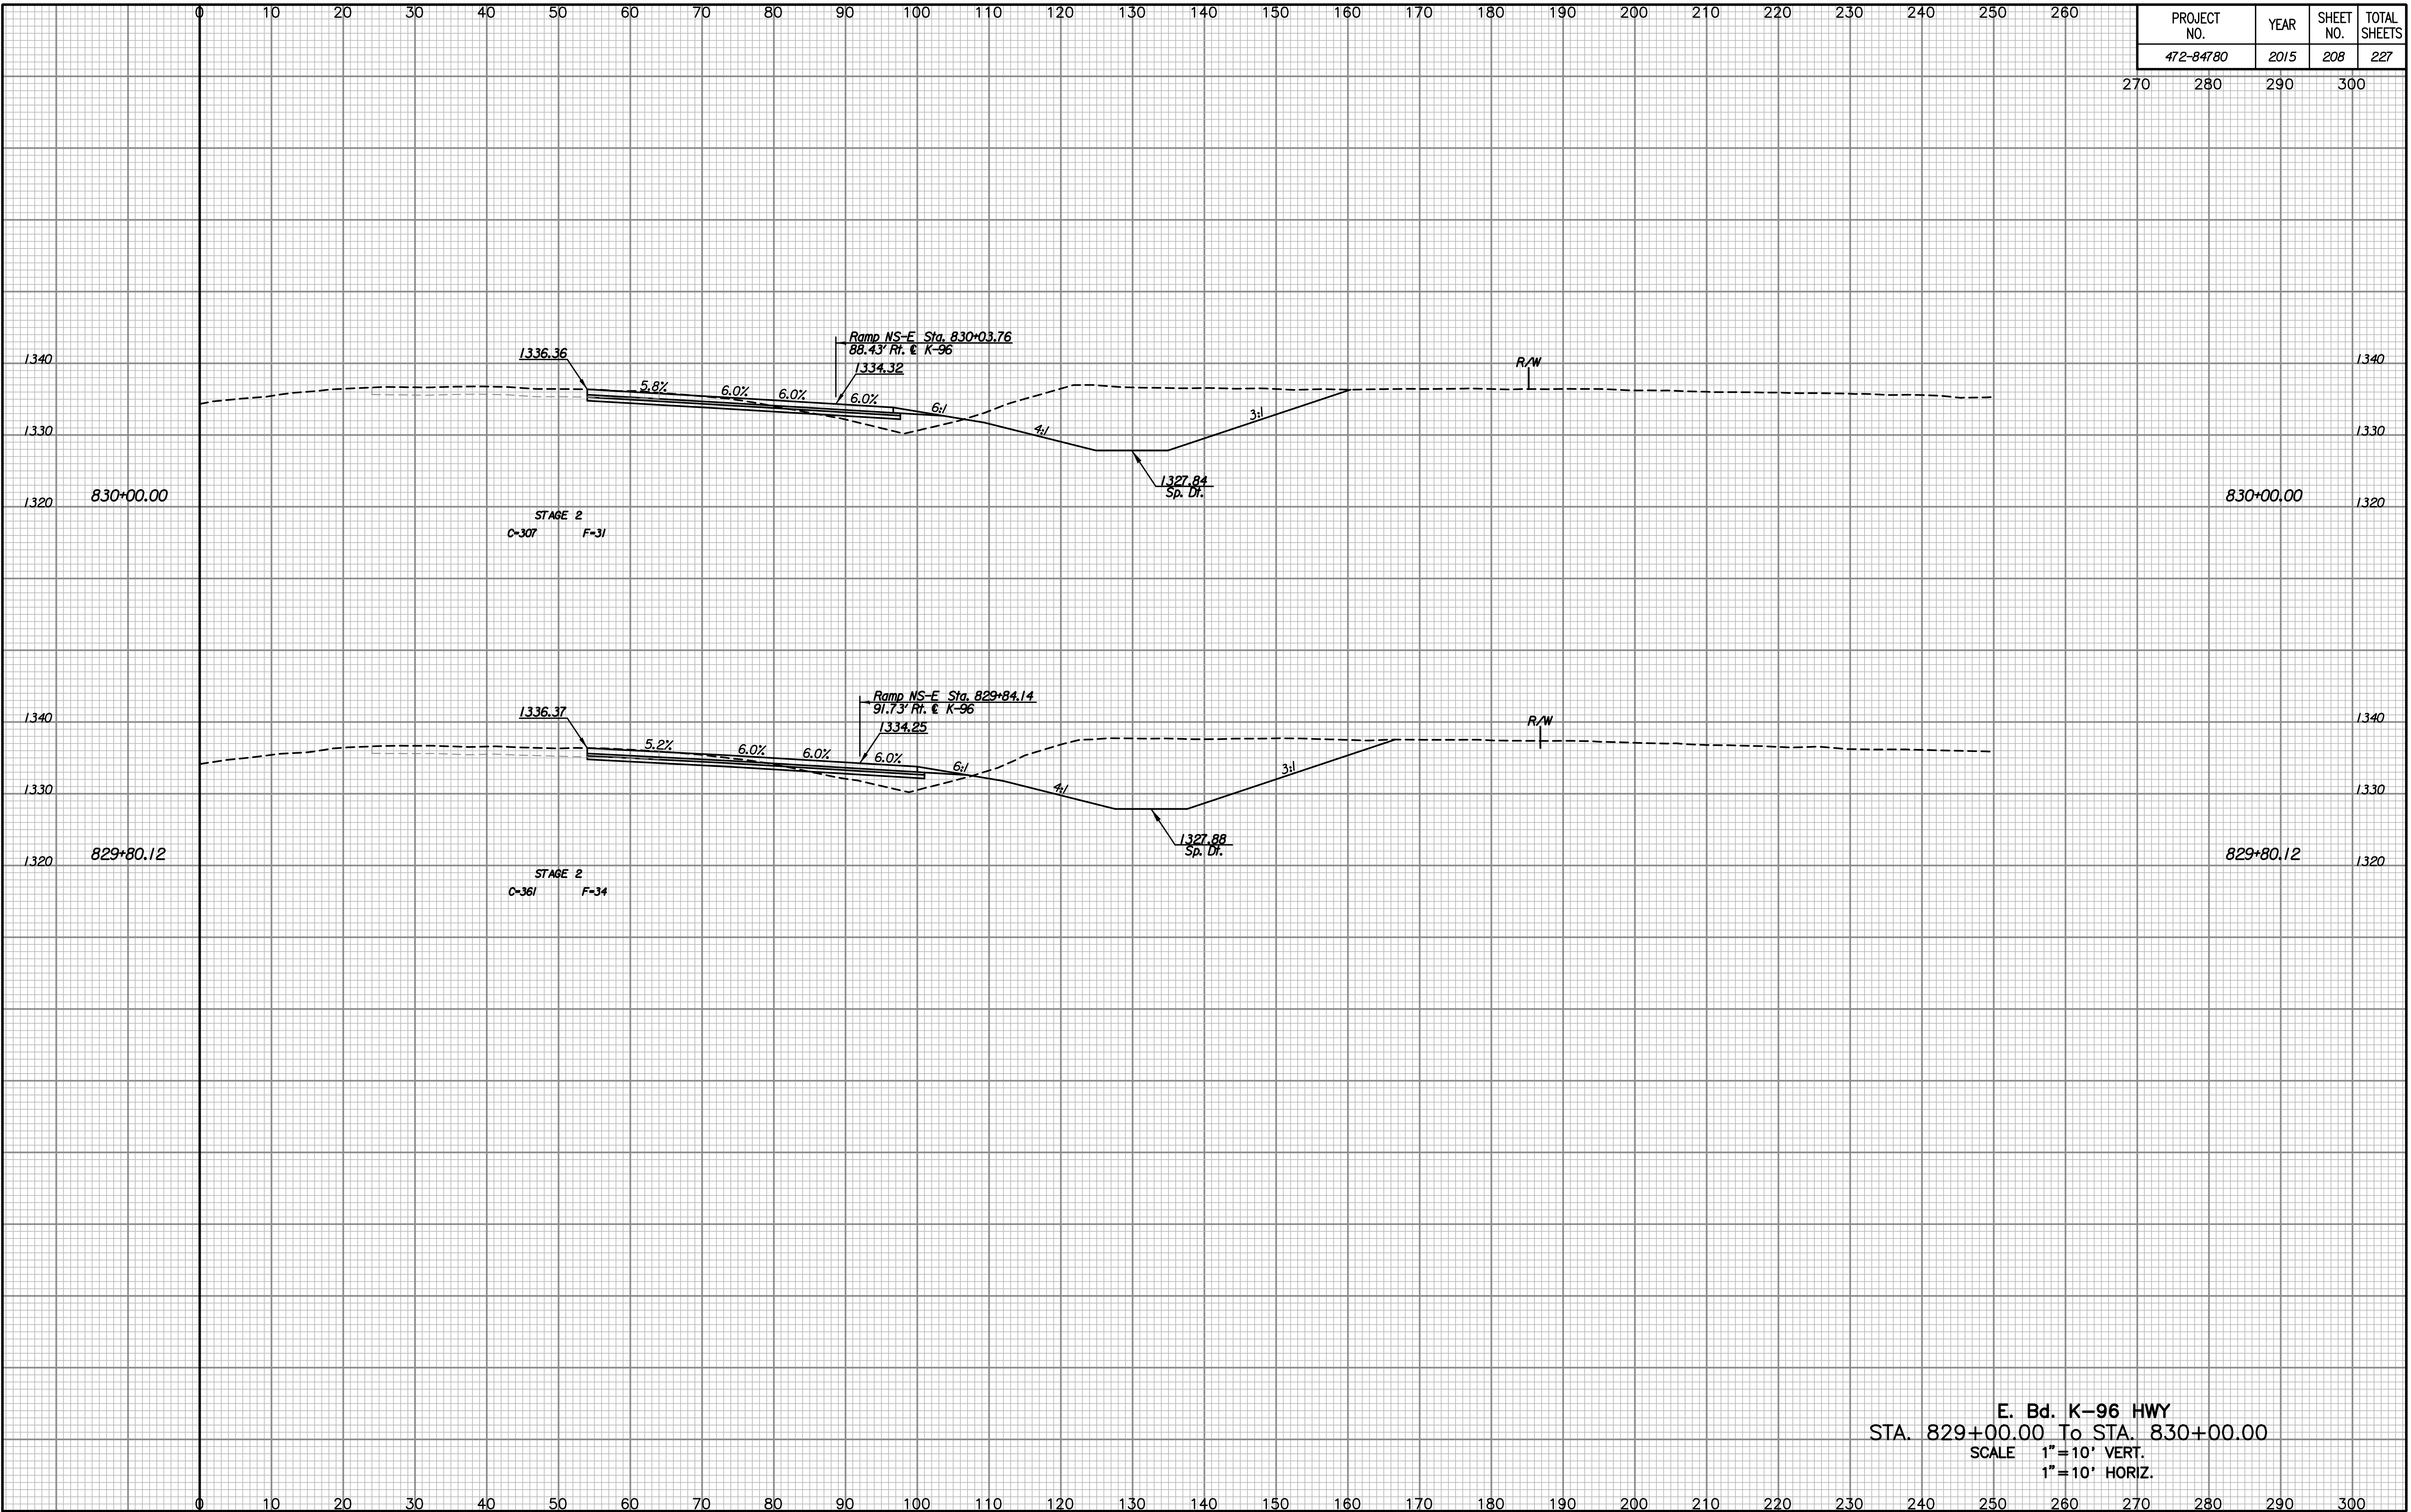

NOTE BOOK NO.	TEMPLATE AREAS CHECKED

Drawn By :
Plotted By :

E. Bd. K-96 HWY
STA. 829+00.00 To STA. 830+00.00
SCALE 1"=10' VERT.
1"=10' HORIZ.