


PROJECT NO.	YEAR	SHEET NO.	TOTAL SHEETS
472-84780	2015	210	227
		270	300

NOTE BOOK	
TEMPLATE	
AREAS	
CHECKED	
NO.	

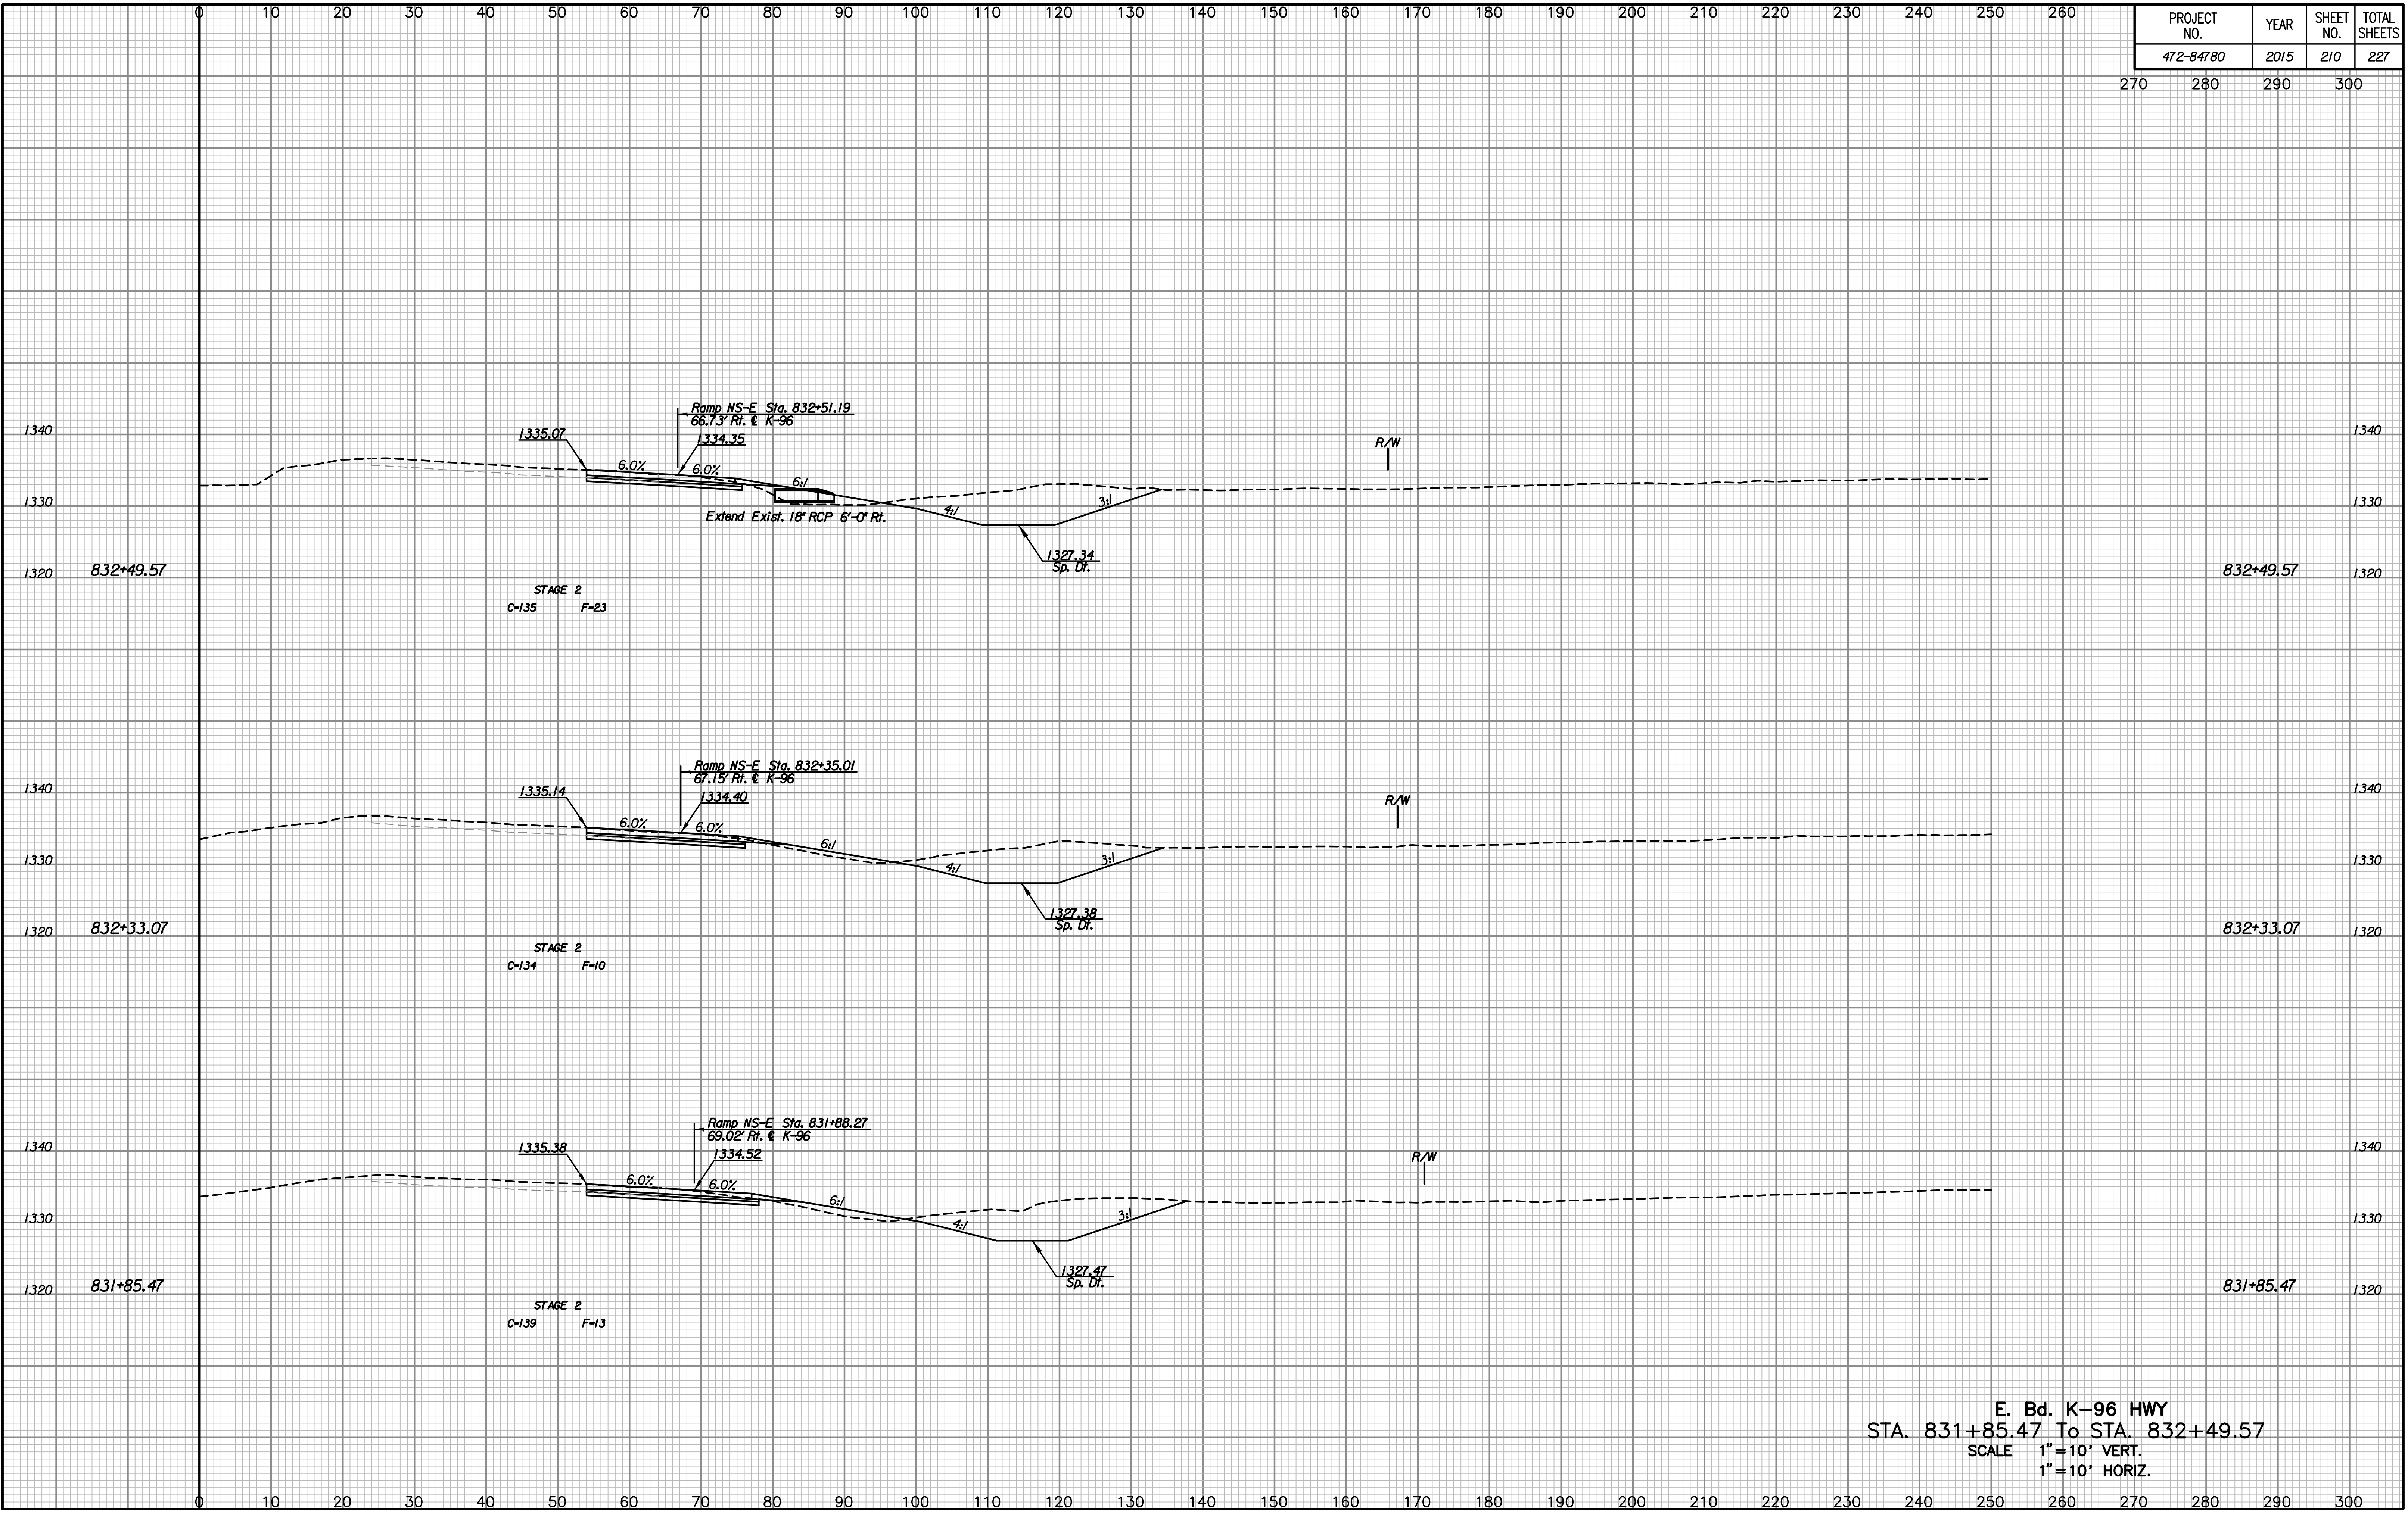

E. Bd. K-96 HWY
 STA. 831+85.47 To STA. 832+49.57
 SCALE 1"=10' VERT.
 1"=10' HORIZ.

Drawn By :
 Plotted By :