


PROJECT NO.	YEAR	SHEET NO.	TOTAL SHEETS
472-84780	2015	214	227
		270	300

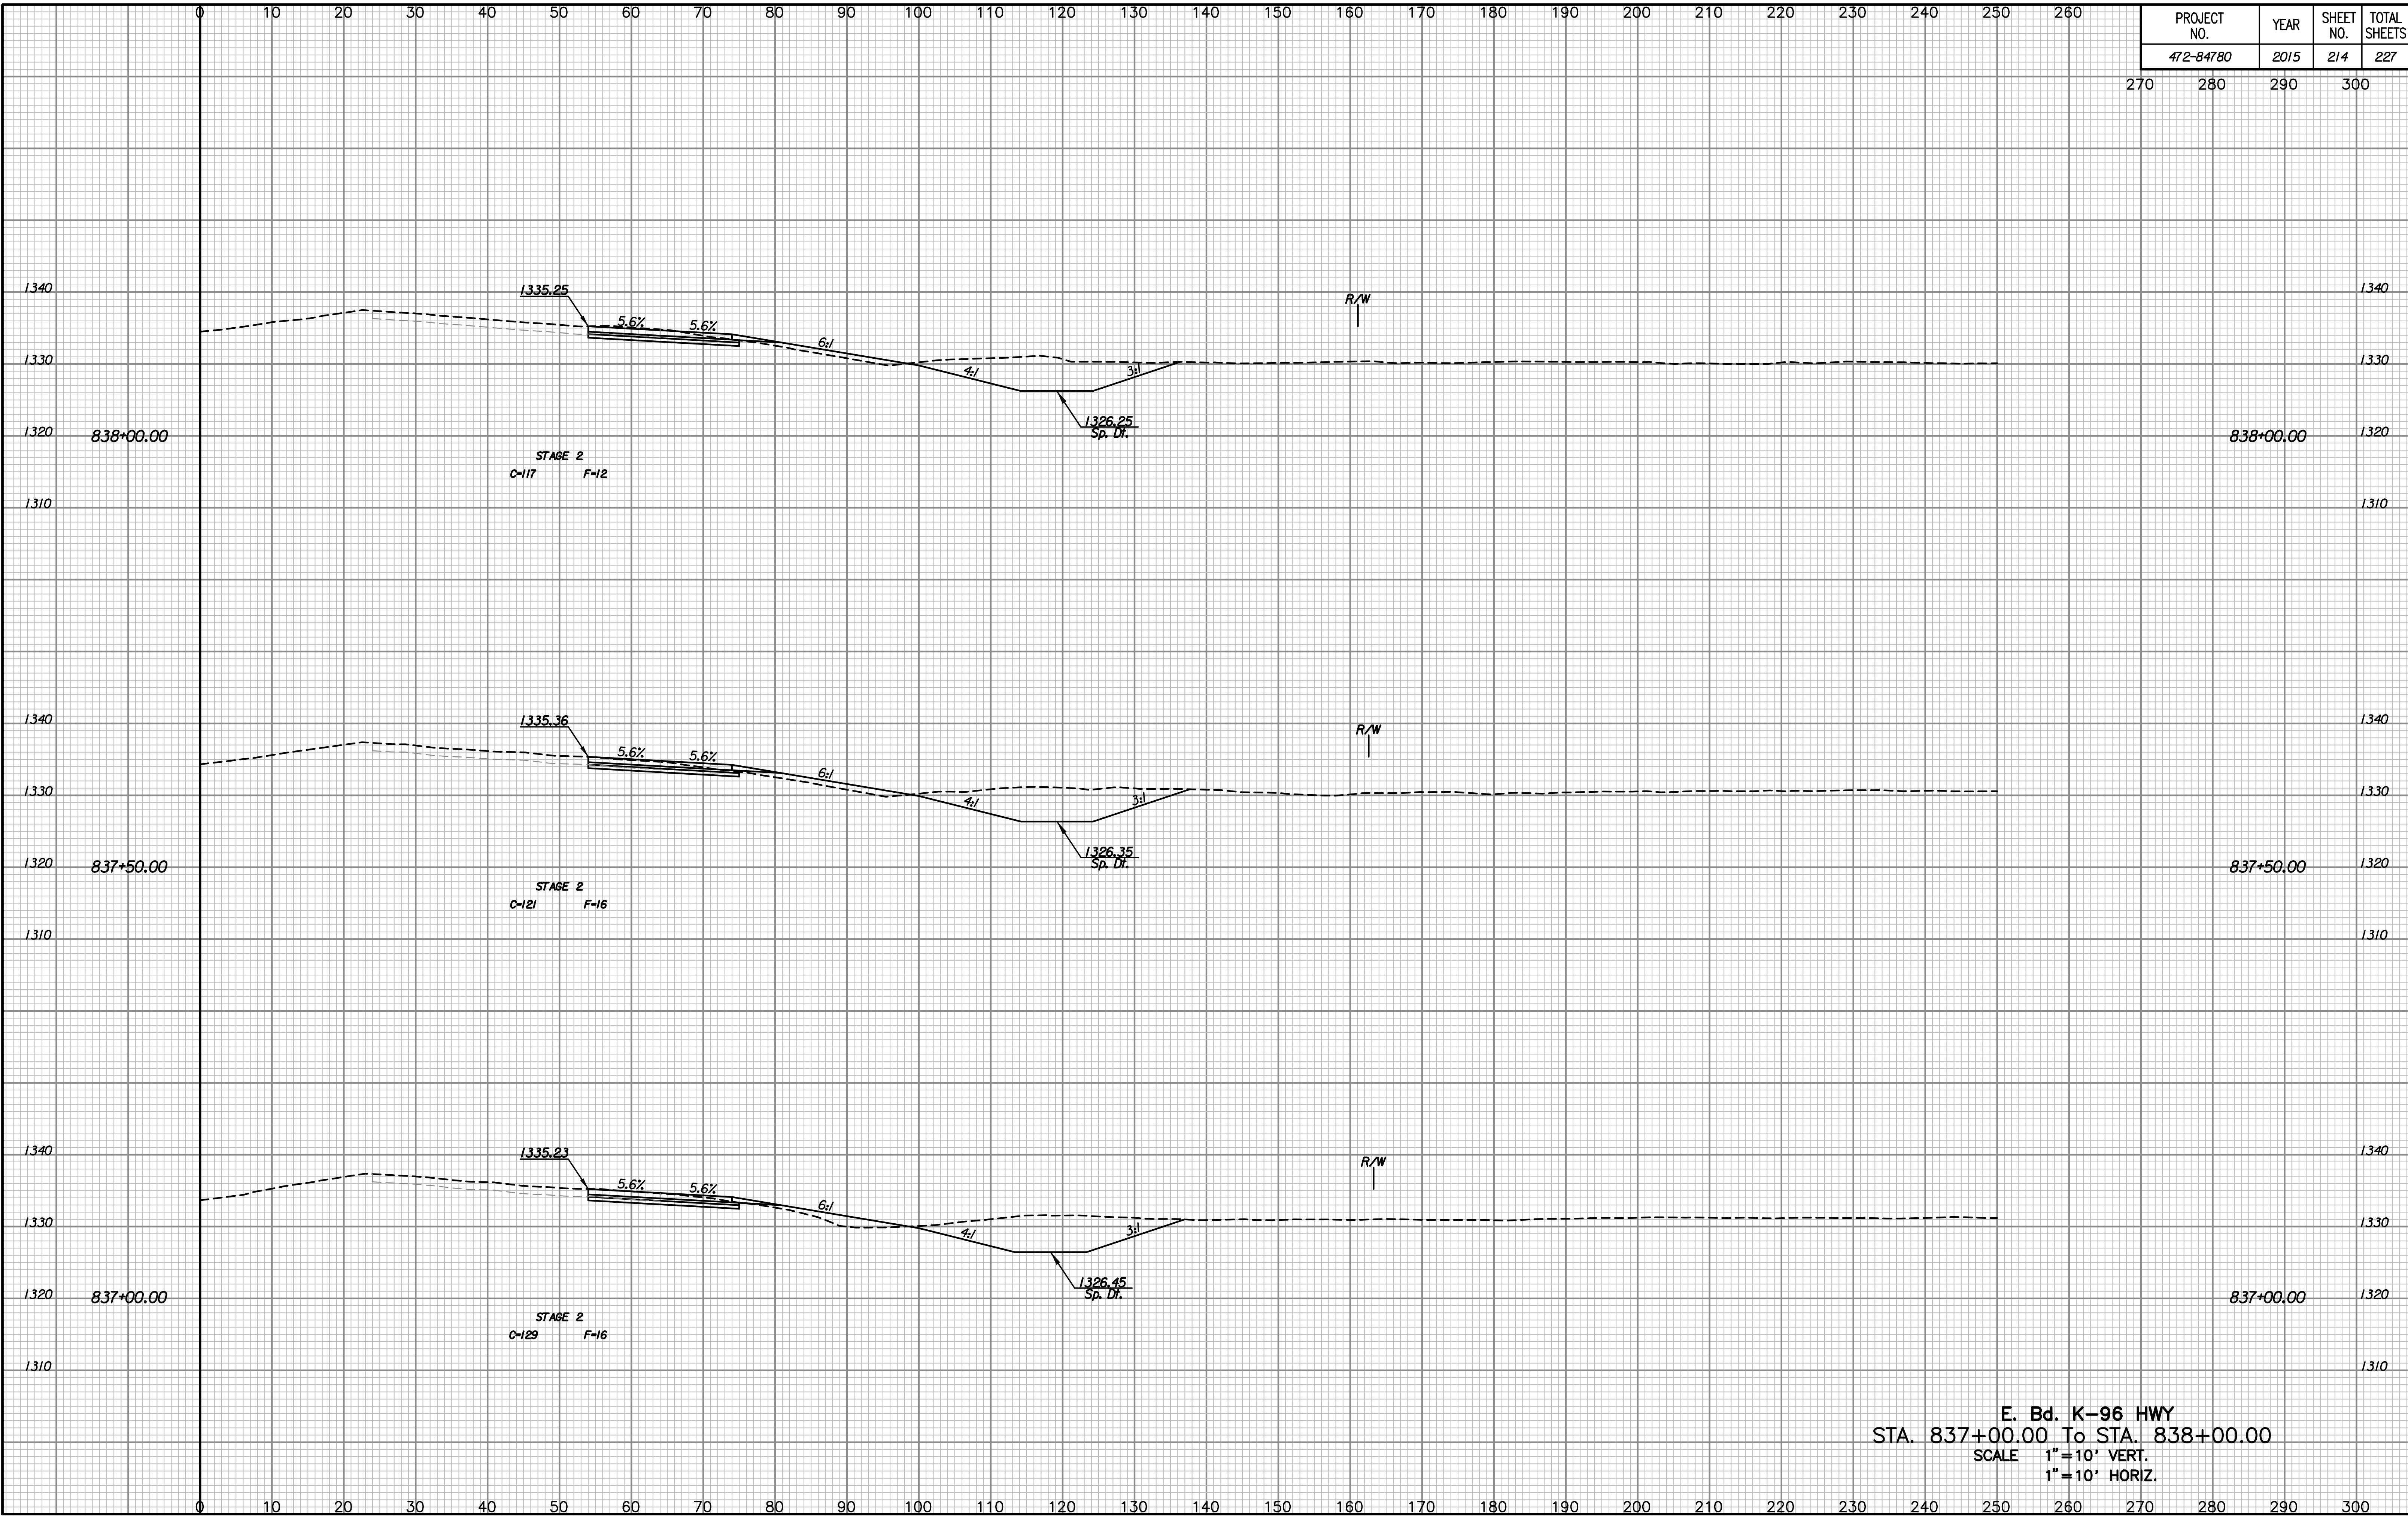

NOTE BOOK NO.	TEMPLATE AREAS CHECKED

Drawn By :  
Plotted By :

E. Bd. K-96 HWY  
 STA. 837+00.00 To STA. 838+00.00  
 SCALE 1"=10' VERT.  
 1"=10' HORIZ.