


PROJECT NO.	YEAR	SHEET NO.	TOTAL SHEETS
472-84780	2015	215	227
		270	300

NOTE BOOK	TEMPLATE
NO.	AREAS CHECKED

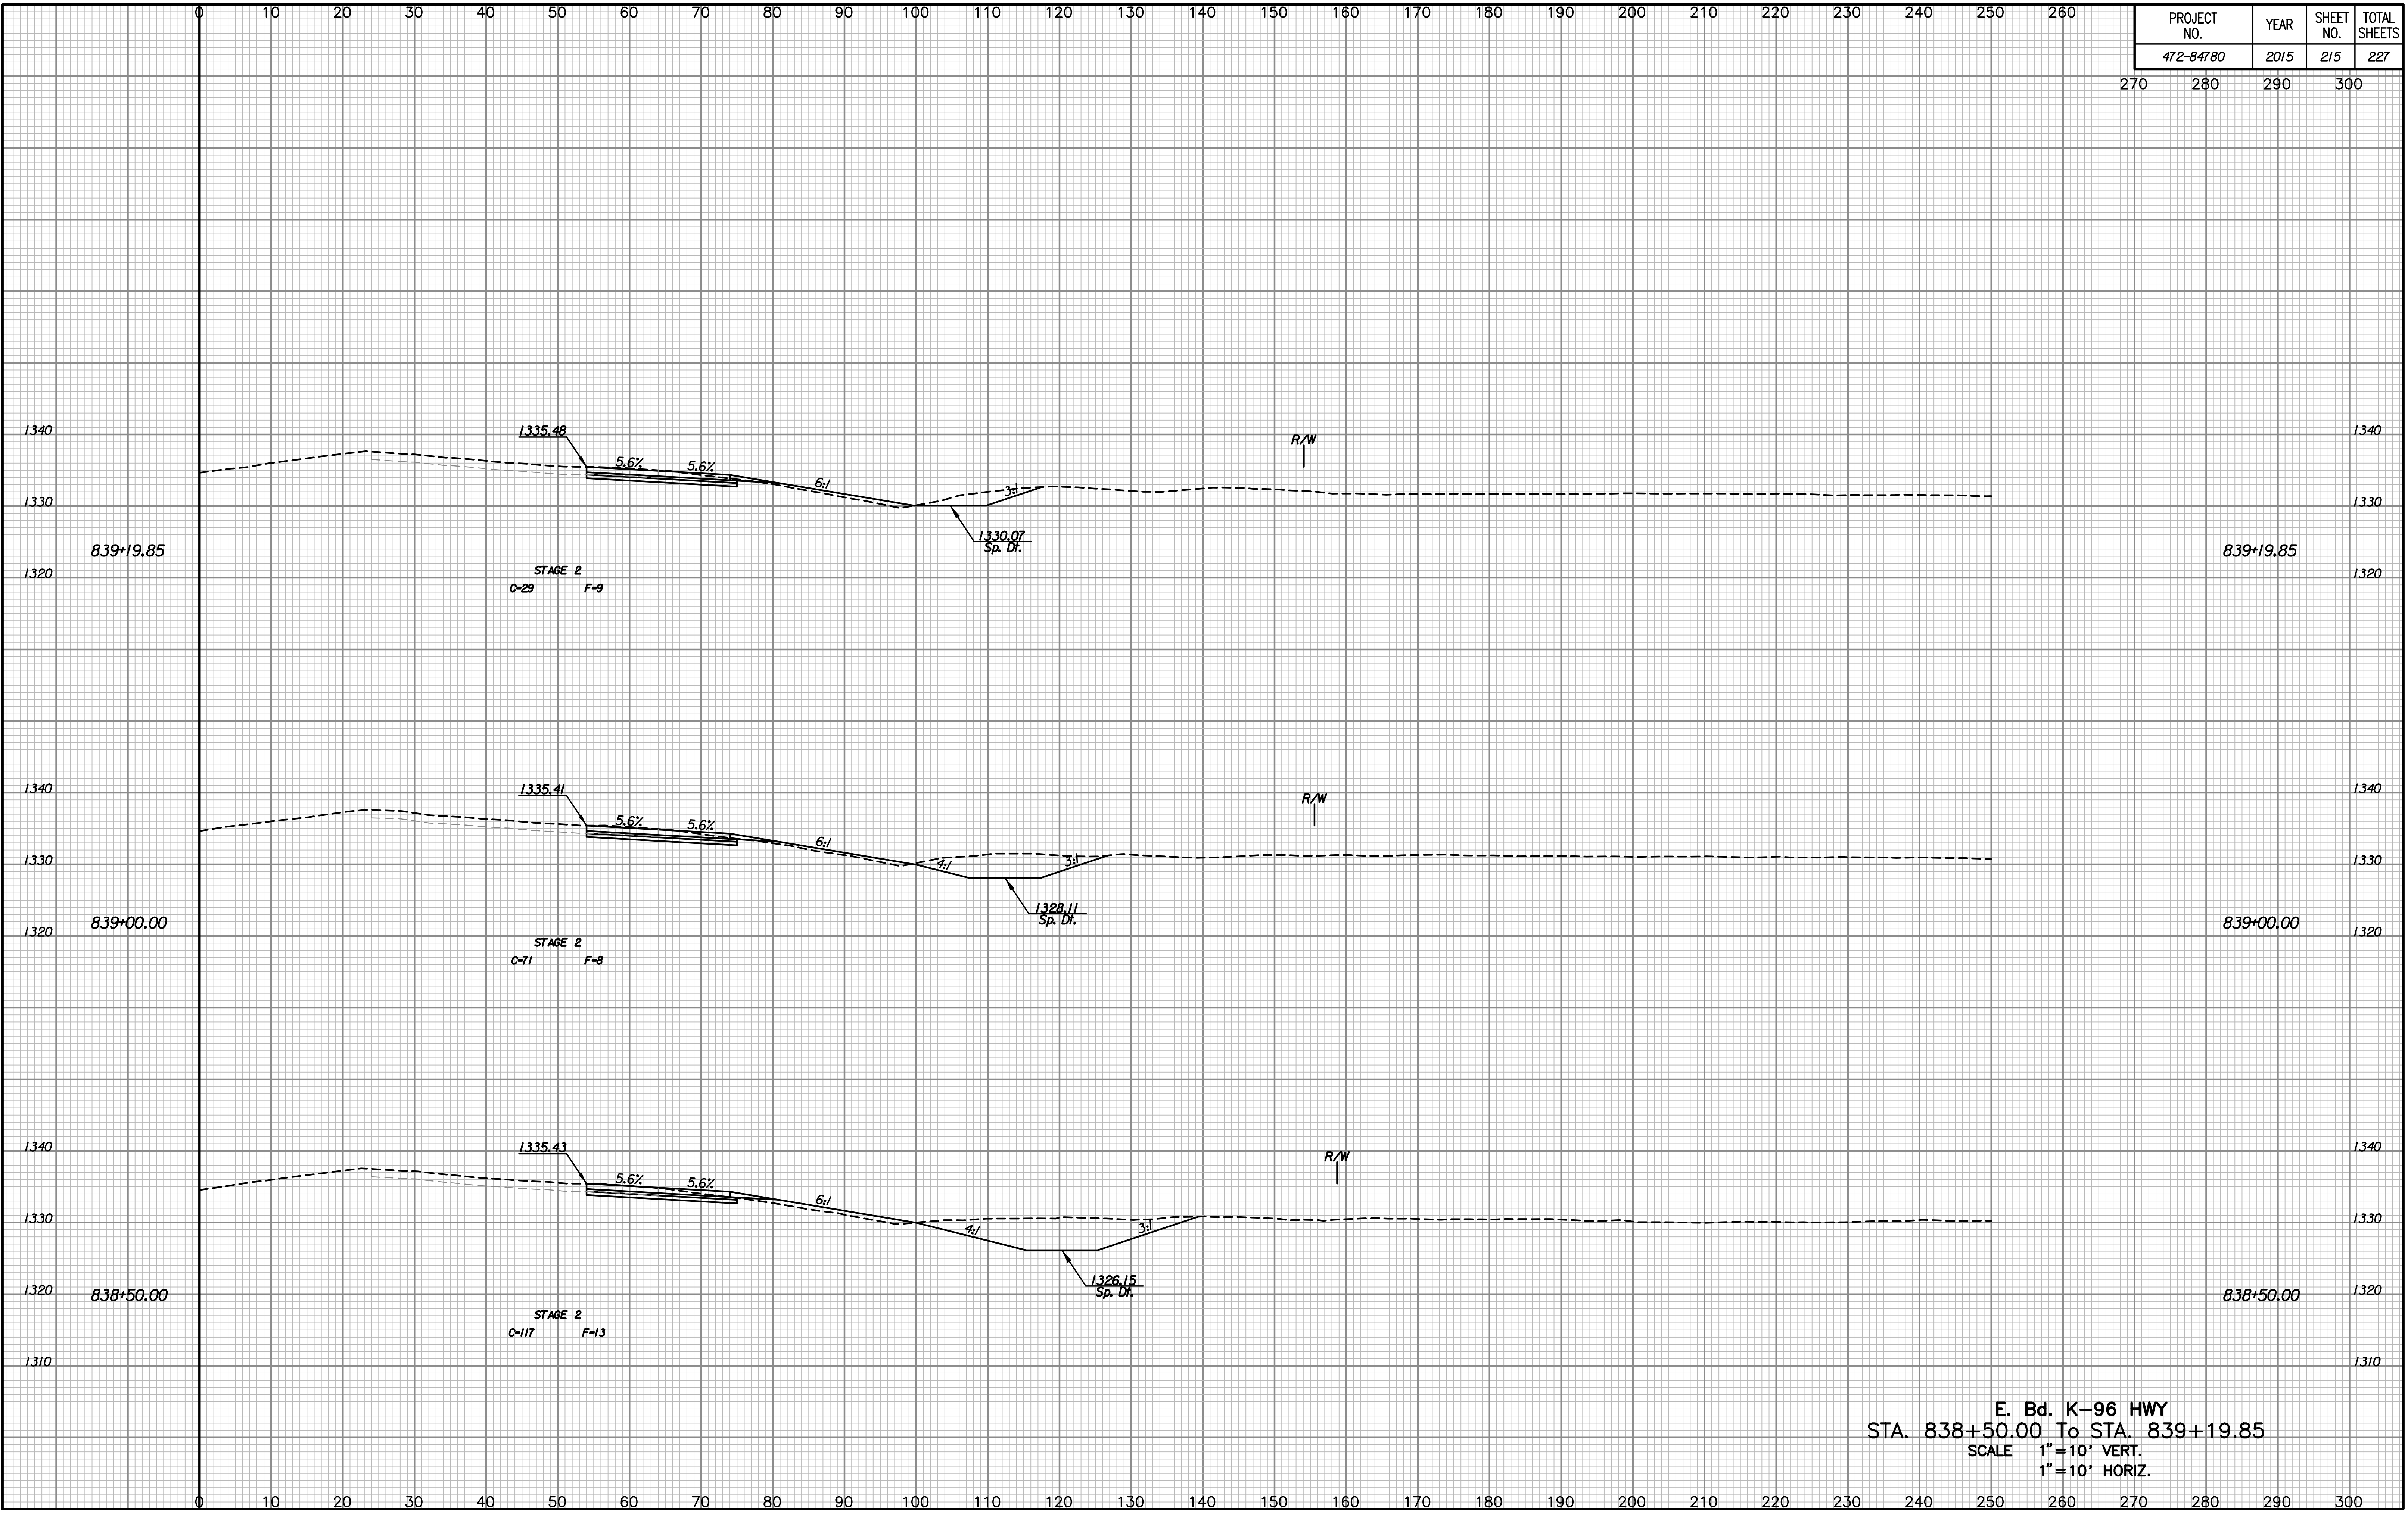

E. Bd. K-96 HWY
 STA. 838+50.00 To STA. 839+19.85
 SCALE 1"=10' VERT.
 1"=10' HORIZ.

Drawn By :
 Plotted By :