


PROJECT NO.	YEAR	SHEET NO.	TOTAL SHEETS
472-84780	2015	217	227
		270	300

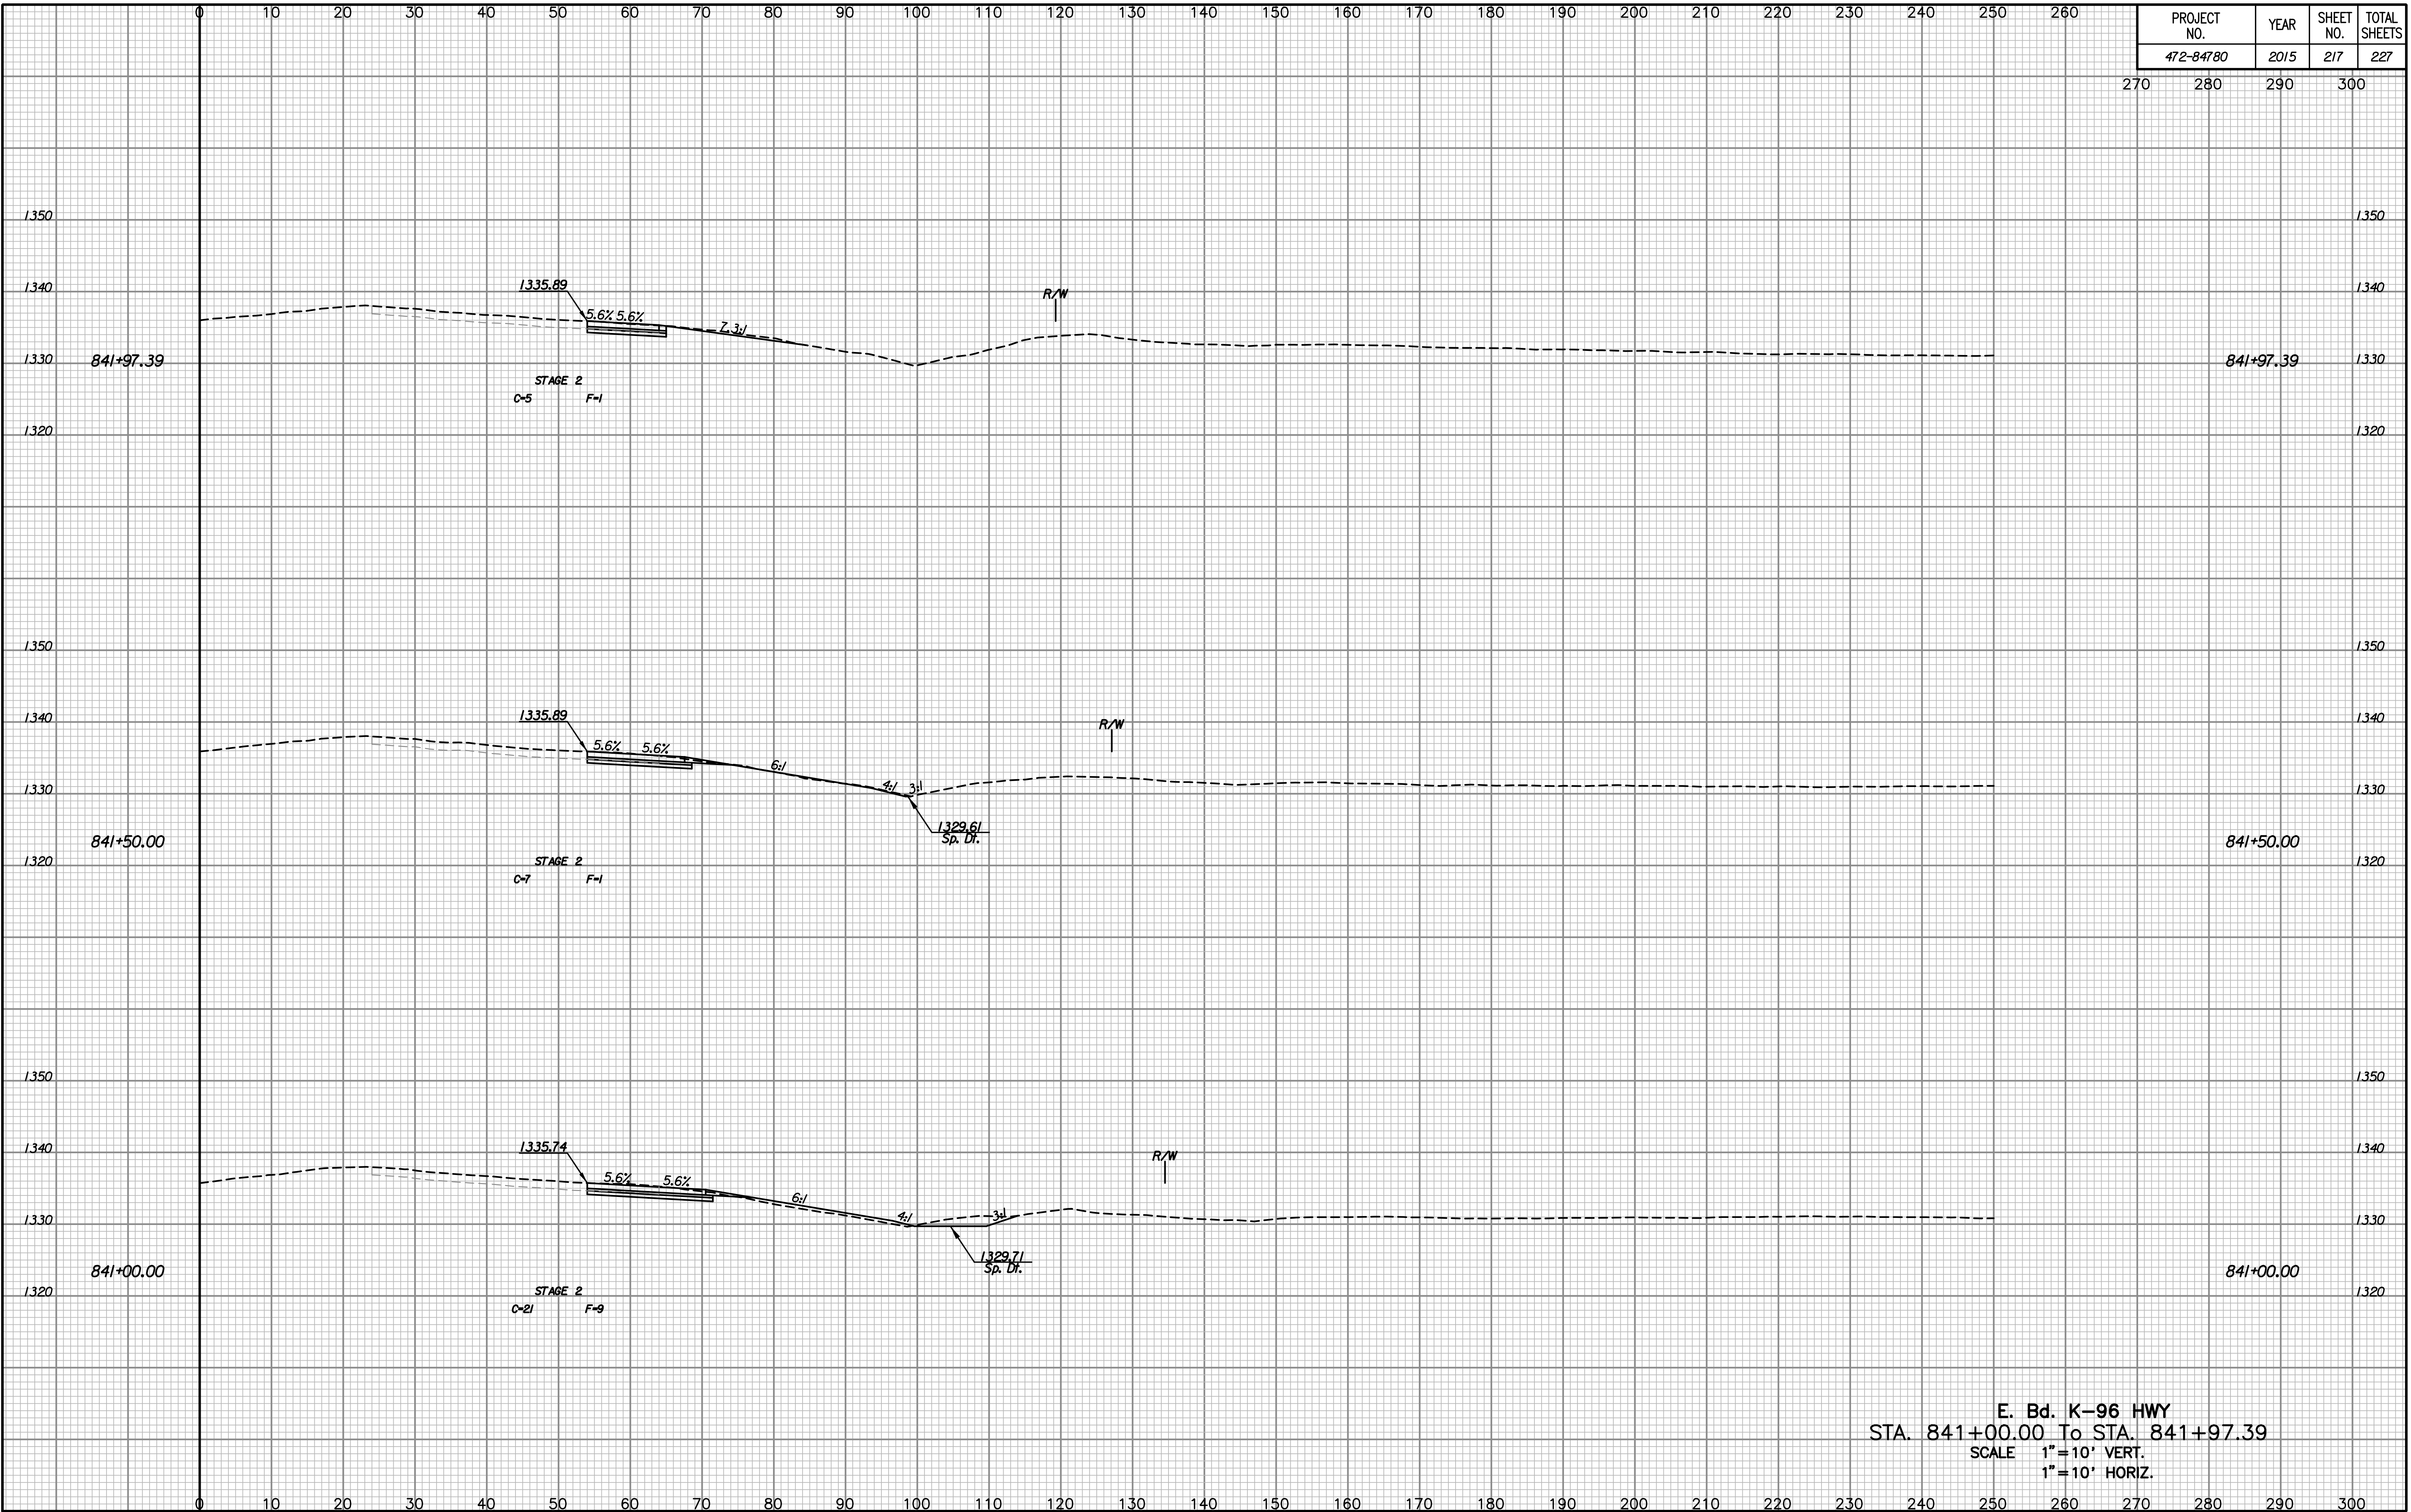

NOTE BOOK NO.	TEMPLATE AREAS CHECKED

Drawn By :  
Plotted By :

E. Bd. K-96 HWY  
 STA. 841+00.00 To STA. 841+97.39  
 SCALE 1"=10' VERT.  
 1"=10' HORIZ.