


PROJECT NO.	YEAR	SHEET NO.	TOTAL SHEETS
472-84780	2015	219	227

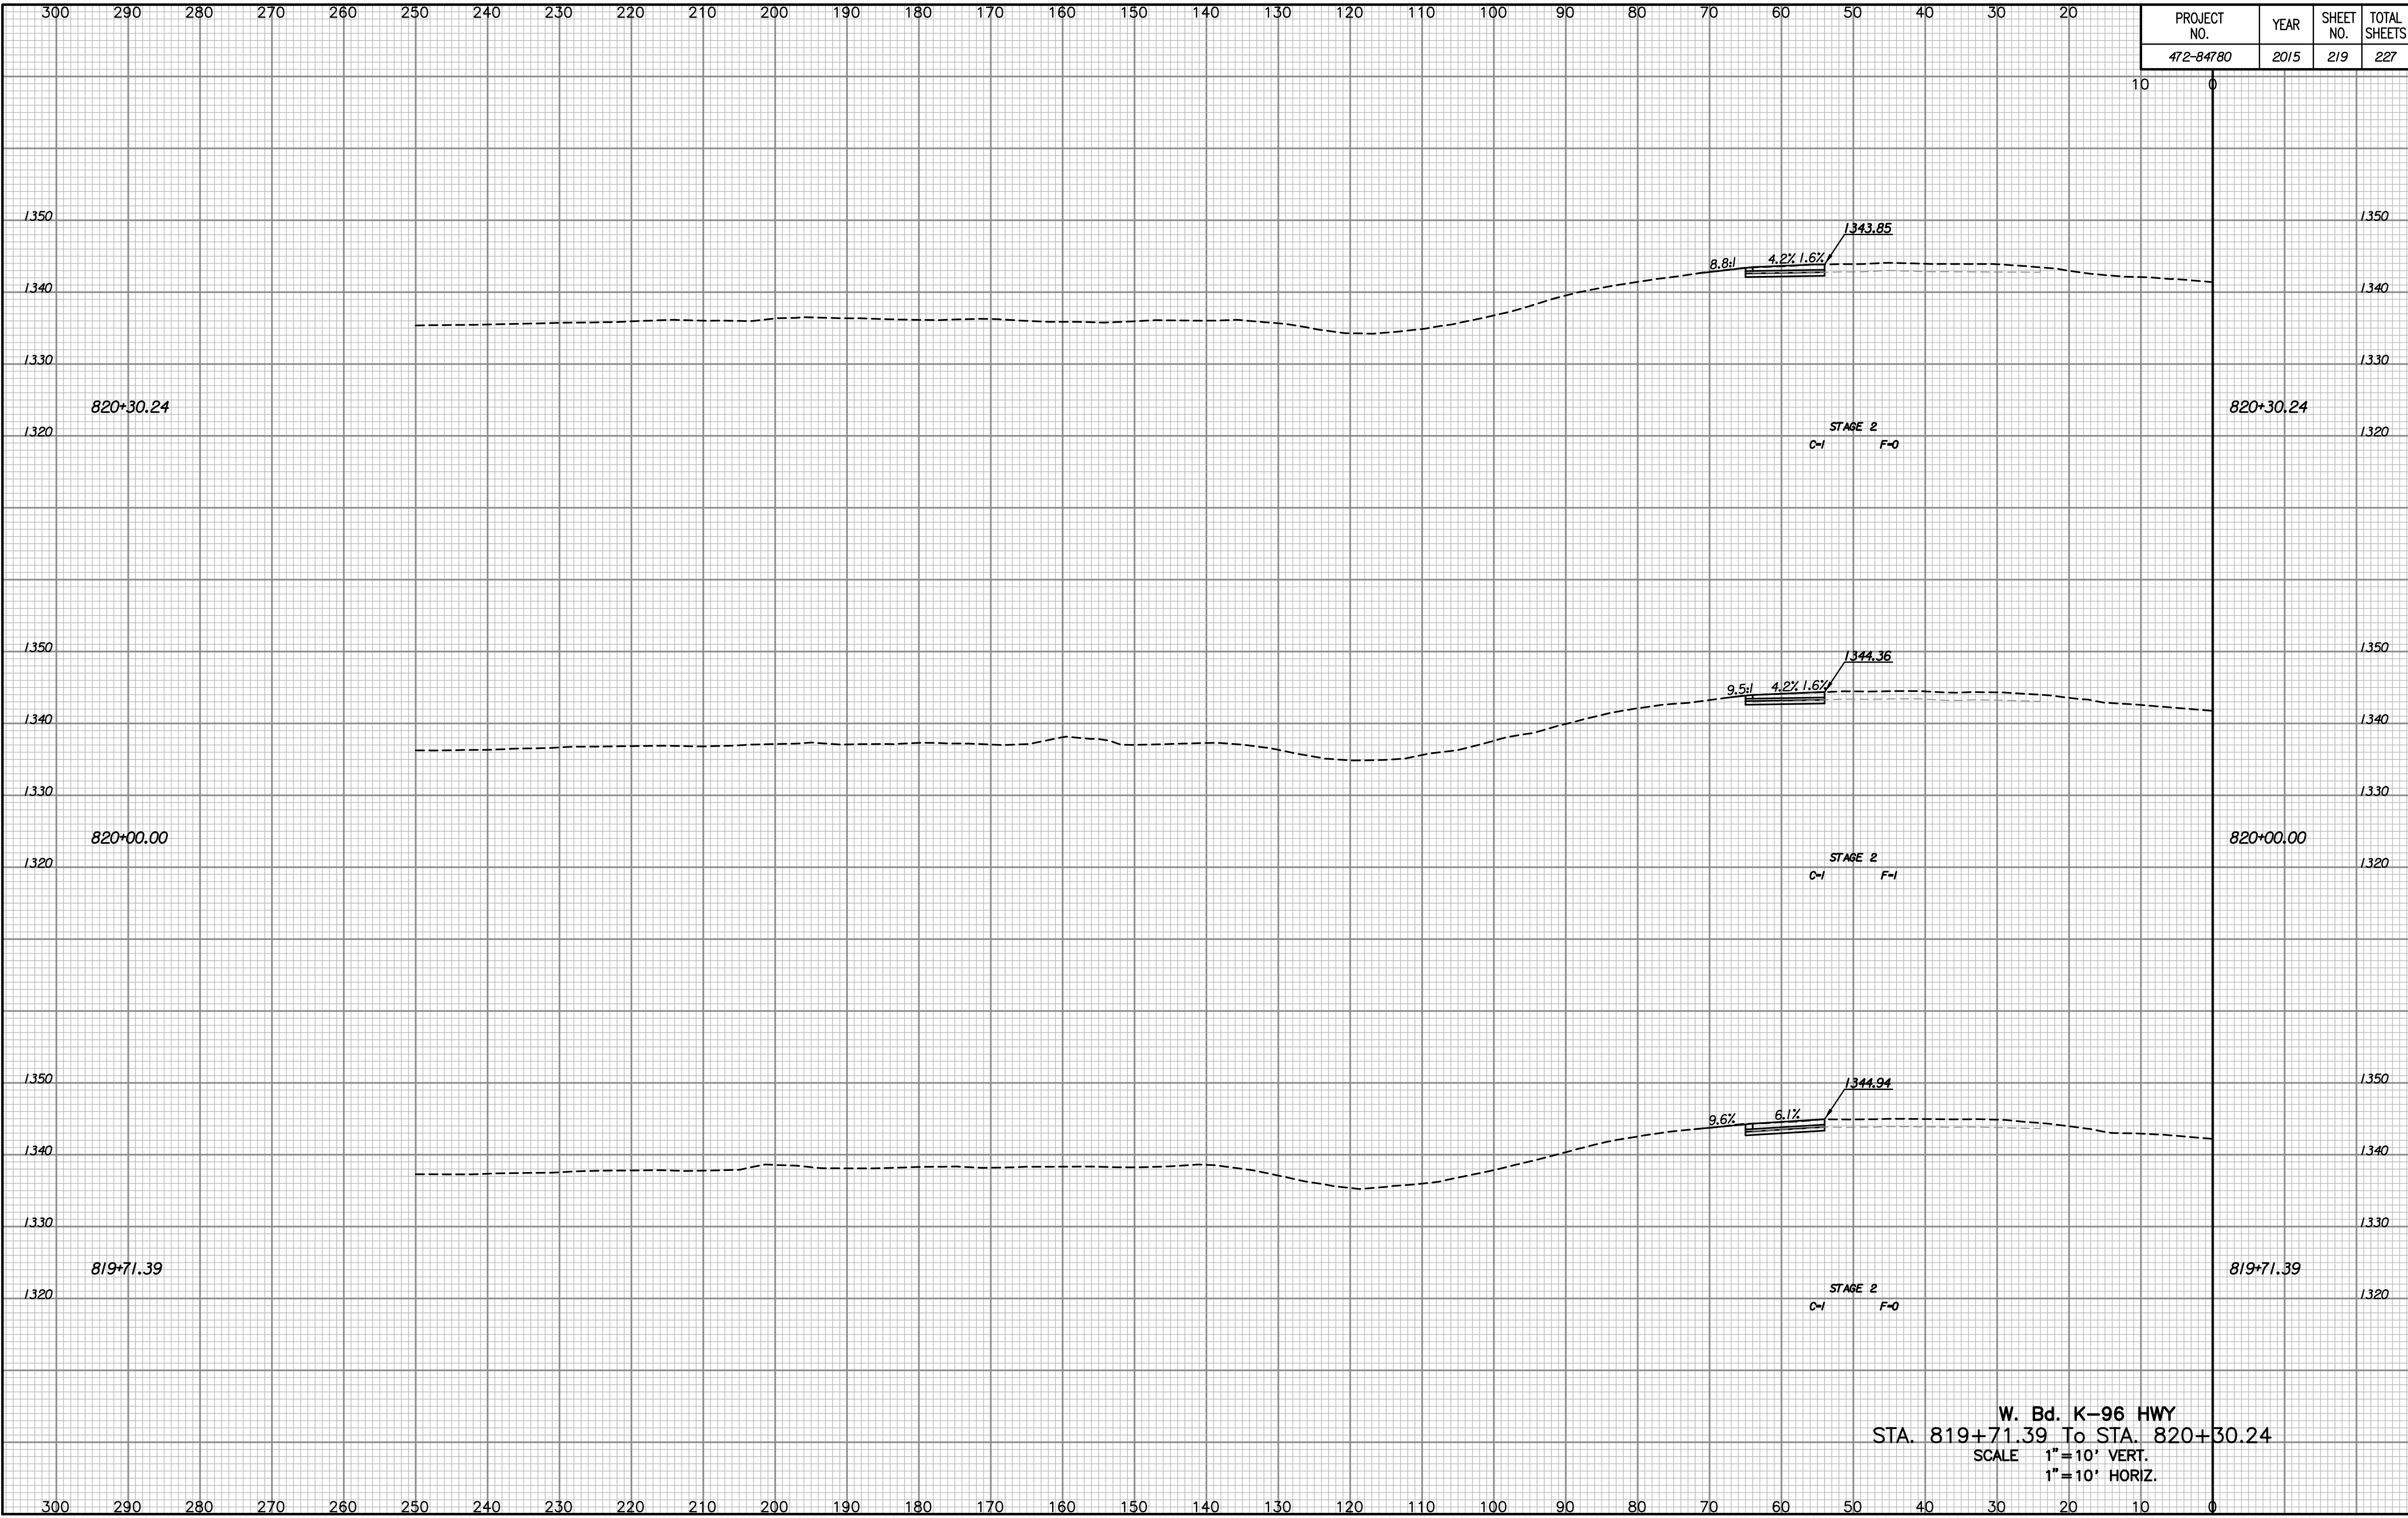

NOTE BOOK	TEMPLATE
NO.	AREAS CHECKED

Drawn By :
Plotted By :

W. Bd. K-96 HWY
STA. 819+71.39 To STA. 820+30.24
SCALE 1"=10' VERT.
1"=10' HORIZ.