


PROJECT NO.	YEAR	SHEET NO.	TOTAL SHEETS
472-84780	2015	220	227

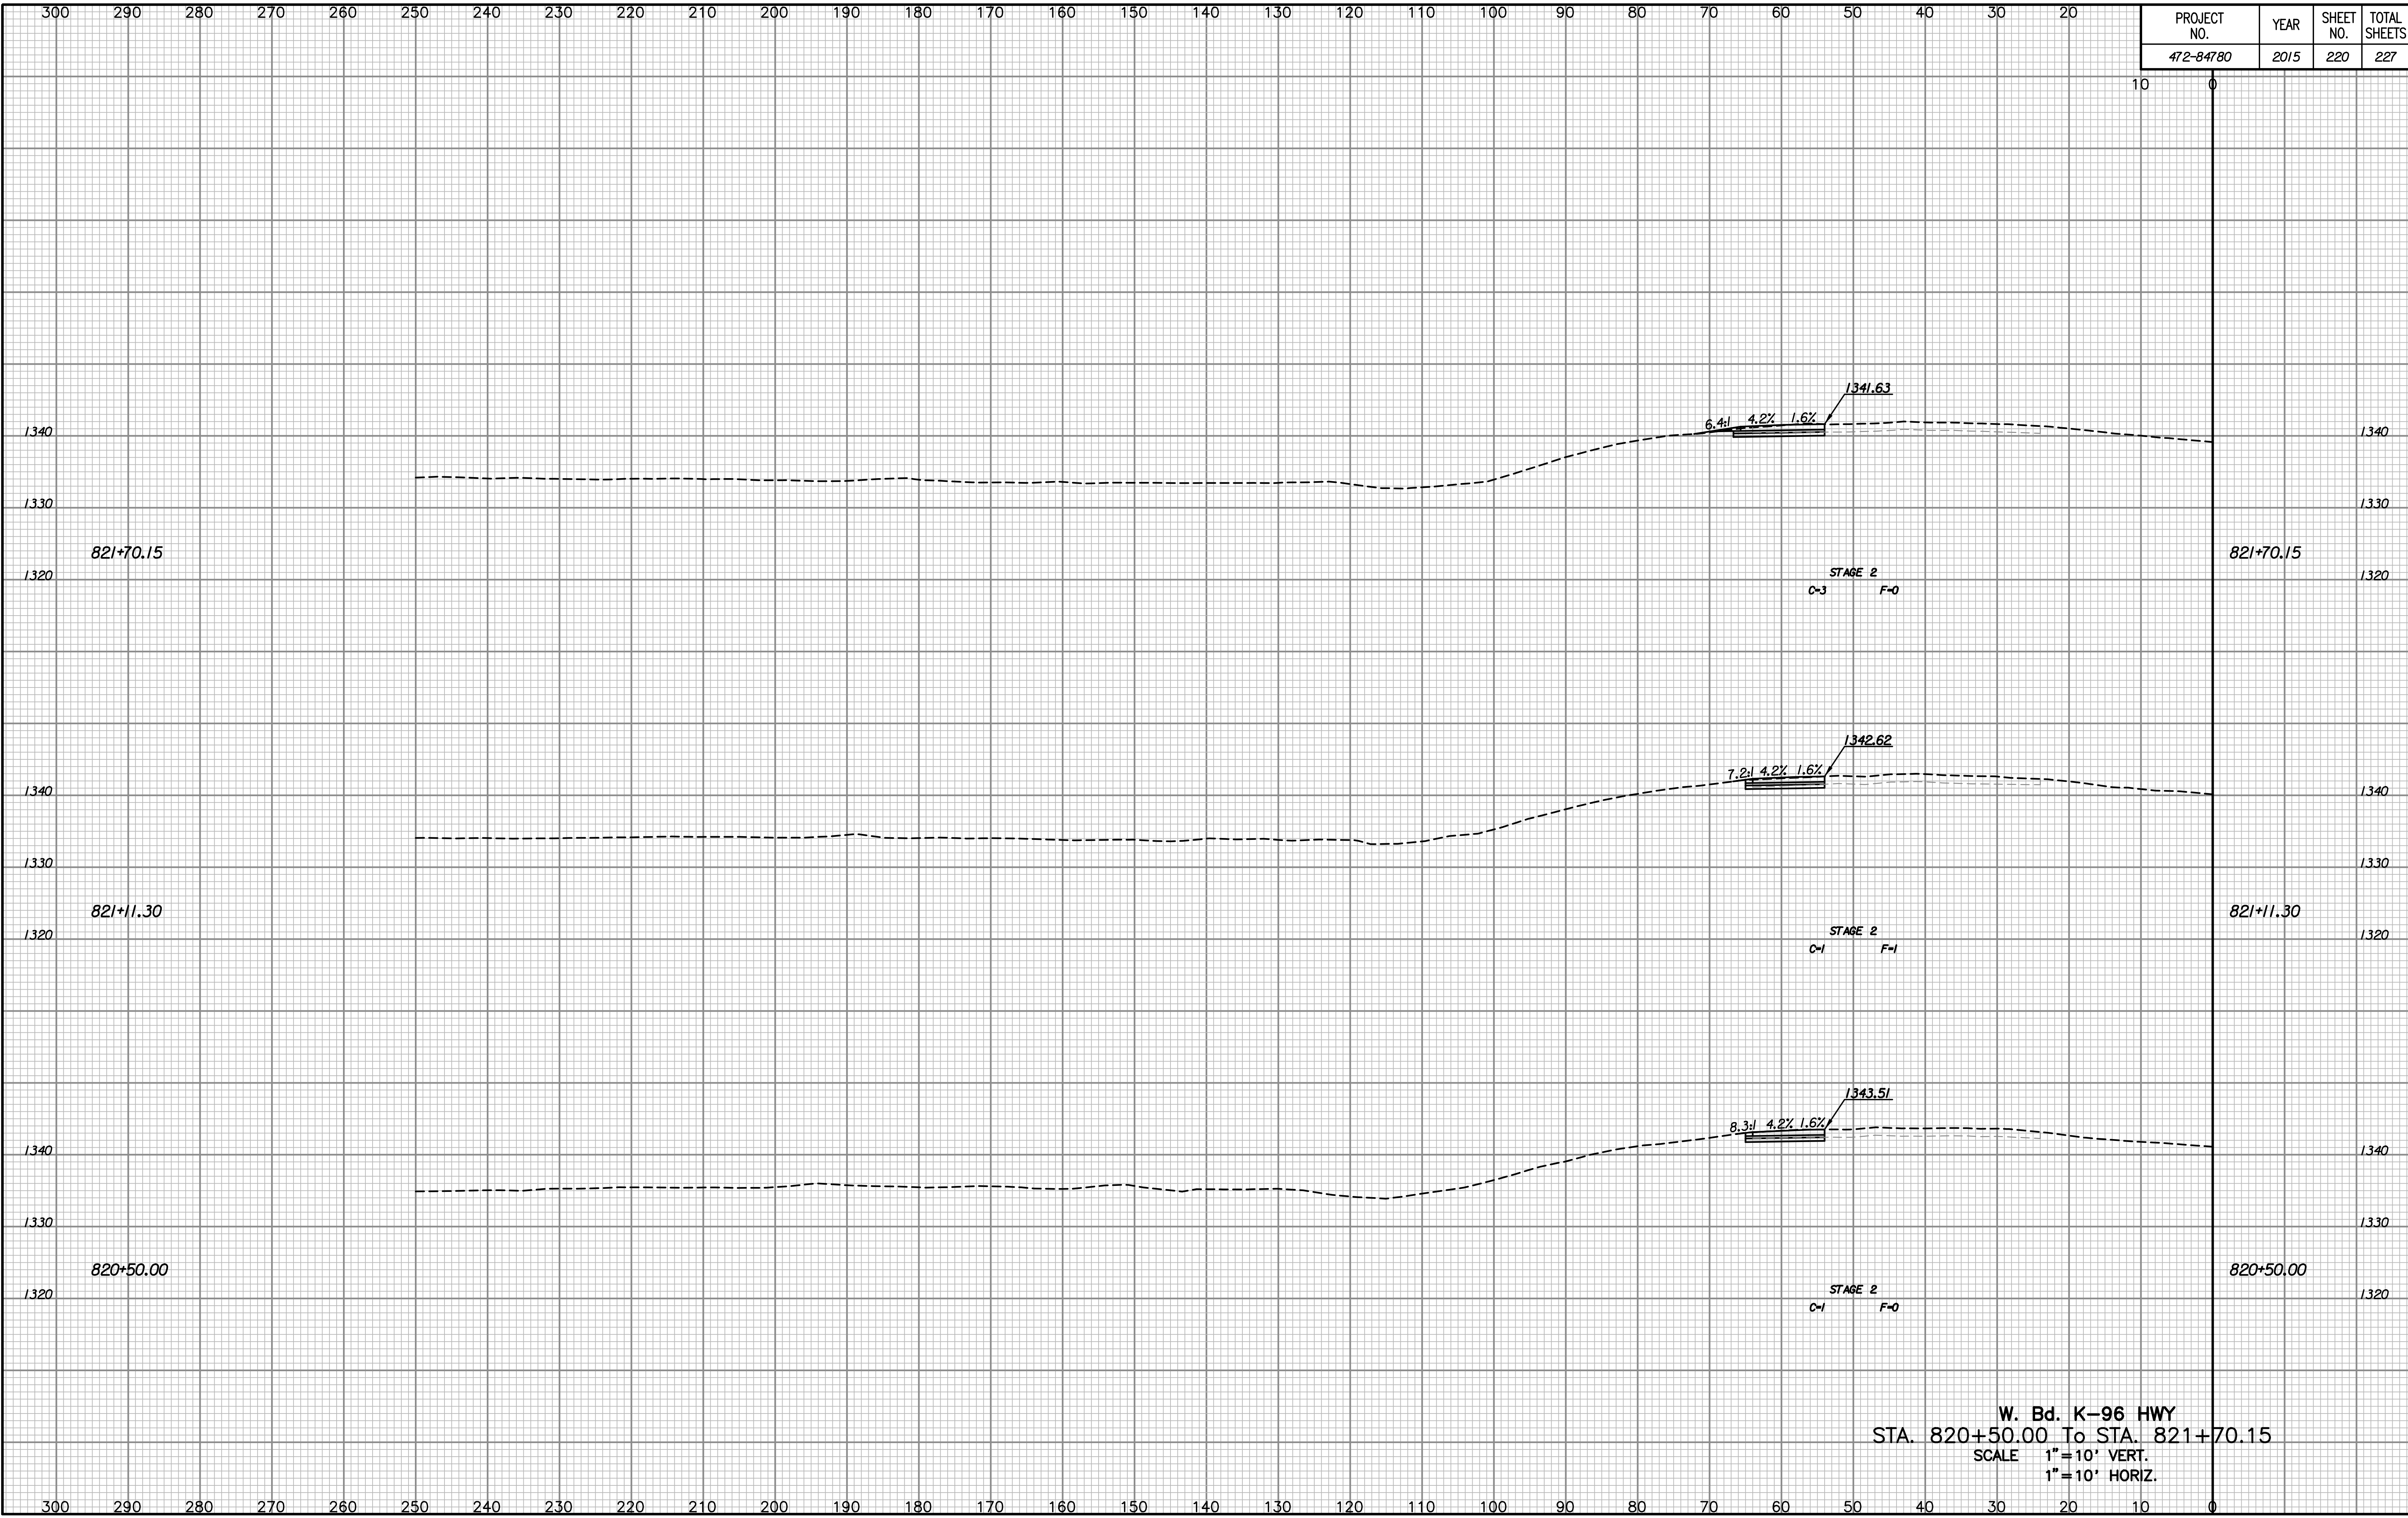

NOTE BOOK	TEMPLATE
NO.	AREAS CHECKED

Drawn By :
Plotted By :

W. Bd. K-96 HWY
 STA. 820+50.00 To STA. 821+70.15
 SCALE 1"=10' VERT.
 1"=10' HORIZ.