


PROJECT NO.	YEAR	SHEET NO.	TOTAL SHEETS
472-84780	2015	221	227

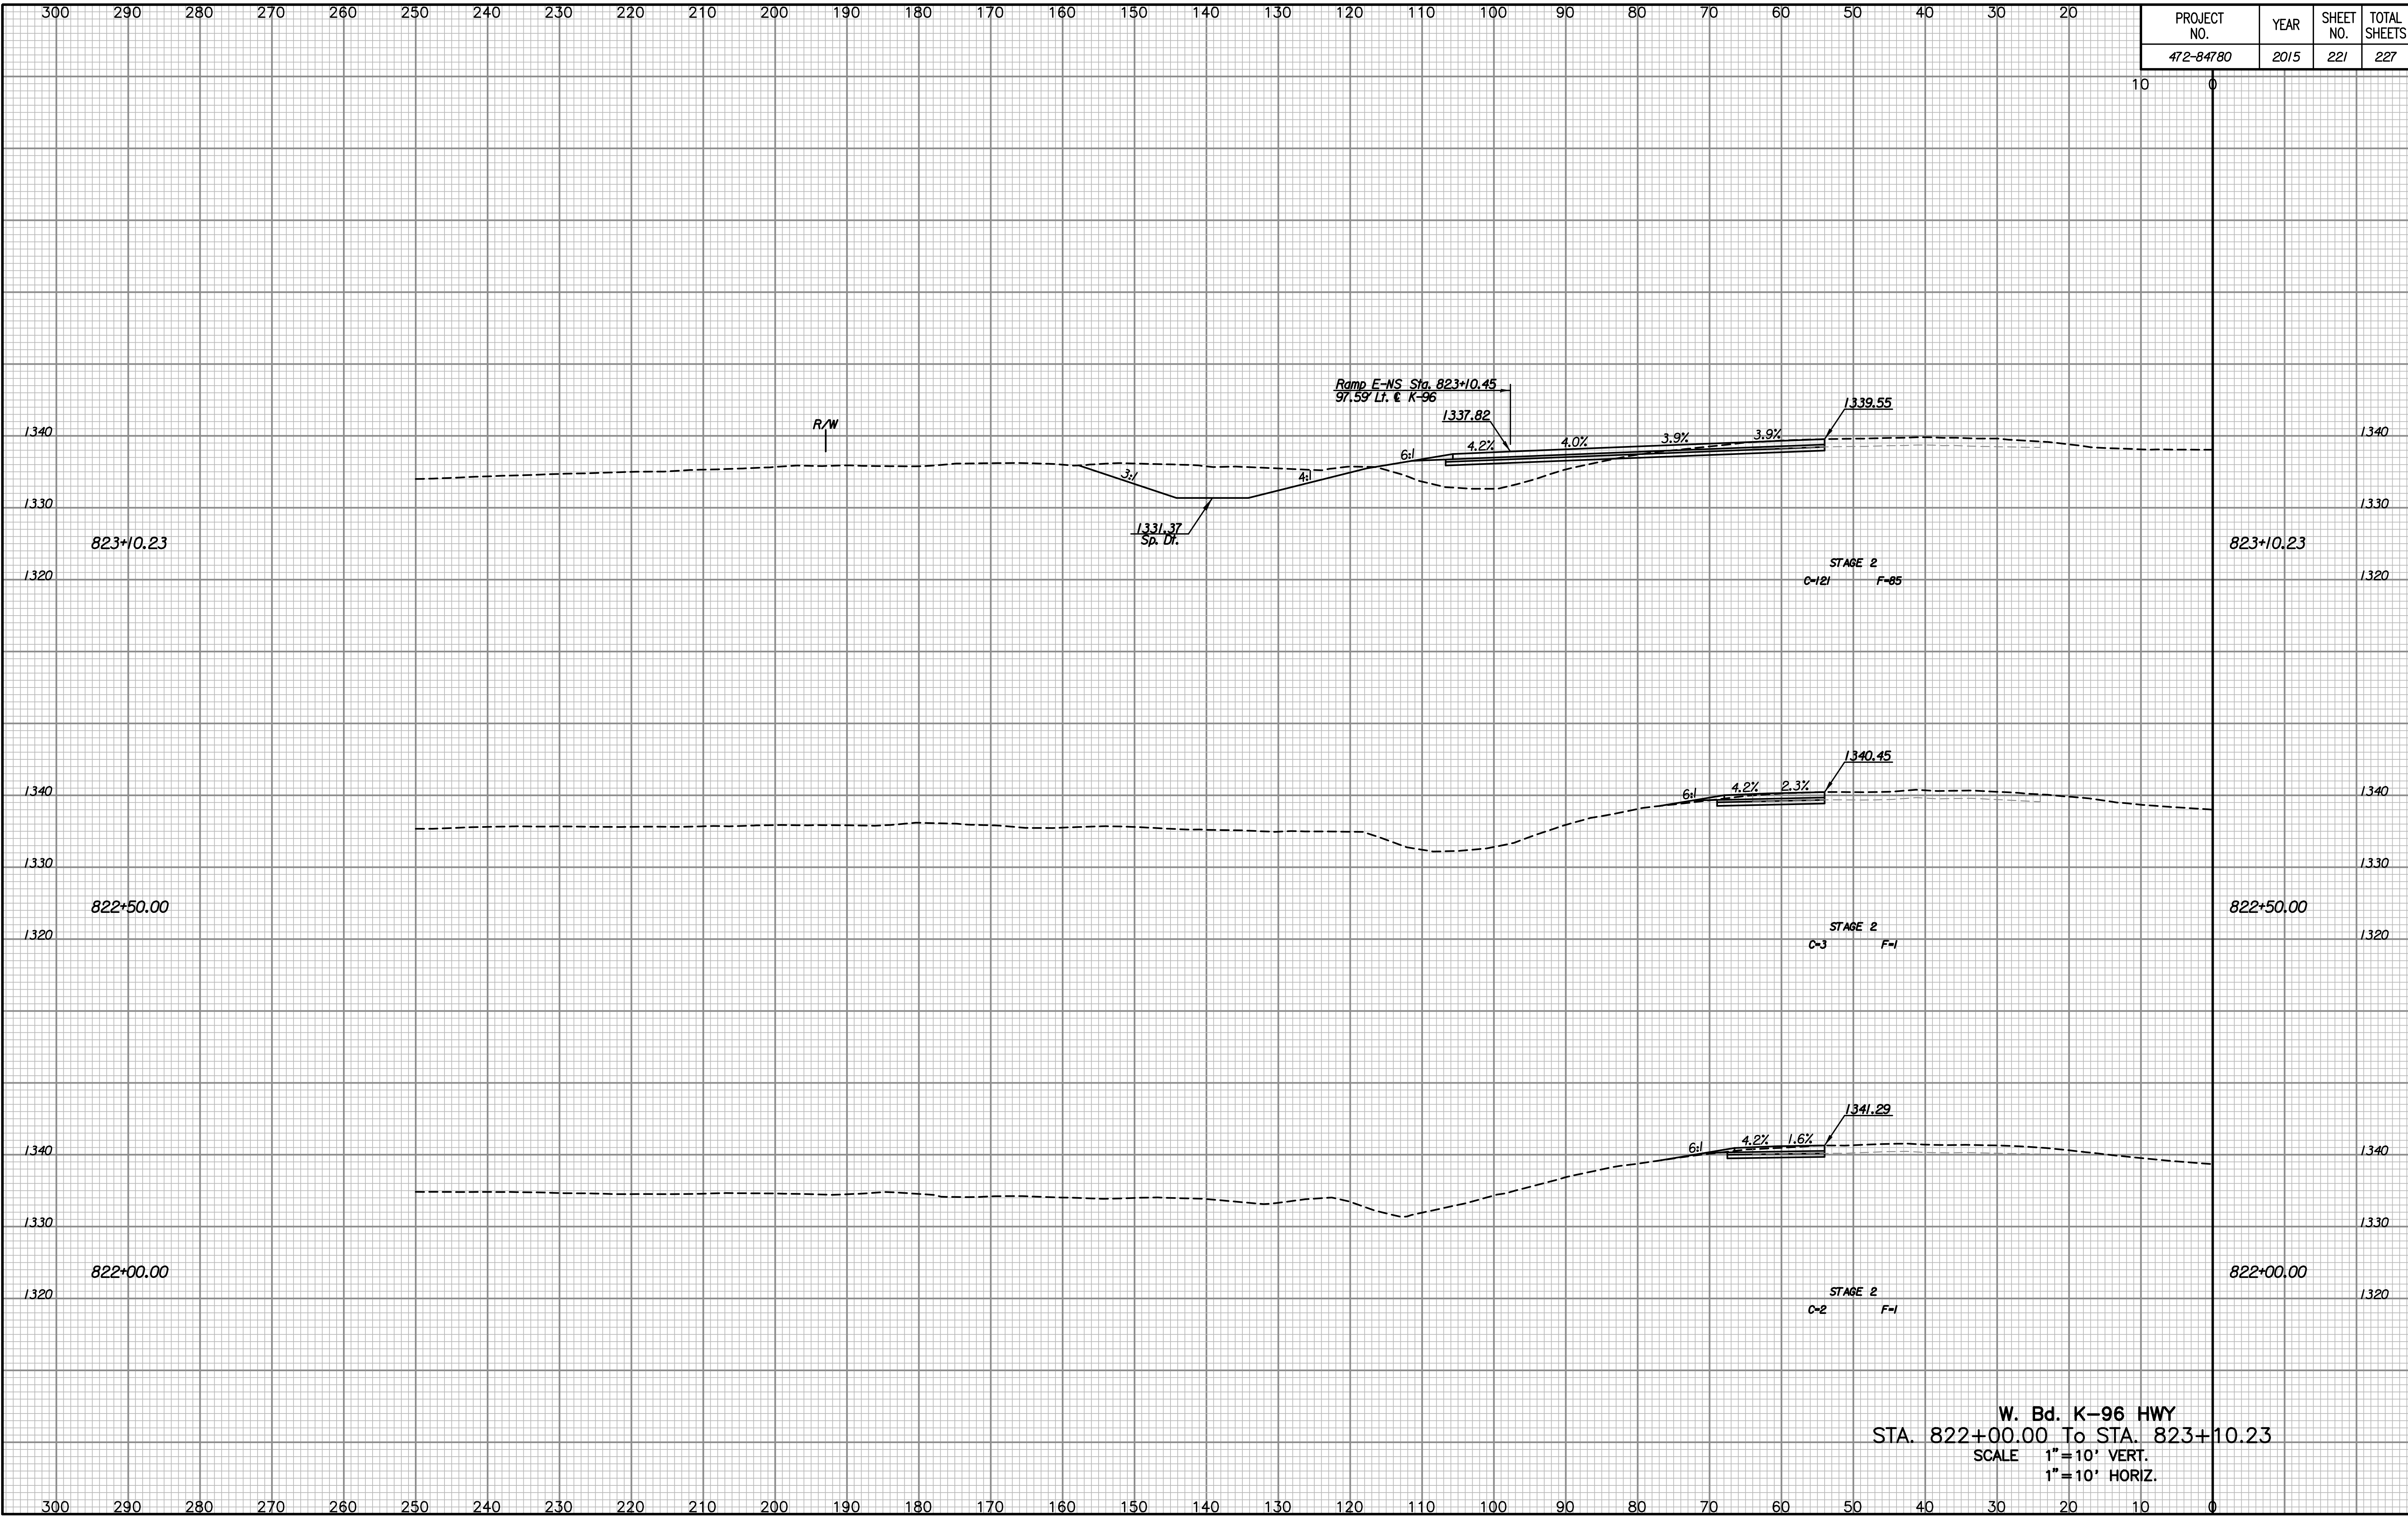

NOTE BOOK	NO.
TEMPLATE	
AREAS	
CHECKED	

Drawn By :
Plotted By :

W. Bd. K-96 HWY
 STA. 822+00.00 To STA. 823+10.23
 SCALE 1"=10' VERT.
 1"=10' HORIZ.