


PROJECT NO.	YEAR	SHEET NO.	TOTAL SHEETS
472-84780	2015	222	227

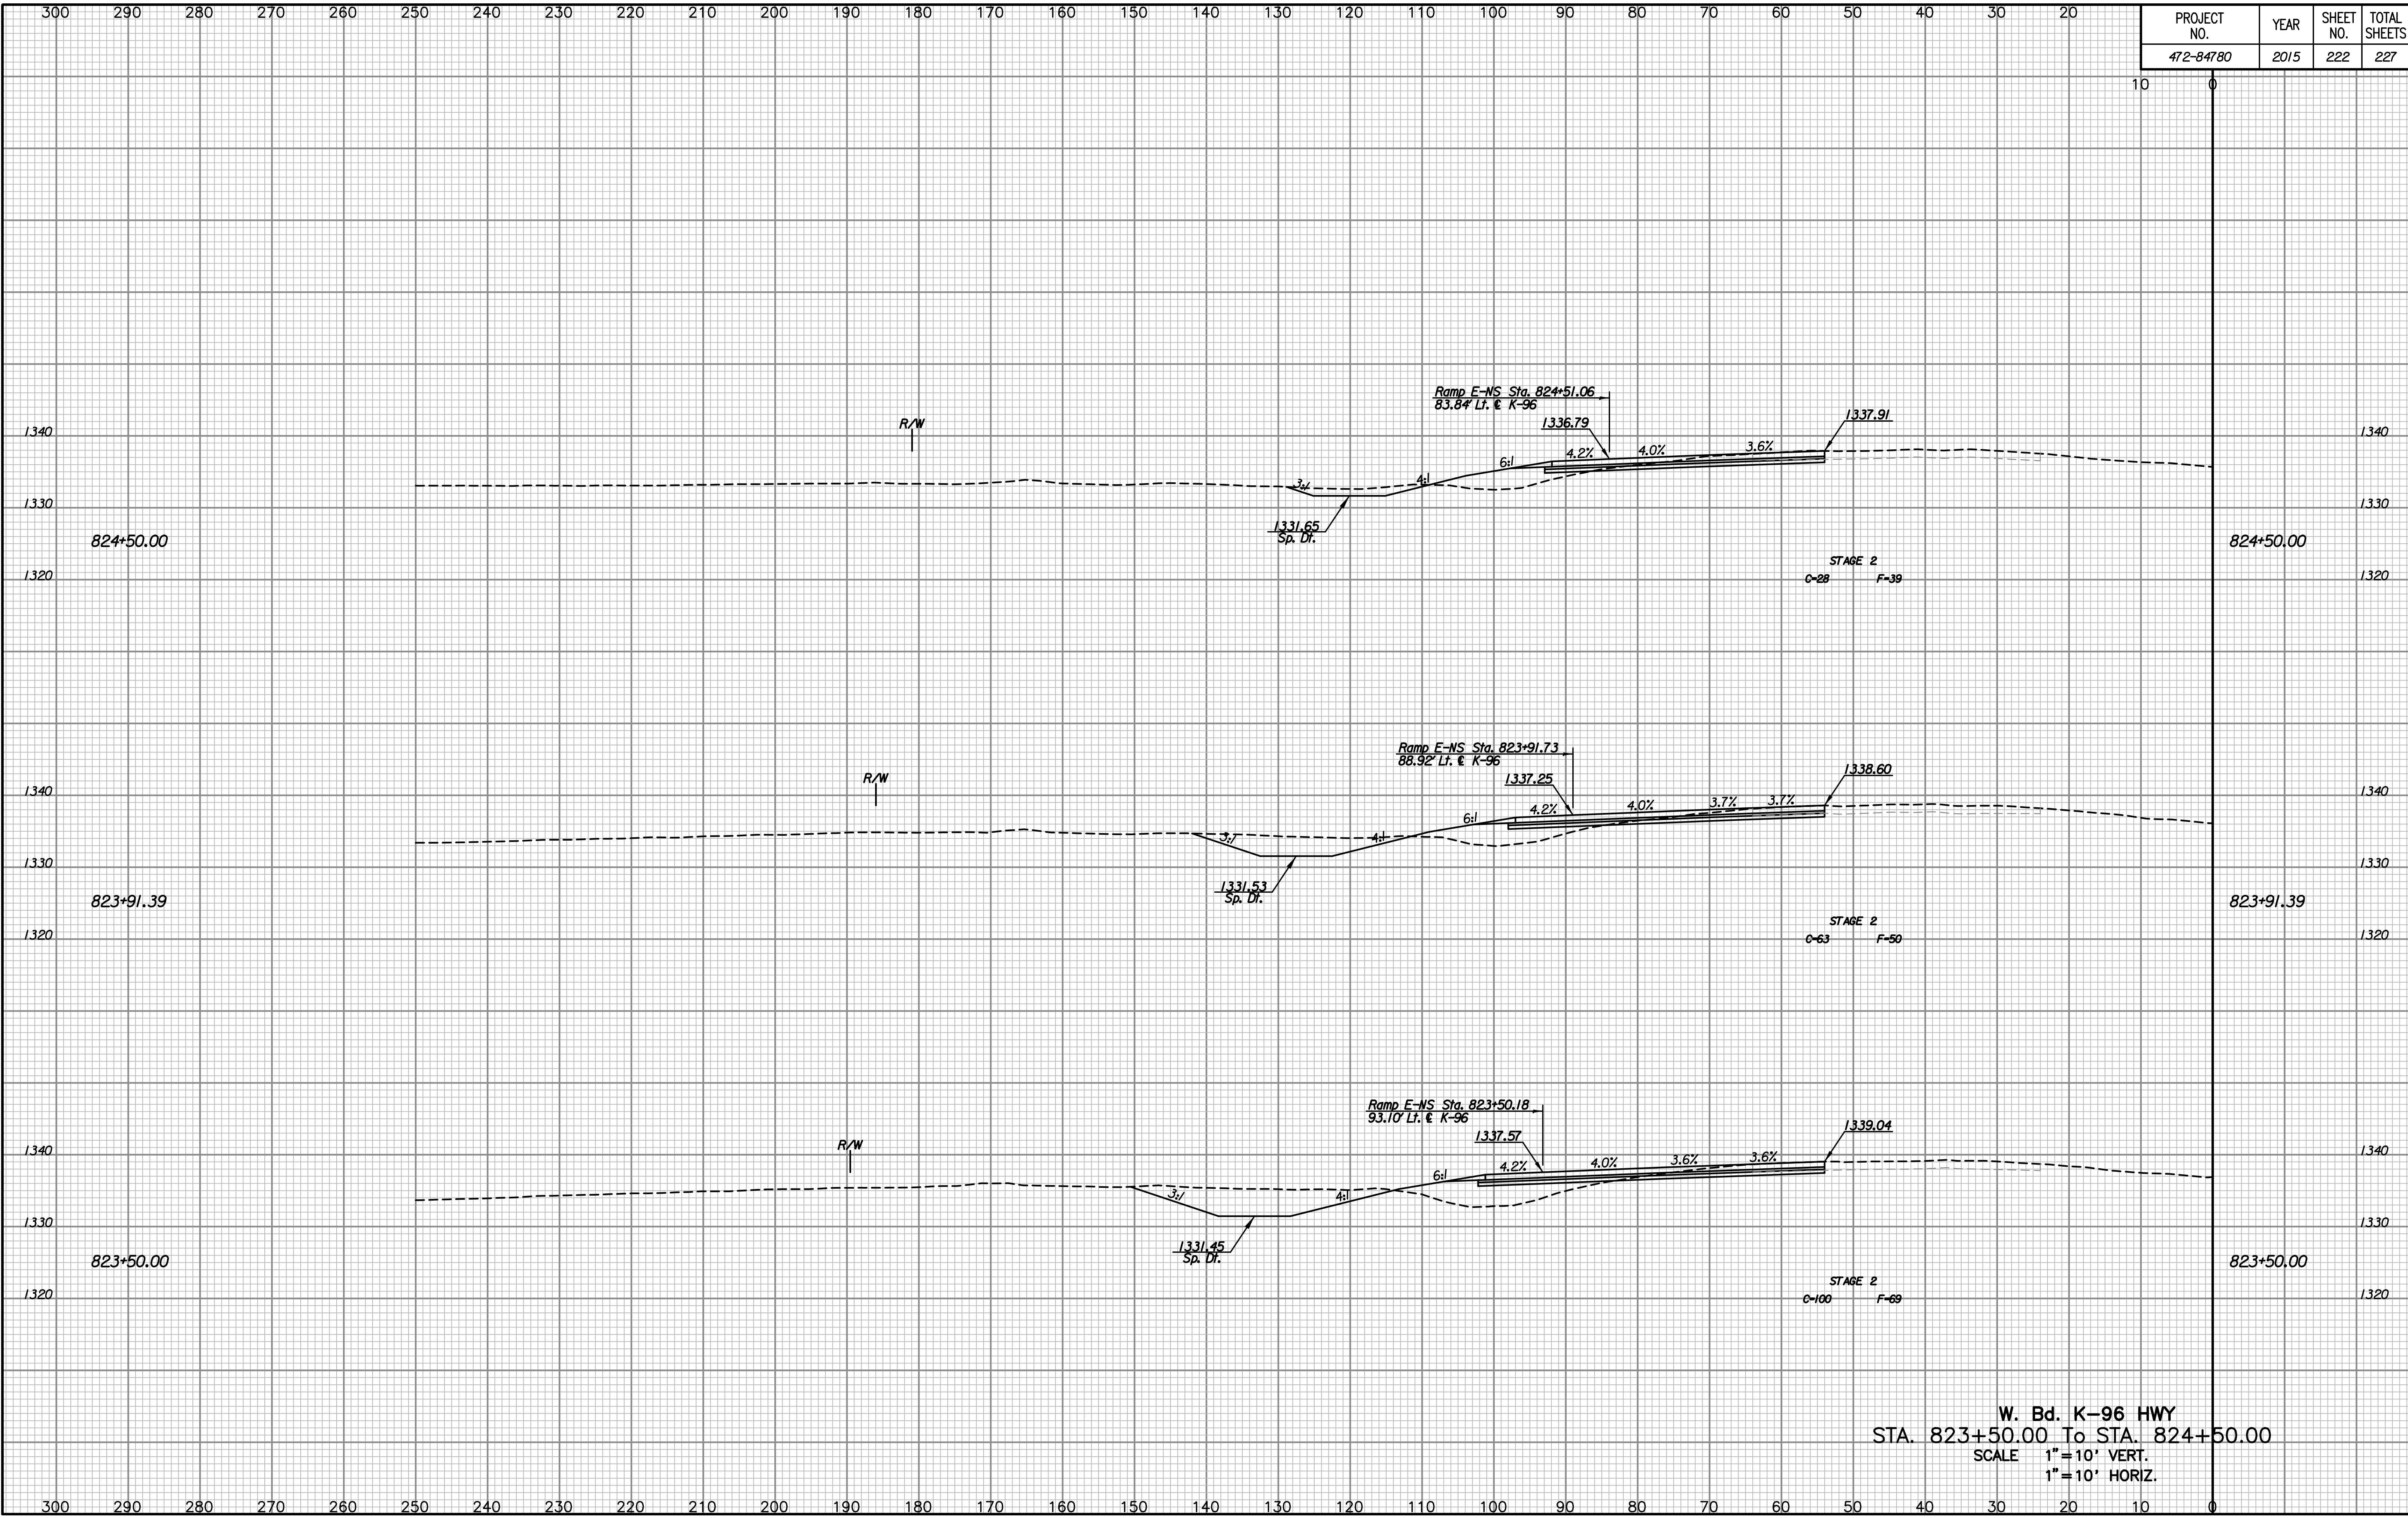

NOTE BOOK NO.	TEMPLATE AREAS CHECKED

Drawn By :
Plotted By :

W. Bd. K-96 HWY
 STA. 823+50.00 To STA. 824+50.00
 SCALE 1" = 10' VERT.
 1" = 10' HORIZ.