


PROJECT NO.	YEAR	SHEET NO.	TOTAL SHEETS
472-84780	2015	223	227

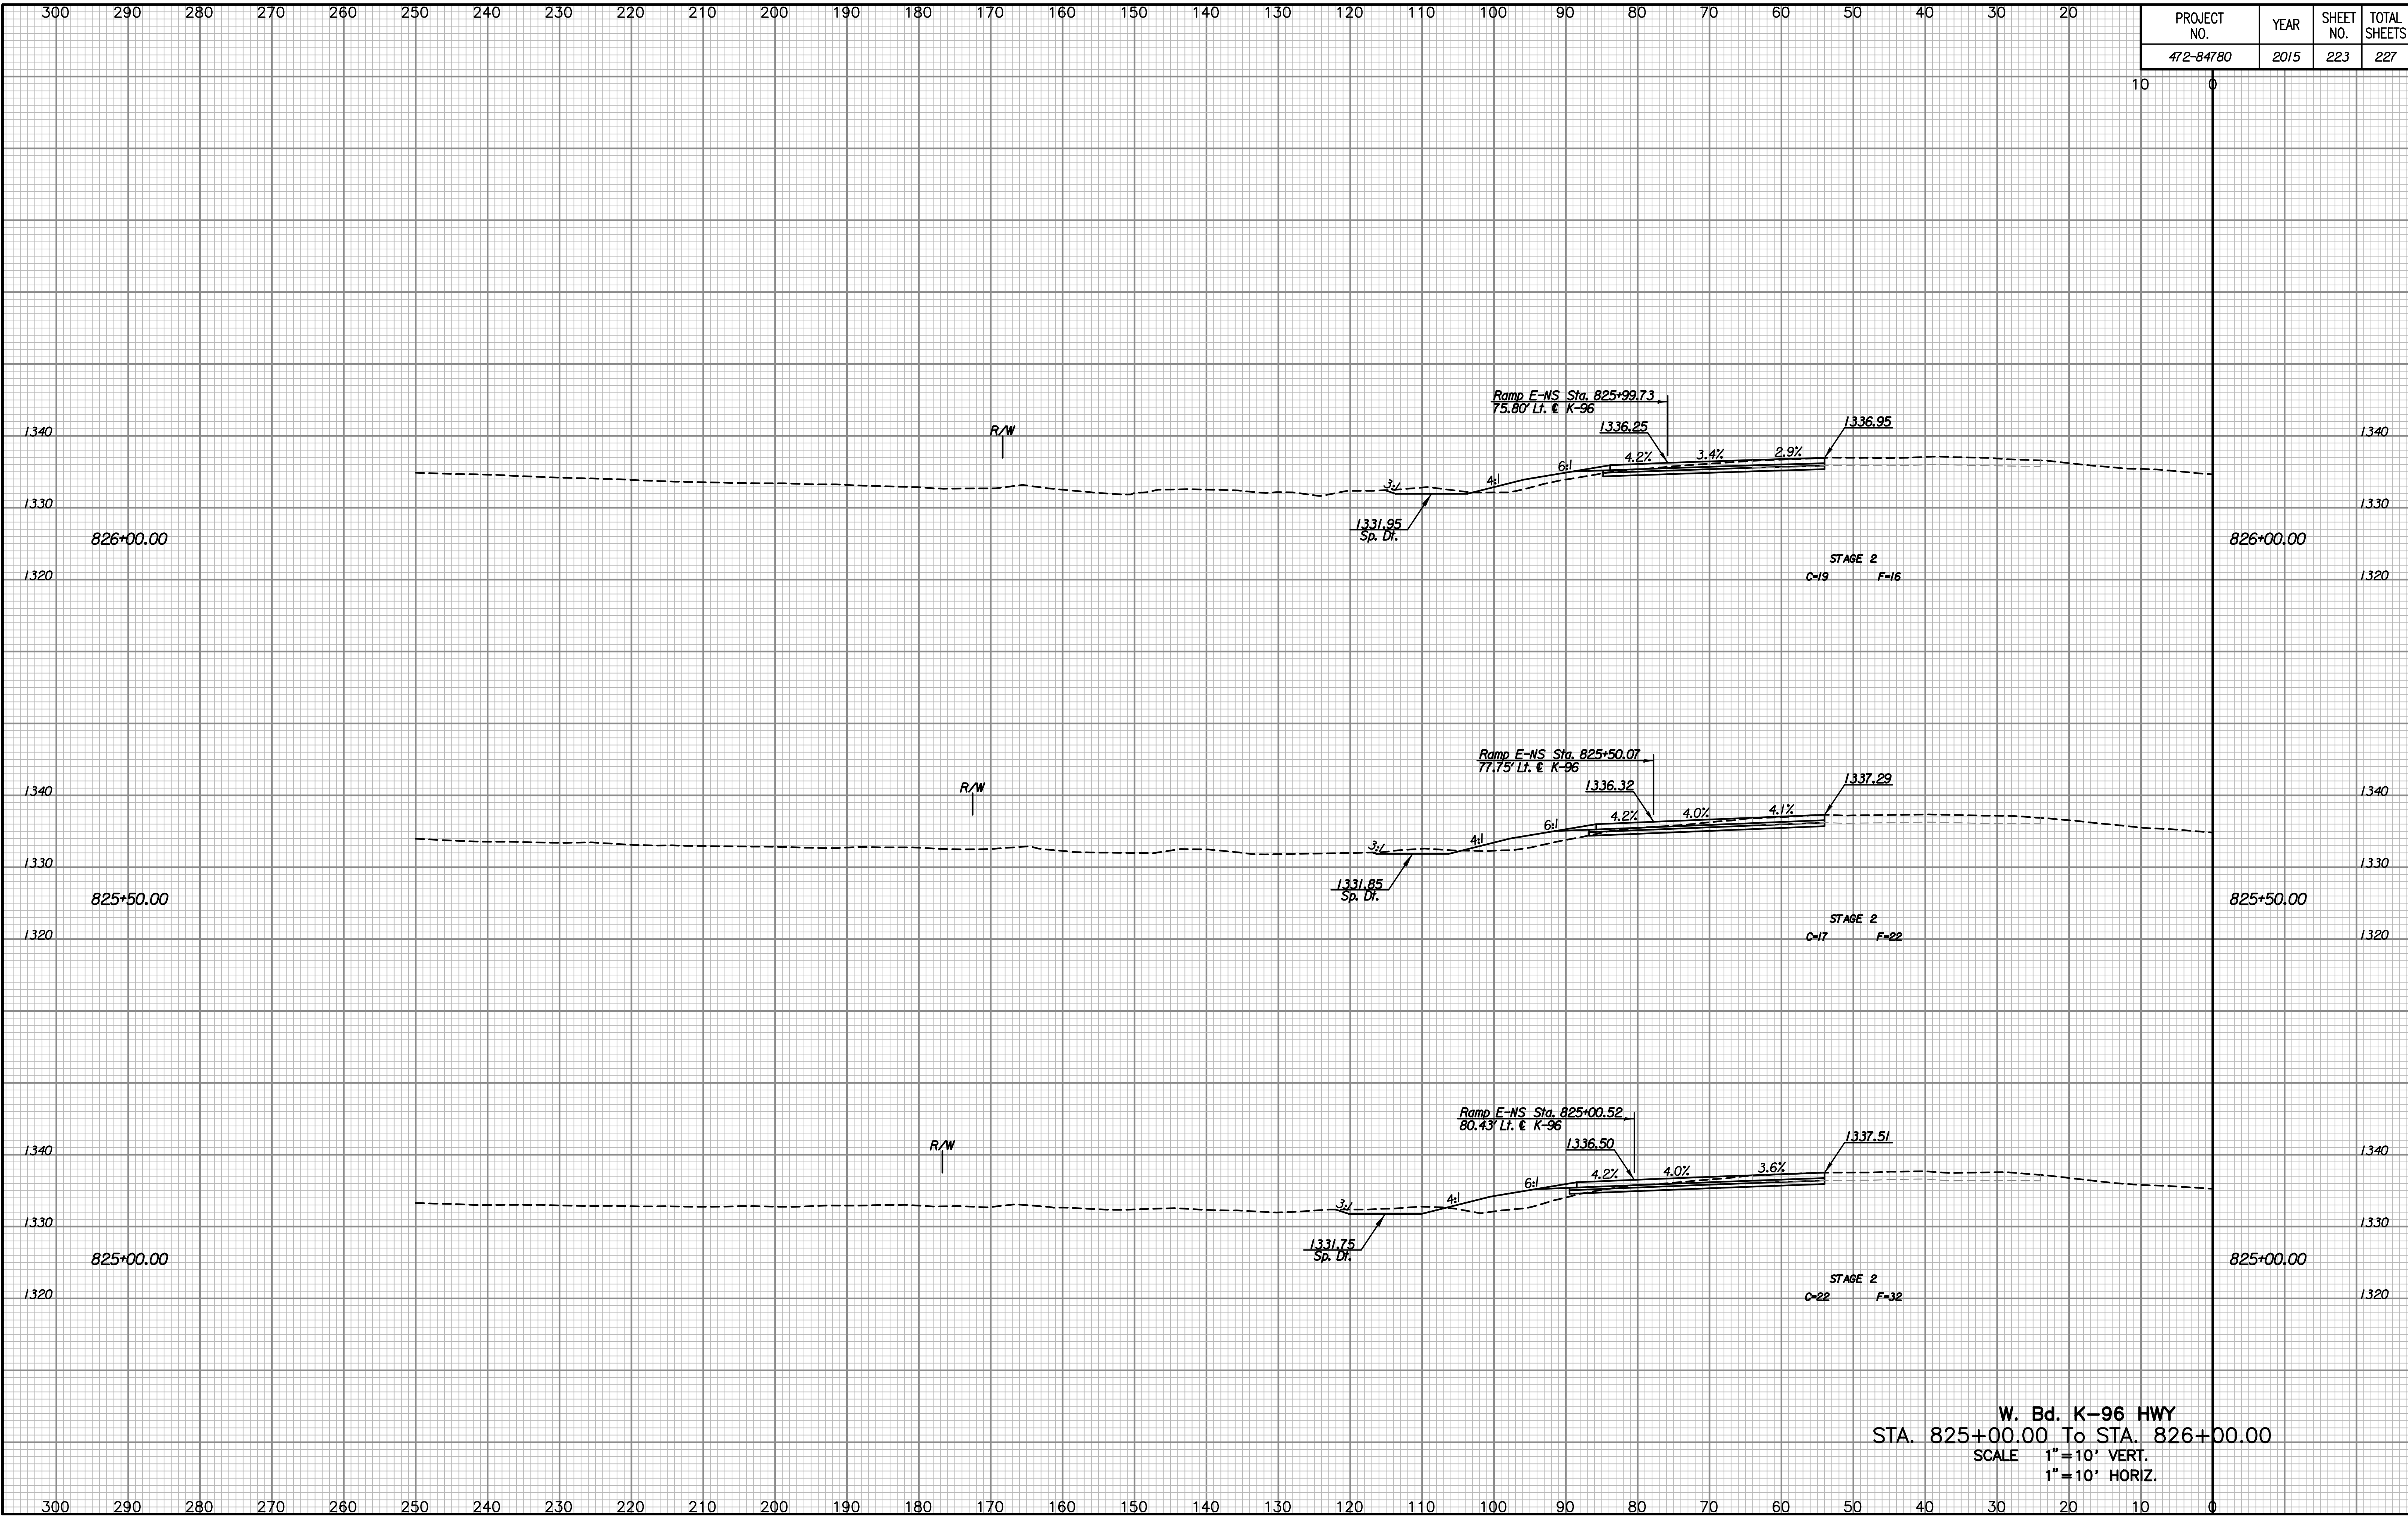

NOTE BOOK	TEMPLATE	AREAS	CHECKED

Drawn By :  
Plotted By :

W. Bd. K-96 HWY  
 STA. 825+00.00 To STA. 826+00.00  
 SCALE 1"=10' VERT.  
 1"=10' HORIZ.