


| PROJECT NO. | YEAR | SHEET NO. | TOTAL SHEETS |
|-------------|------|-----------|--------------|
| 472-84780 | 2015 | 225 | 227 |

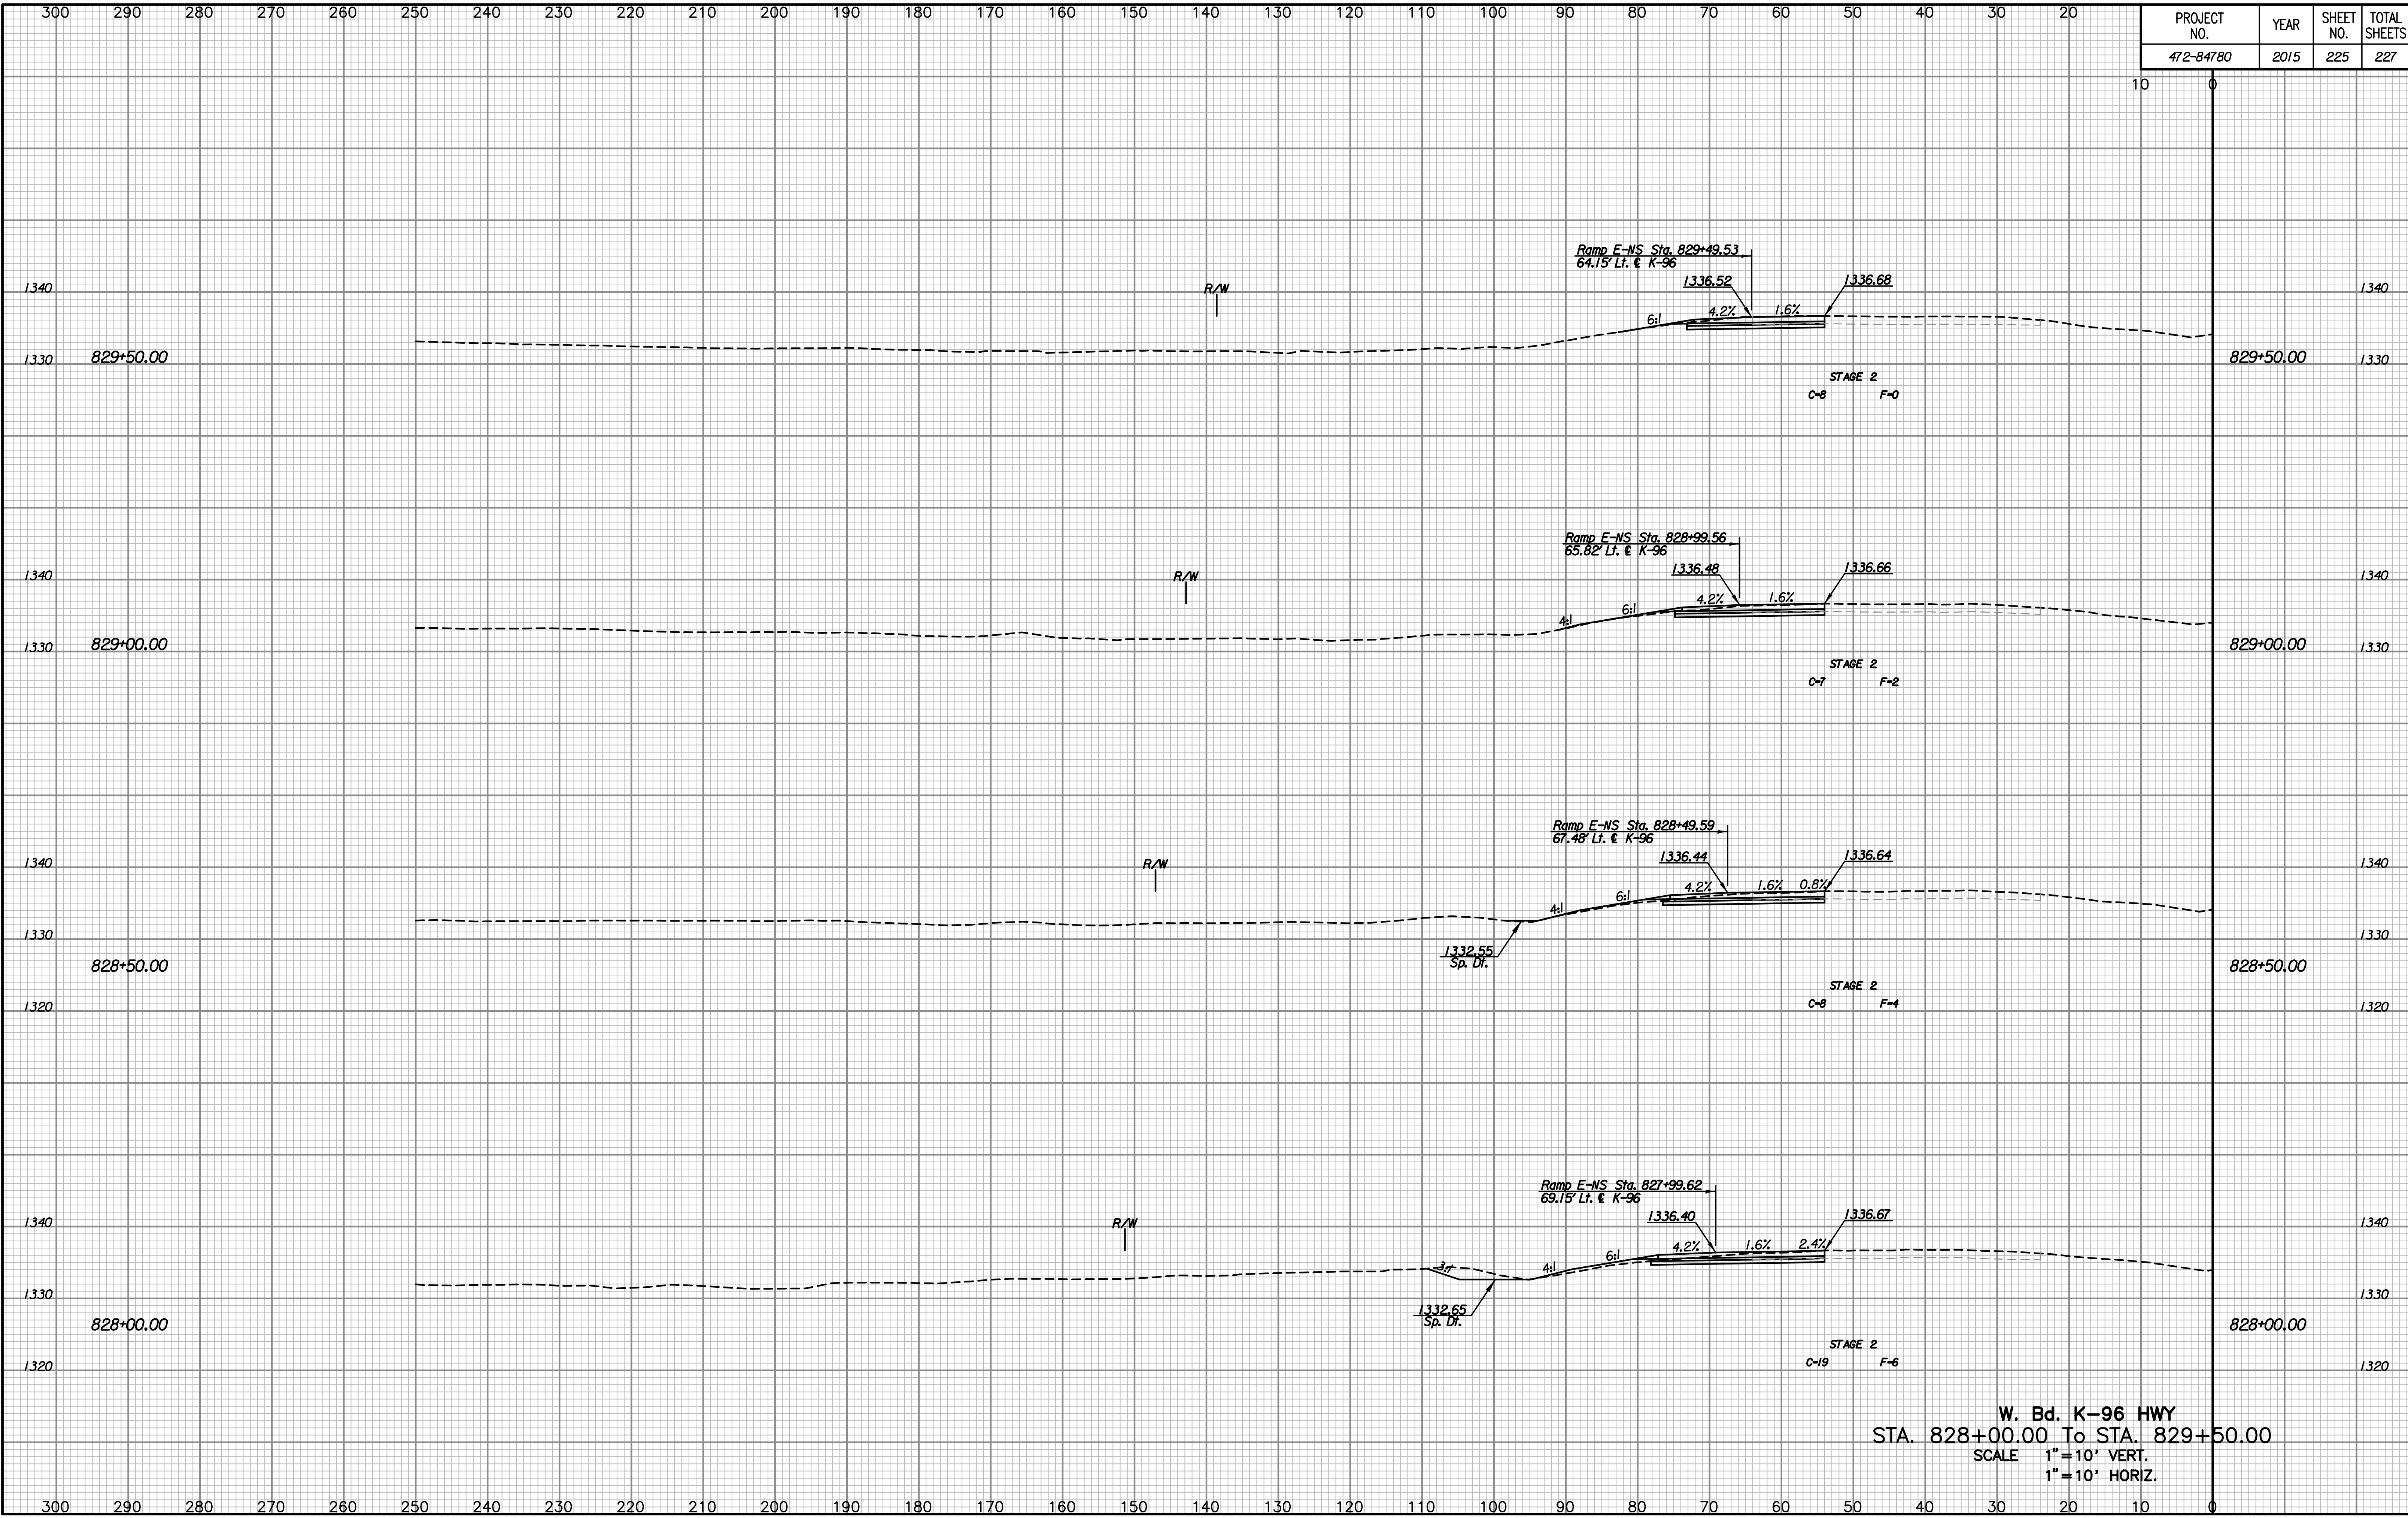

| NOTE BOOK NO. | TEMPLATE AREAS CHECKED |
|---------------|------------------------|
| | |
| | |
| | |
| | |
| | |

Drawn By :
Plotted By :

W. Bd. K-96 HWY
STA. 828+00.00 To STA. 829+50.00
SCALE 1"=10' VERT.
1"=10' HORIZ.