


STATE	PROJECT NO.	YEAR	SHEET NO.	TOTAL SHEETS
KANSAS	87 TE-0620-01	2014	3	18

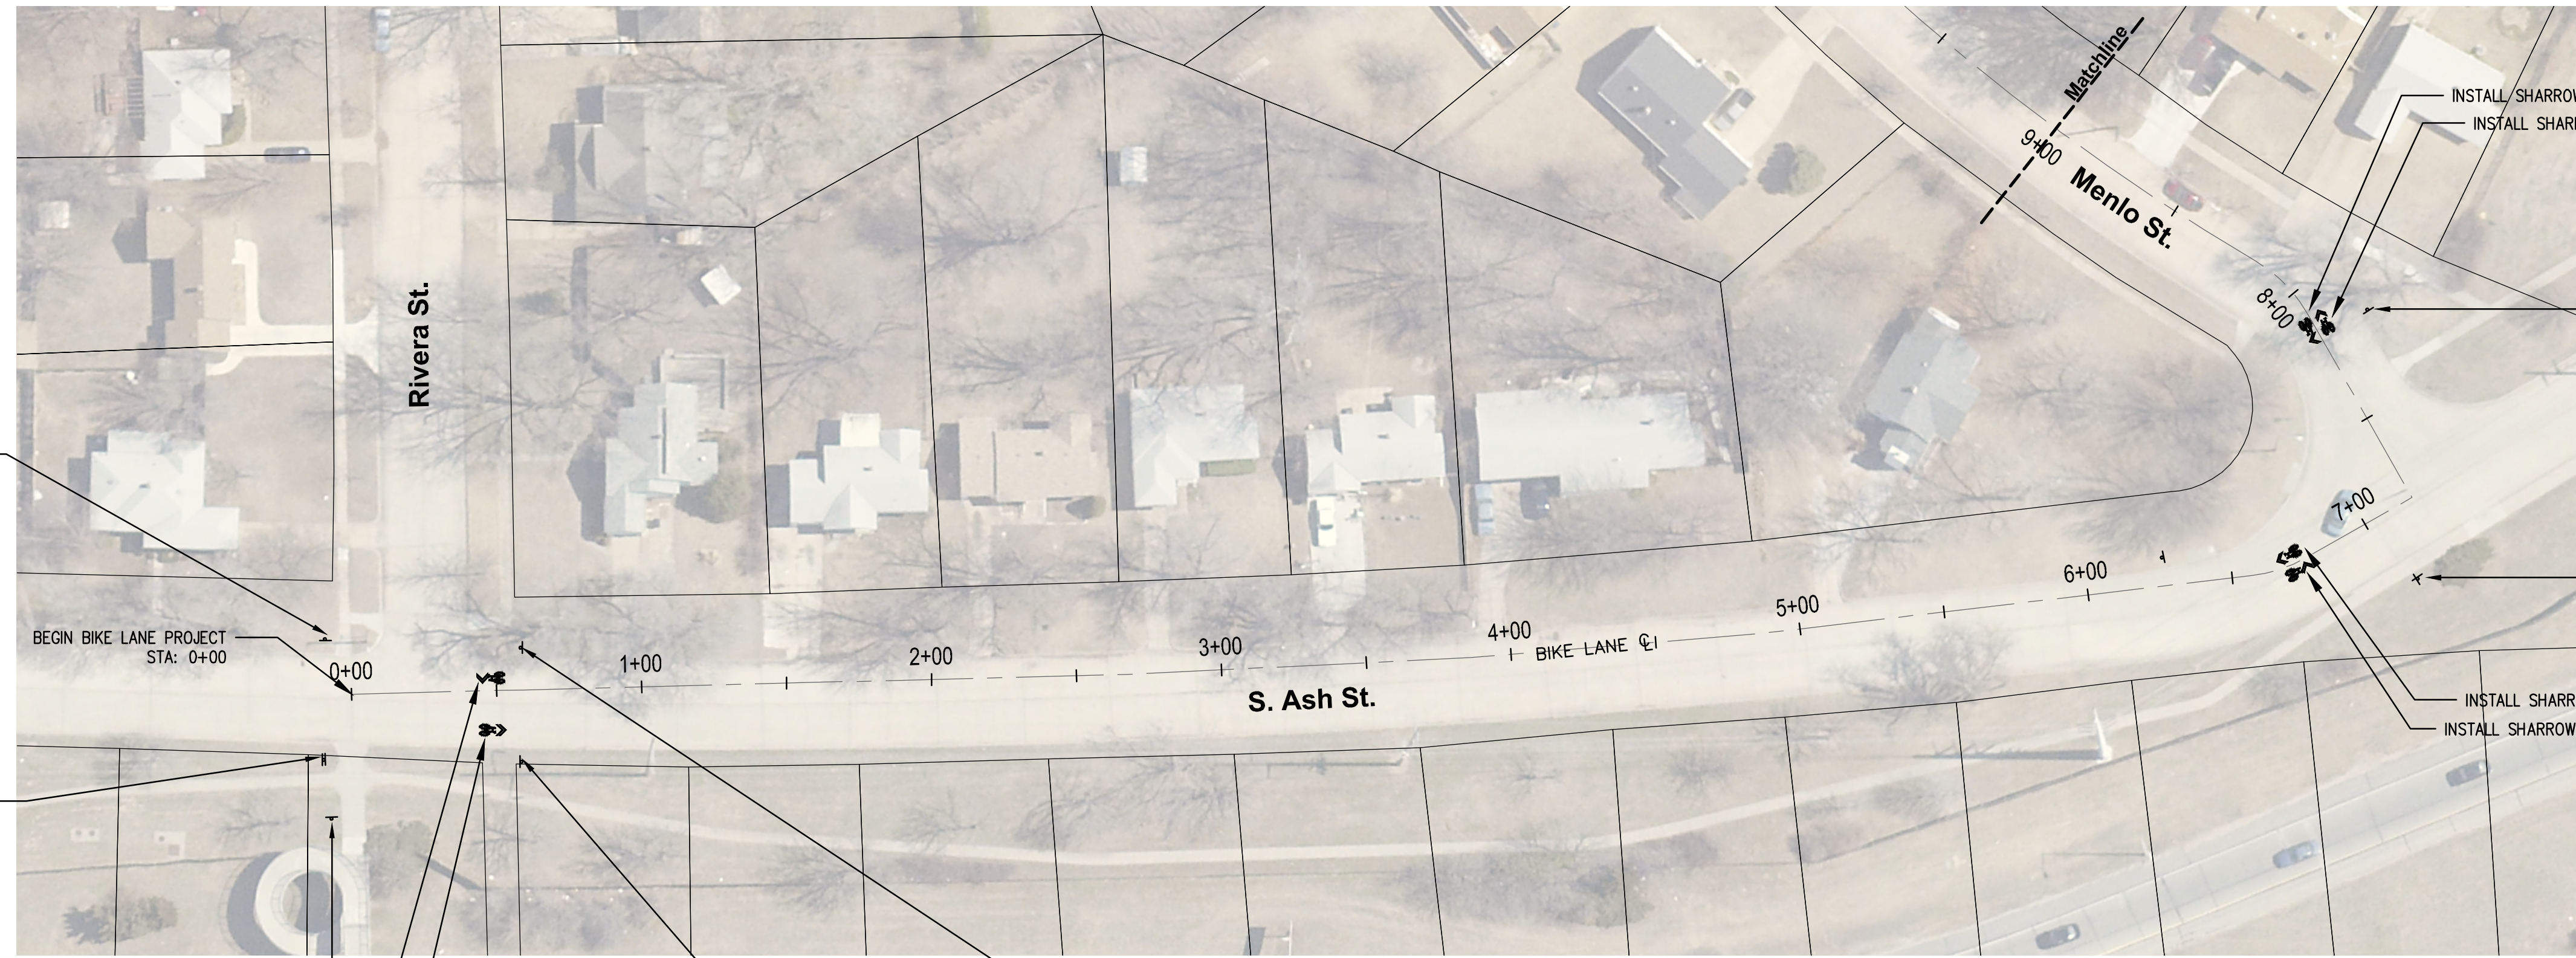

STA 0+00, LT.

- M7-1R
- BIKE ROUTE
- D11-1
- SCHWEITER
- D3-1

STA 0+00, RT.

- M4-13
- M7-1L
- BIKE ROUTE
- D11-1
- H35 PATH
- D3-1
- D11-1
- M7-1R
- M4-13
- D3-1

STA 0+00, RT.

- SUPP-1
- ON BRIDGE
- WALK BIKES

STA 0+56, RT.

- M4-11
- BIKE ROUTE
- D11-1
- SCHWEITER
- D3-1

STA 0+56, LT.


- M4-12
- BIKE ROUTE
- D11-1
- SCHWEITER
- D3-1

STA 7+84, RT.

- D3-1
- SCHWEITER
- D11-1
- BIKE ROUTE
- M7-1R
- D3-1

STA 7+08, RT.

- D3-1
- SCHWEITER
- D11-1
- BIKE ROUTE
- M7-1L
- D3-1

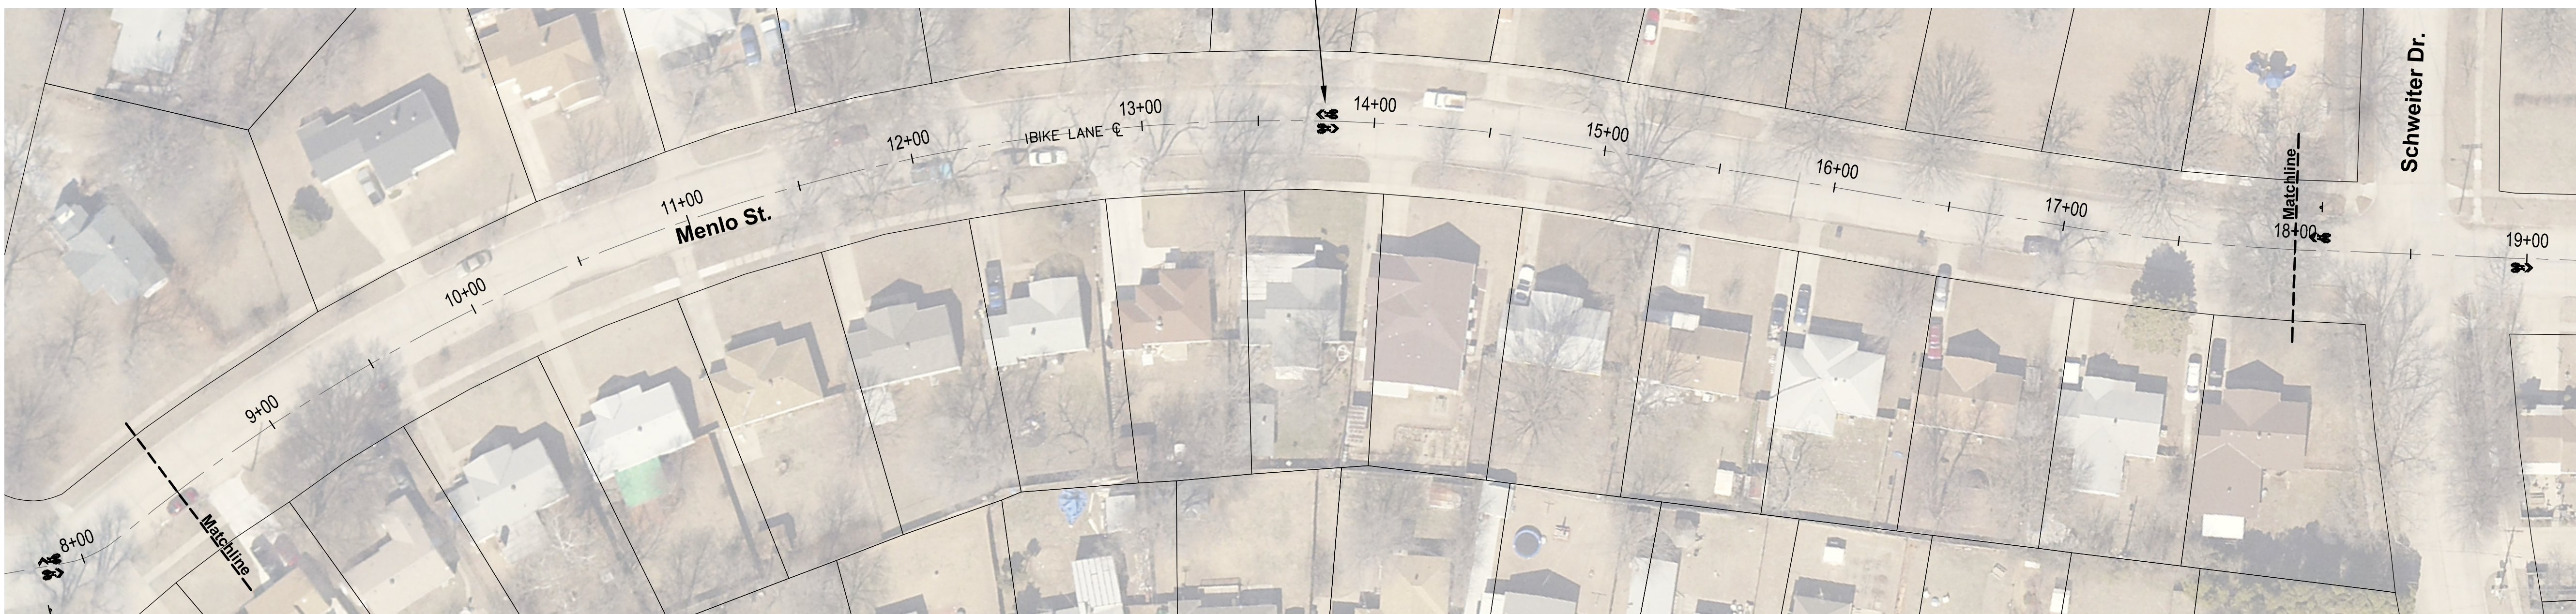

RUGGLES & BOHM
ARCHITECTS | ENGINEERS | LANDSCAPE ARCHITECTS | ENVIRONMENTAL SCIENTISTS

REVISIONS:
 REVISION NO. | DATE | BY | REVIEWED BY
 1 | 11/11/14 | BDT | xzfyf
 2 | 12/11/14 | BDT | xzfyf

DESIGN: BDT
 UTILITY: xzfyf

DRAWN: BDT
 DATE: xzfyf

PROJECT NUMBER: xzfyf
 DRAWING FILE: Base [03 Pln]
 Base [03 Pln]

**PLAN- STA 0+00 TO STA 18+00
 SCHWEITER BIKEWAY- PH 1
 WICHITA, KANSAS**

RB JOB: 4180H
 SHEET: 3
 OF: 18

© Copyright 2013, Ruggles & Bohm, P.A.