
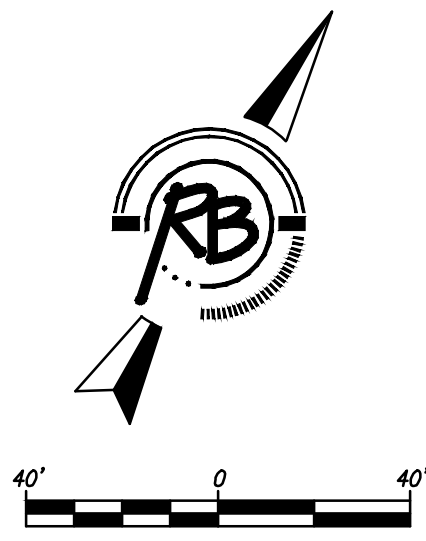
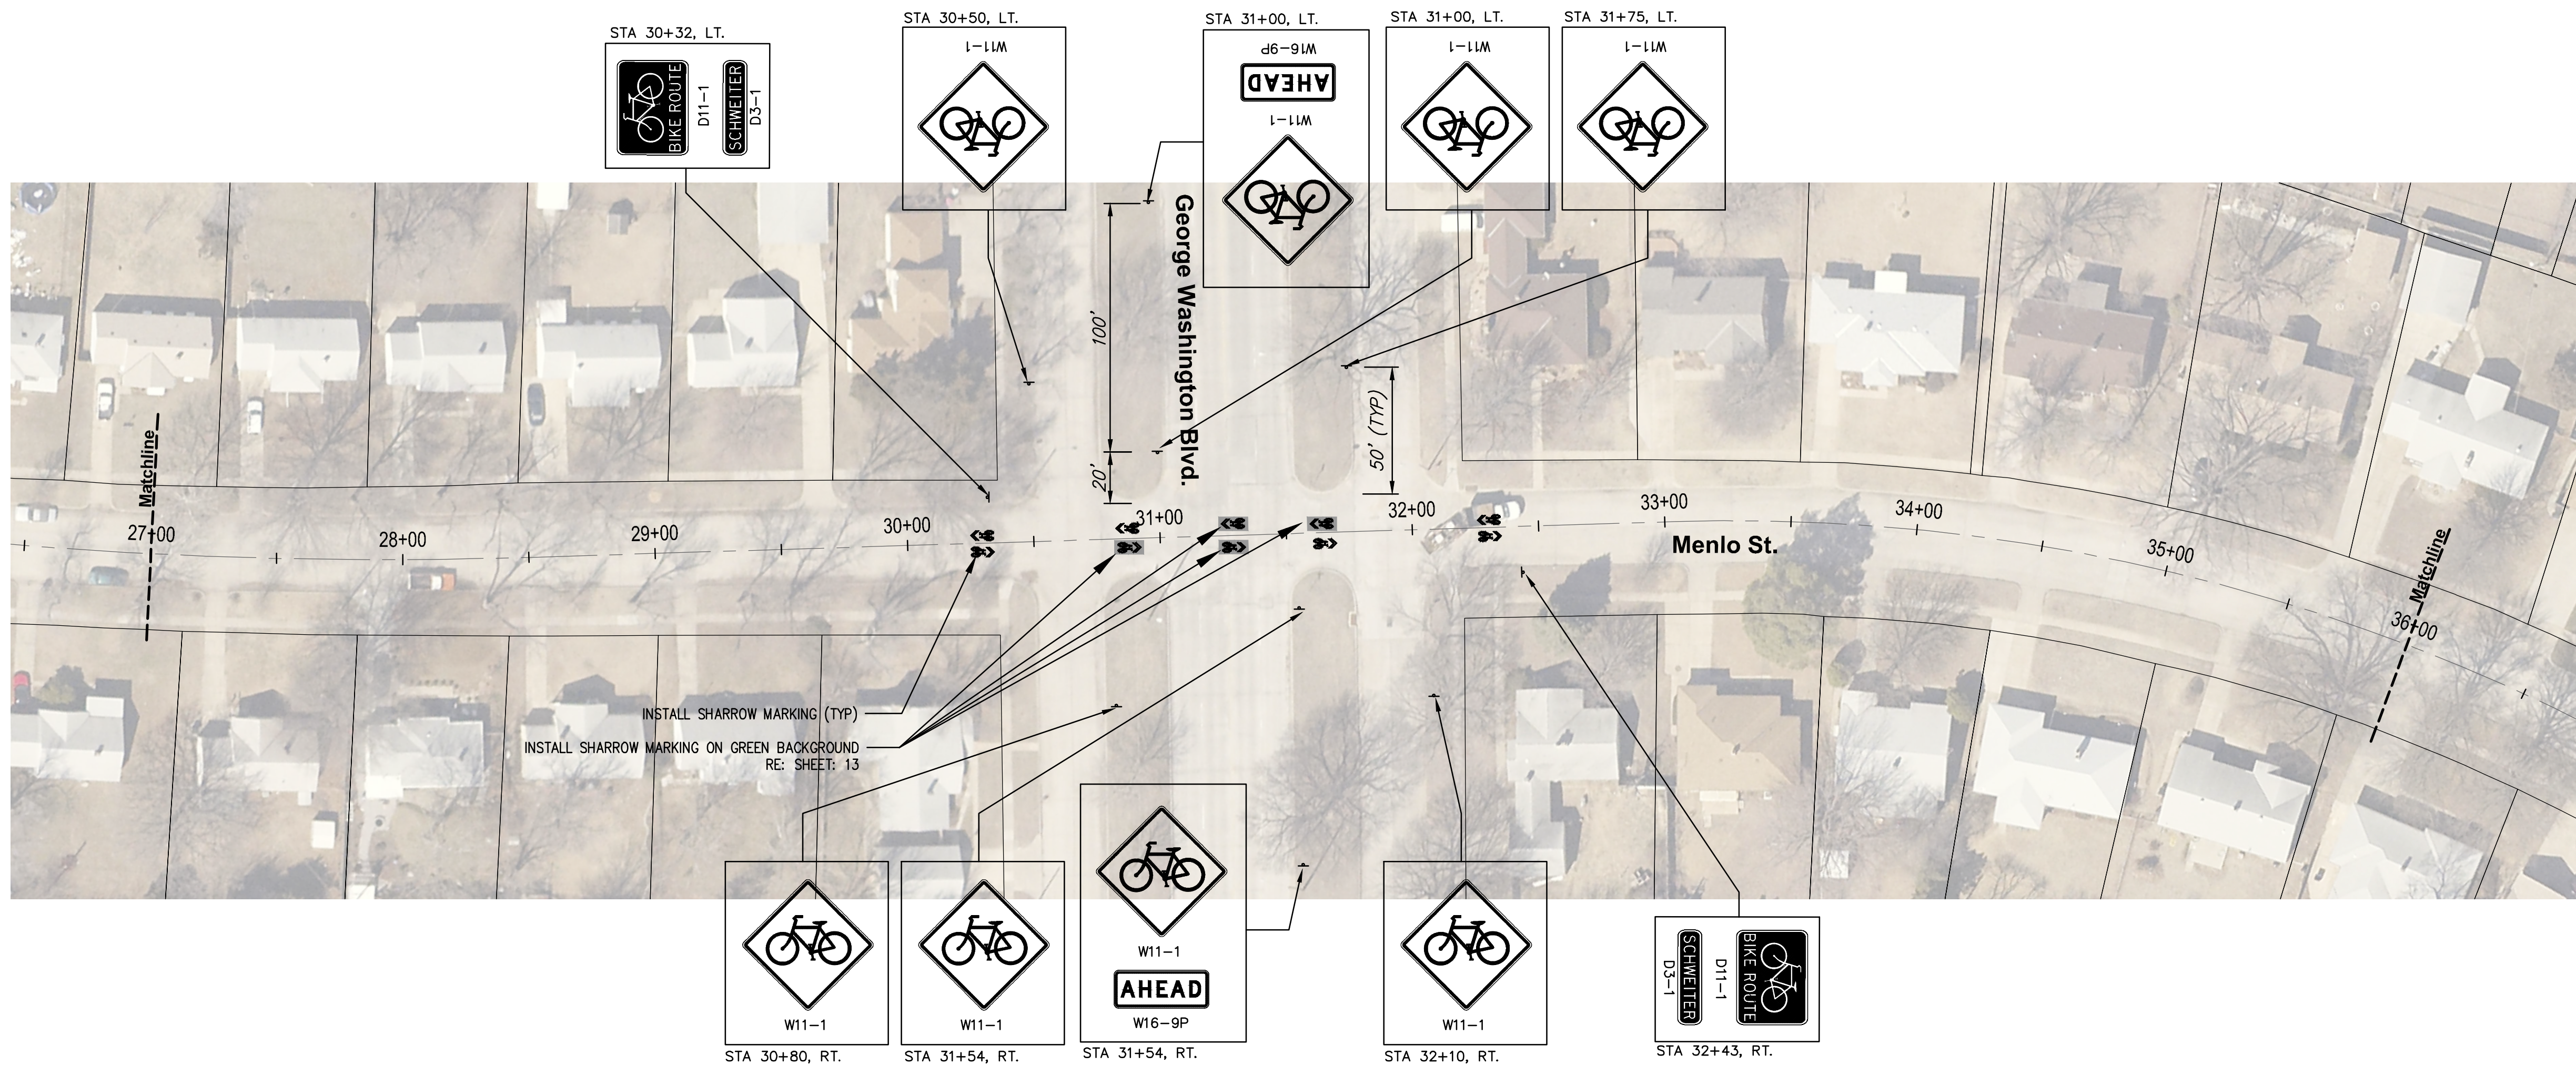


STATE	PROJECT NO.	YEAR	SHEET NO.	TOTAL SHEETS
KANSAS	87 TE-0620-01	2014	4	18

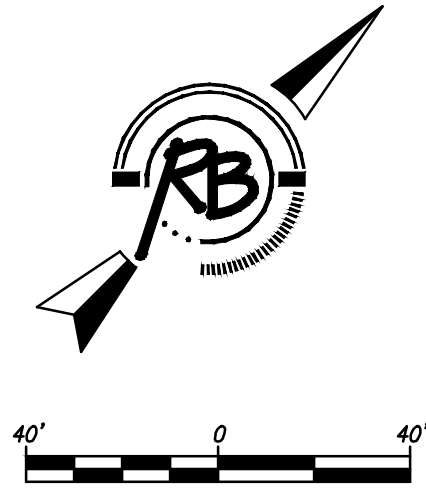

RUGGLES BOHM
ENGINEERING & ARCHITECTURE, INC.
WICHITA, KANSAS

PROJECT NUMBER	xrf/yf	DESIGN	BDT	REVISION	BDT
DRAWING FILE	Base {04_Plan}	UTILITY	DATE	REVIEW	xrf/yf

**PLAN- STA 18+00 TO STA 36+00
WSU TO SCHWEITER BIKEWAY
WICHITA, KANSAS**

RB JOB	4180H
SHEET	4
	18

© Copyright 2013, Ruggles & Bohm, P.A.