
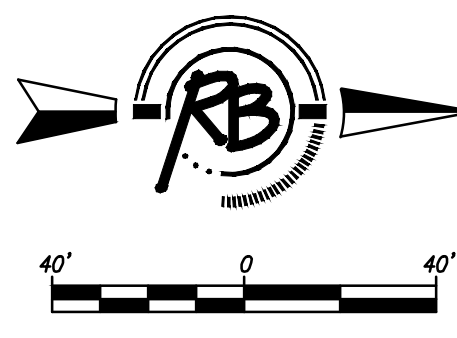
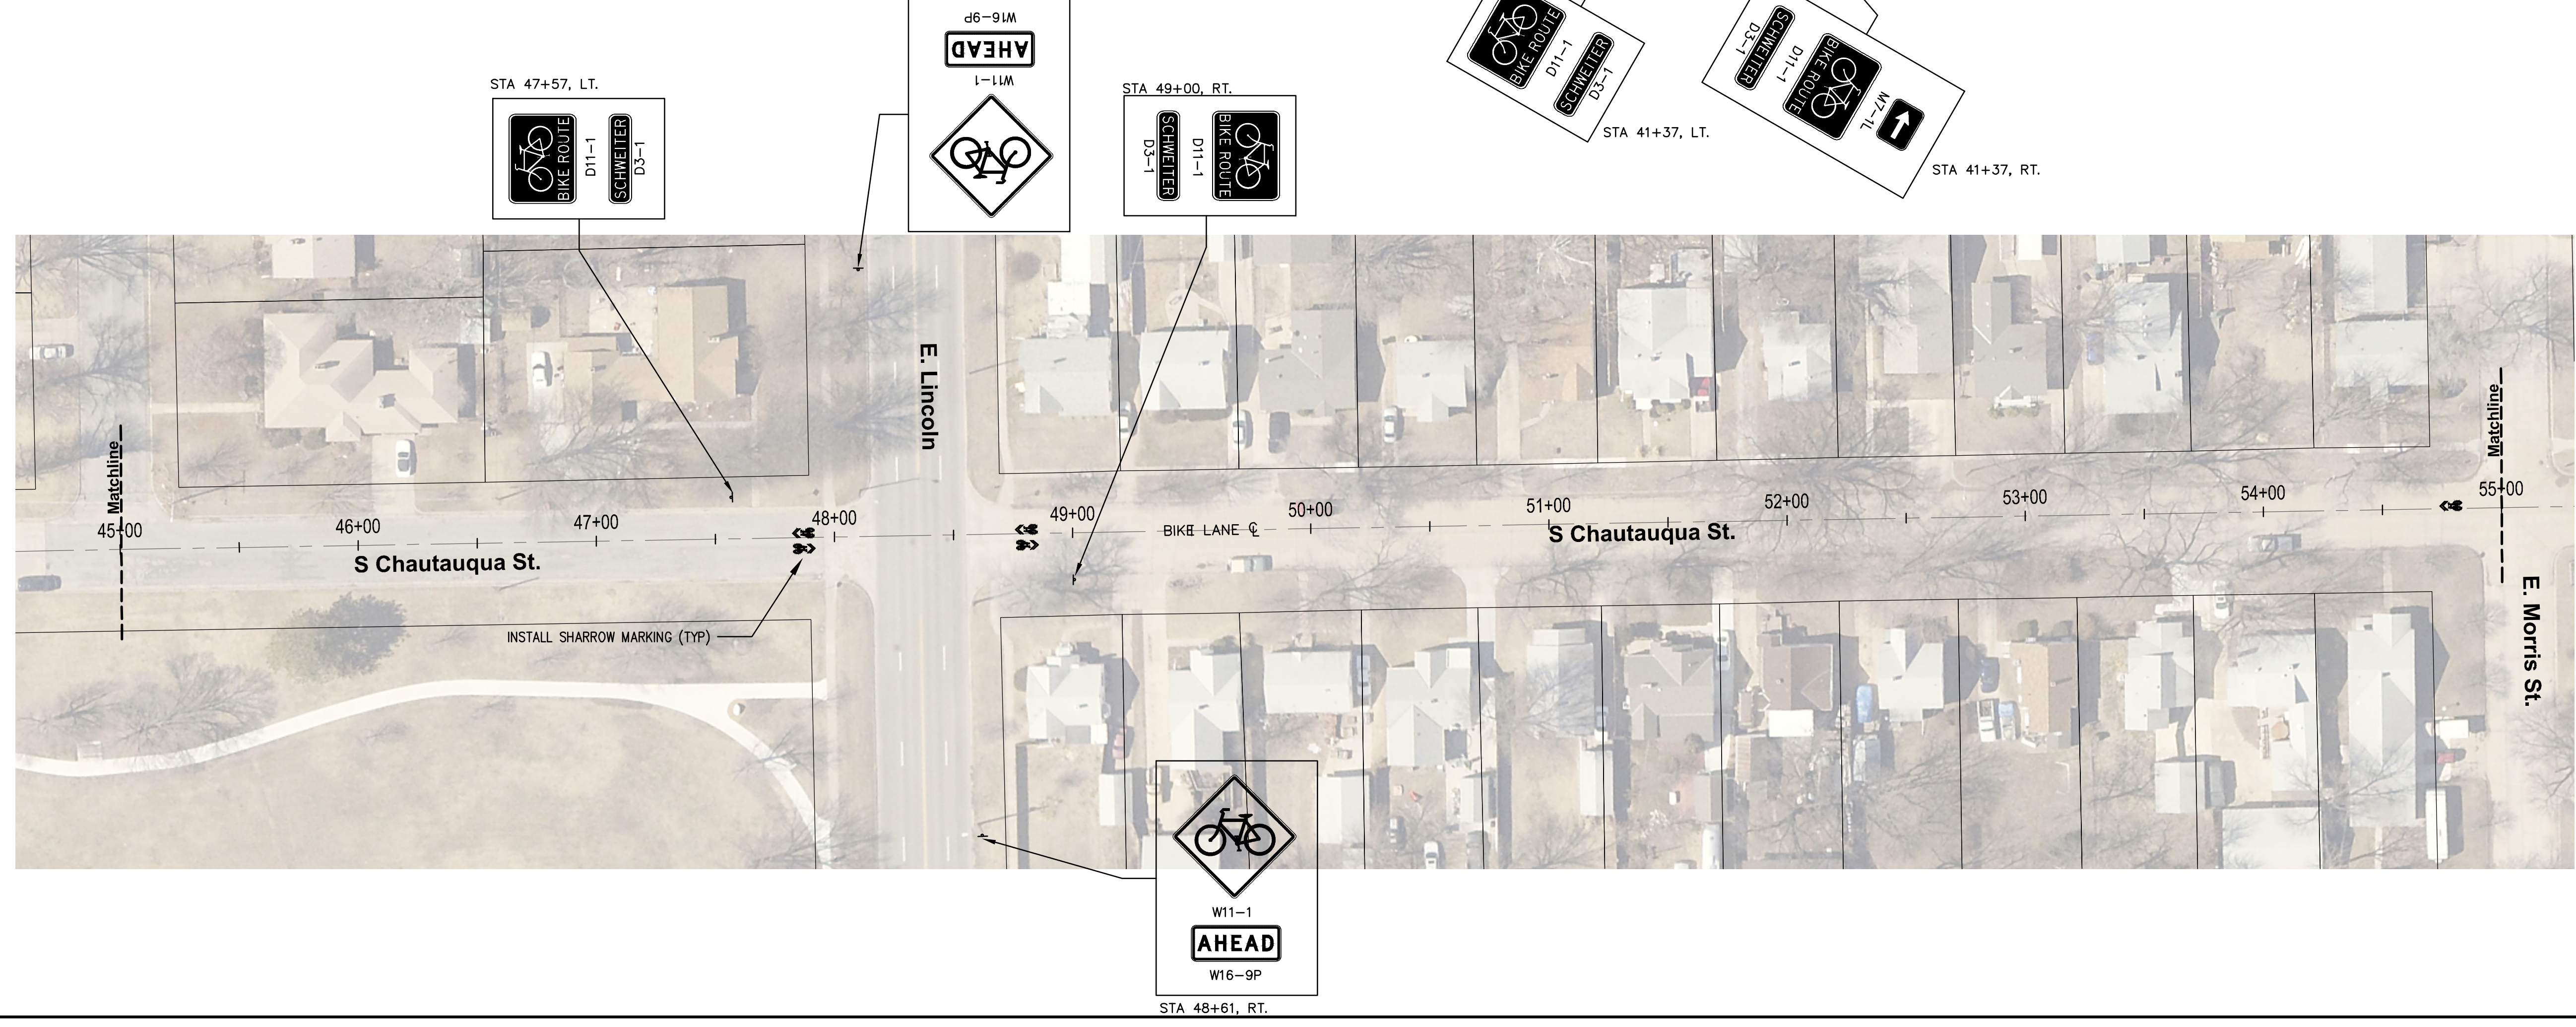


STATE	PROJECT NO.	YEAR	SHEET NO.	TOTAL SHEETS
KANSAS	87 TE-0620-01	2014	5	18

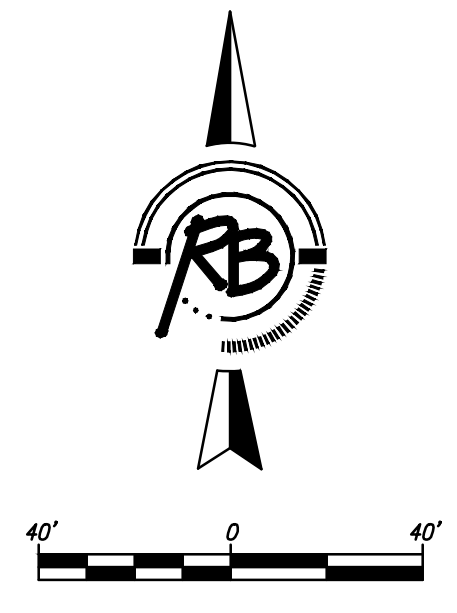

**RUGGLES & BOHM**  
ARCHITECTS | ENGINEERS | LANDSCAPE ARCHITECTS | ENVIRONMENTAL SCIENTISTS

DESIGN BDT UTILITY	DRAWN BDT	REVISIONS BDT	DATE 11/11/14
PROJECT NUMBER 87-0620-01-05		DRAWING FILE Base [05 Plan]	

**PLAN- STA 36+00 TO STA 55+00  
SCHWEITER BIKEWAY- PH 1  
WICHITA, KANSAS**

RB JOB 4180H	SHEET
5	of 18

© Copyright 2013, Ruggles & Bohm, P.A.