
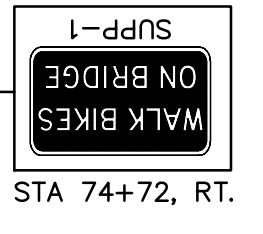
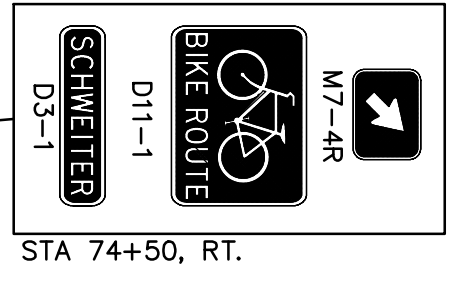
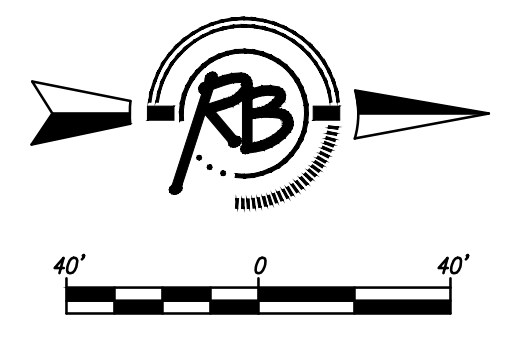
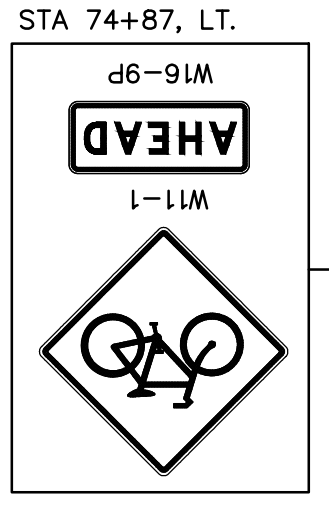
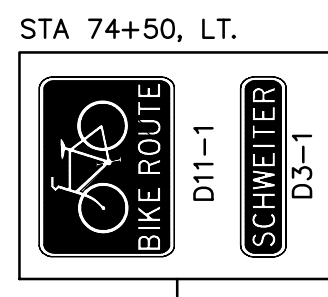
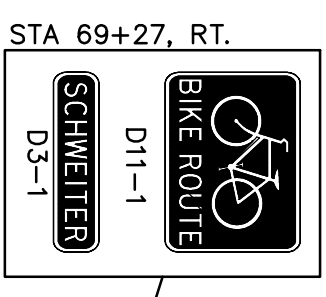
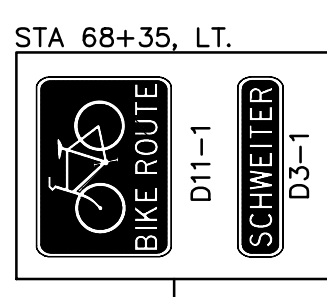
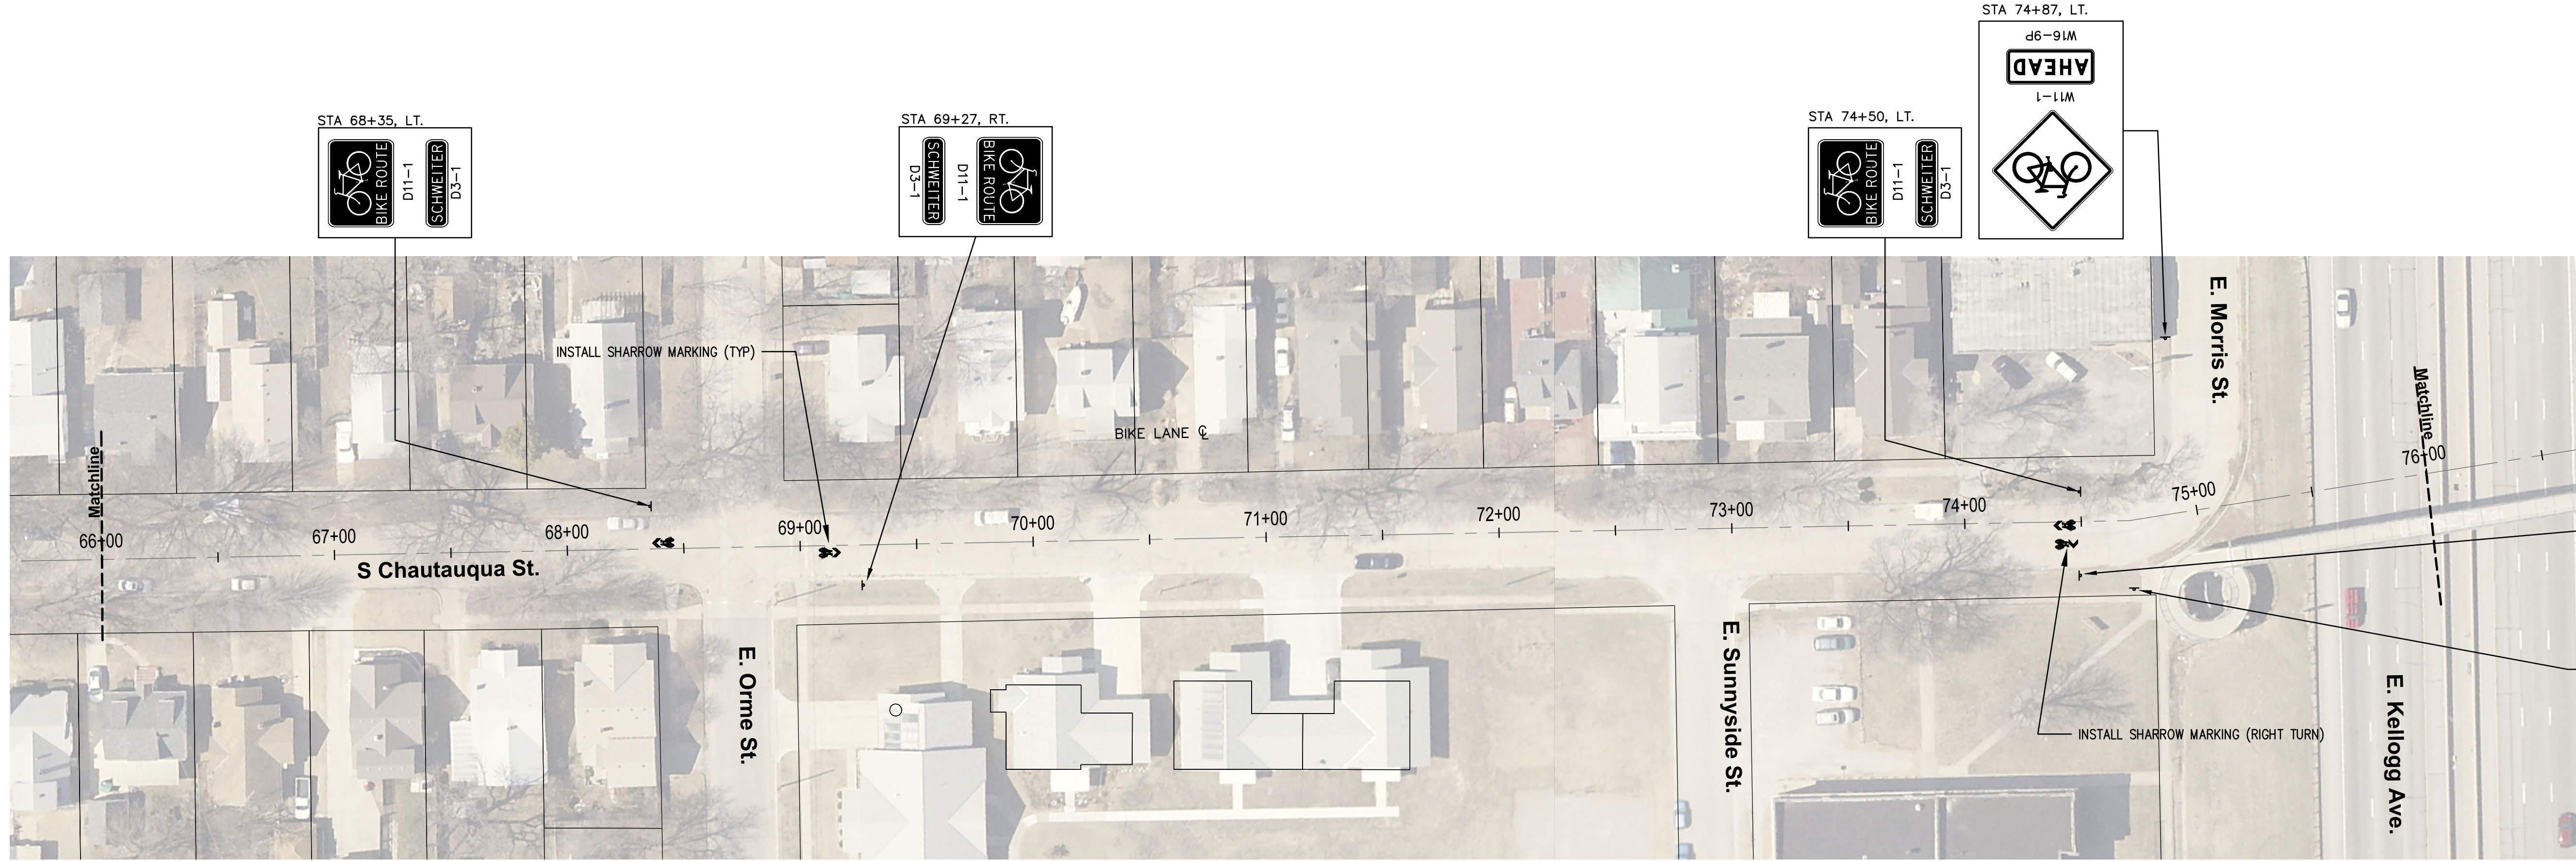
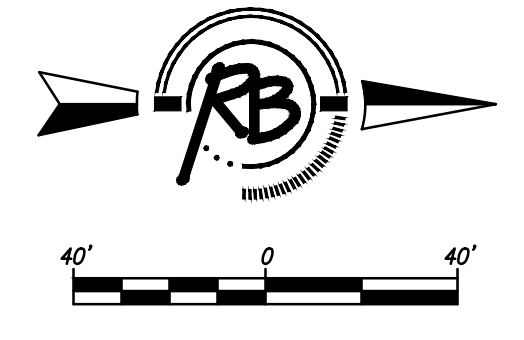
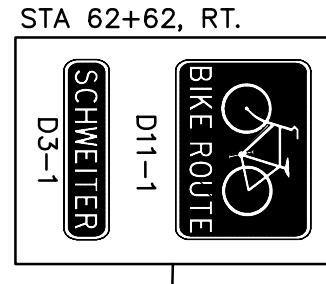
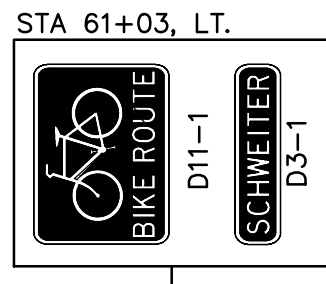


STATE	PROJECT NO.	YEAR	SHEET NO.	TOTAL SHEETS
KANSAS	87 TE-0620-01	2014	6	18

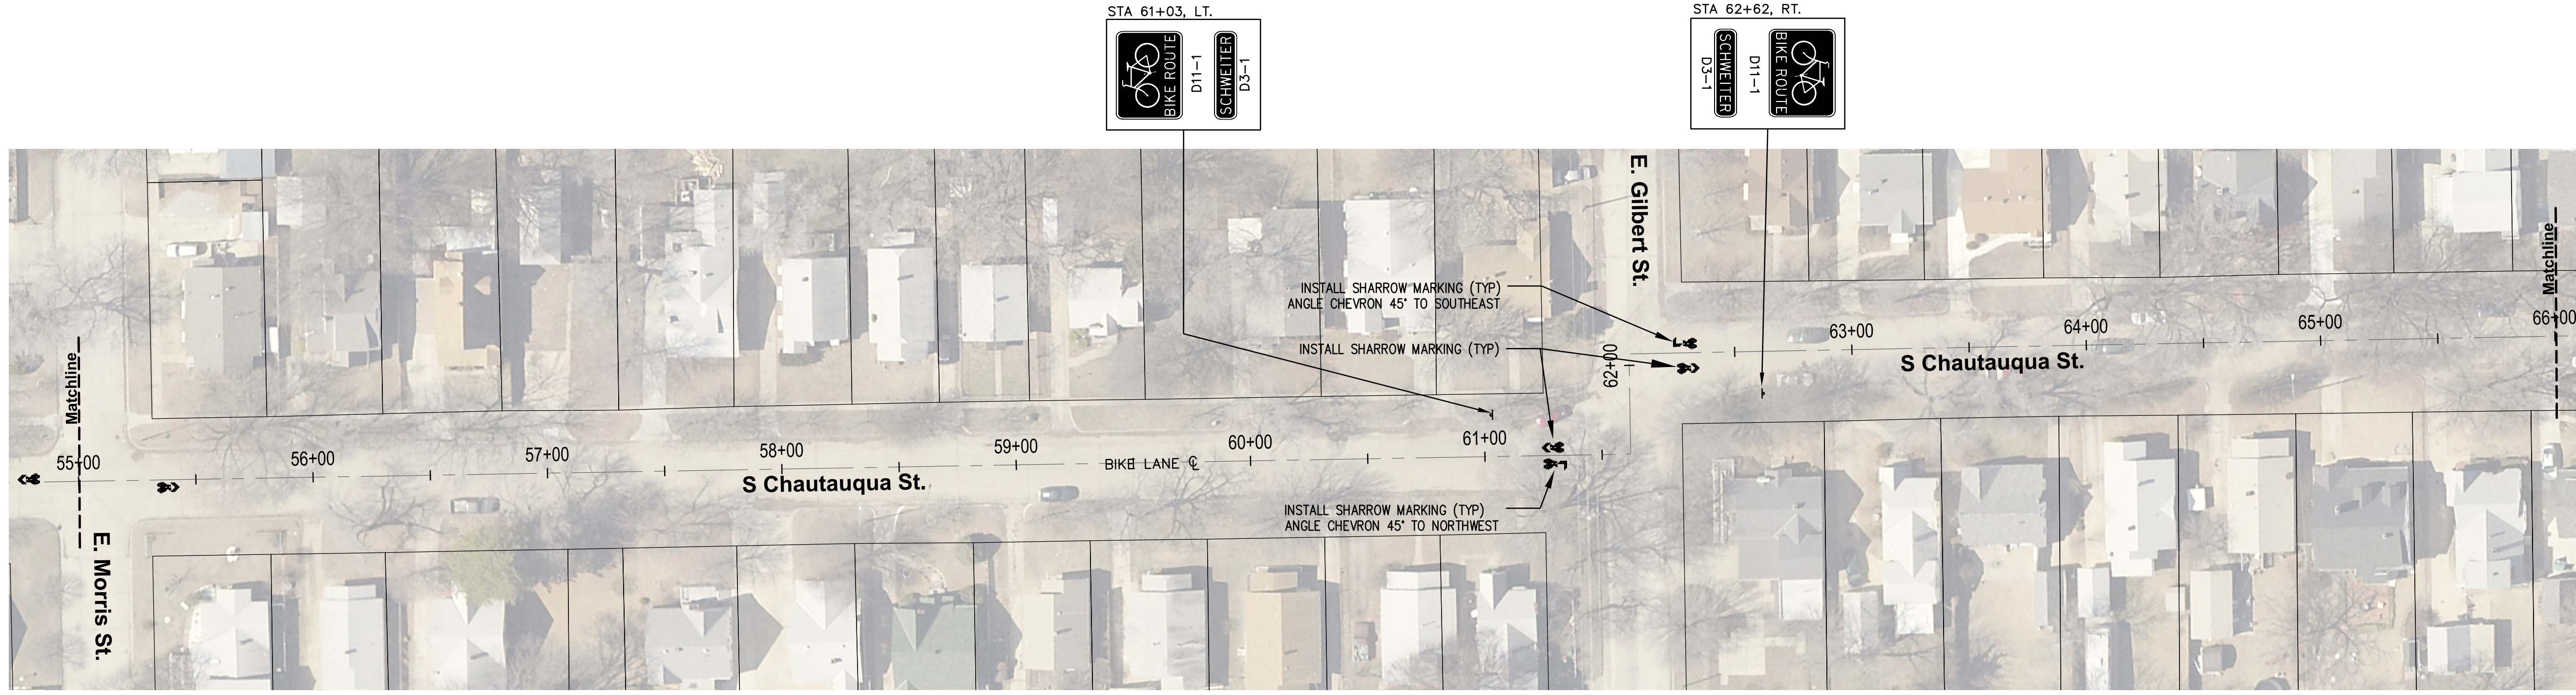

RUGGLES & BOHM

ENGINEERING | SURVEYING | LANDSCAPE ARCHITECTURE | ENVIRONMENTAL SCIENCE

1000 W. 17th St., Suite 100 | Wichita, KS 67203 | Phone: 316.261.1100 | Fax: 316.261.1101

DESIGN	BDT	UTILITY	DATE	REVIEW	BY
BDT	BDT		xx/yy	xx/yy	xx/yy

PROJECT NUMBER: xx/yy
DRAWING FILE: xx/yy
Base: (06 Plan)

**PLAN- STA 55+00 TO STA 76+00
WSU TO SCHWEITER BIKEWAY
WICHITA, KANSAS**

RB JOB	4180H
SHEET	6
	OF 18

© Copyright 2013, Ruggles & Bohm, P.A.