


STATE	PROJECT NO.	YEAR	SHEET NO.	TOTAL SHEETS
KANSAS	87 TE-0620-01	2014	7	18

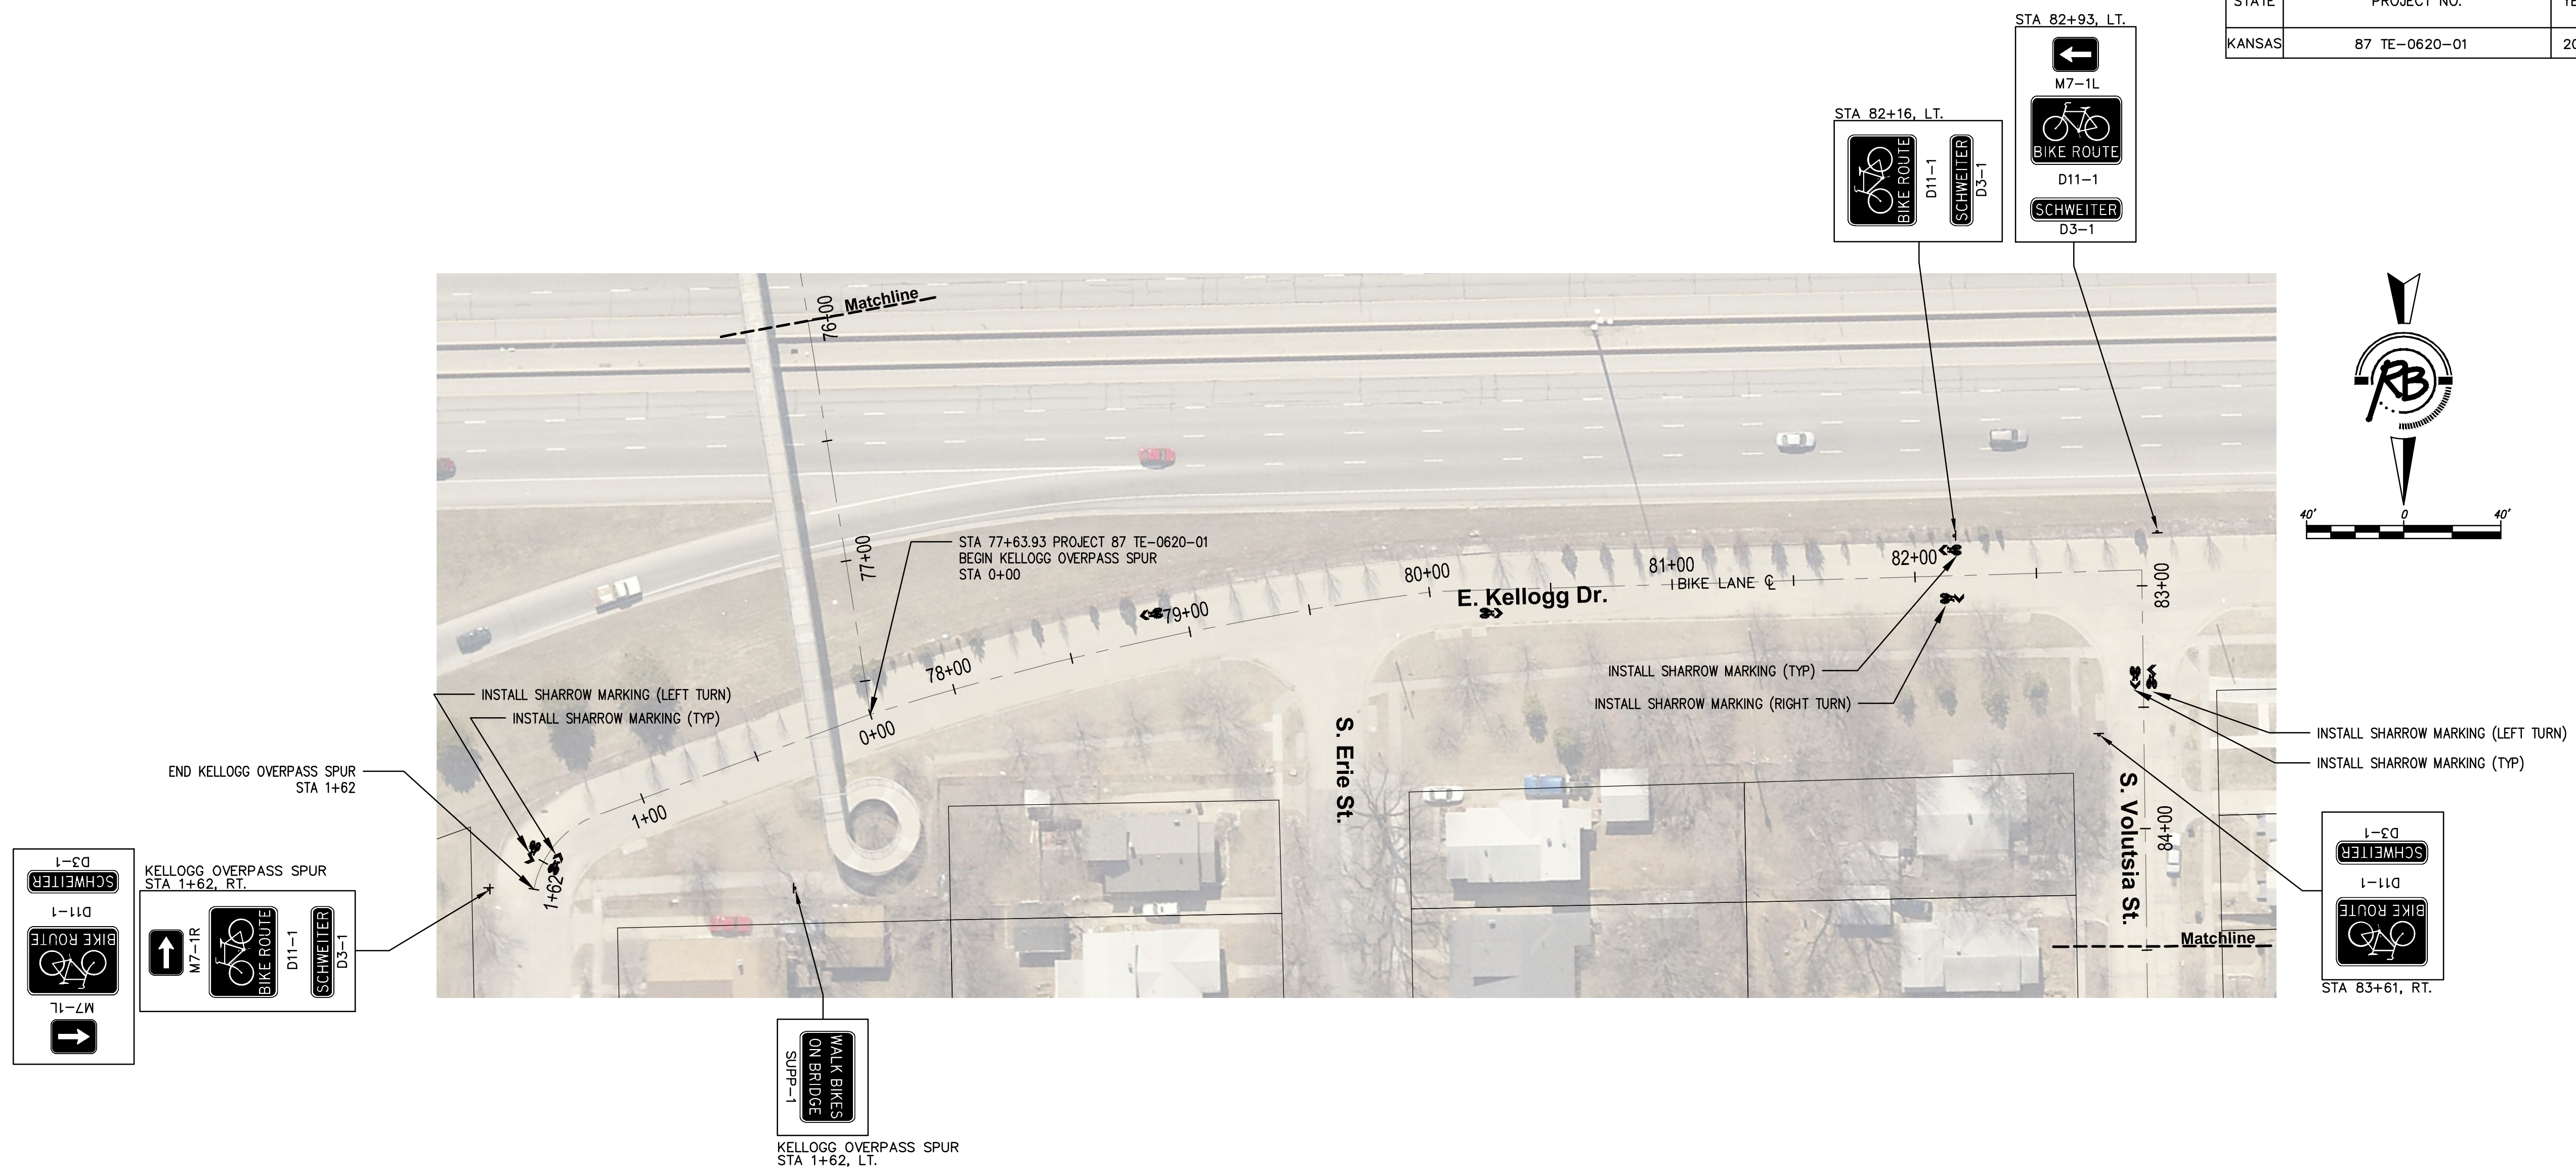

END KELLOGG OVERPASS SPUR
STA 1+62

KELLOGG OVERPASS SPUR
STA 1+62, RT.

M7-1L
BIKE ROUTE
D11-1
SCHWEITER
D3-1

WALK BIKES
ON BRIDGE
SUPP-1


KELLOGG OVERPASS SPUR
STA 1+62, LT.

STA 82+16, LT.

BIKE ROUTE
D11-1
SCHWEITER
D3-1


STA 82+93, LT.

M7-1L
BIKE ROUTE
D11-1
SCHWEITER
D3-1

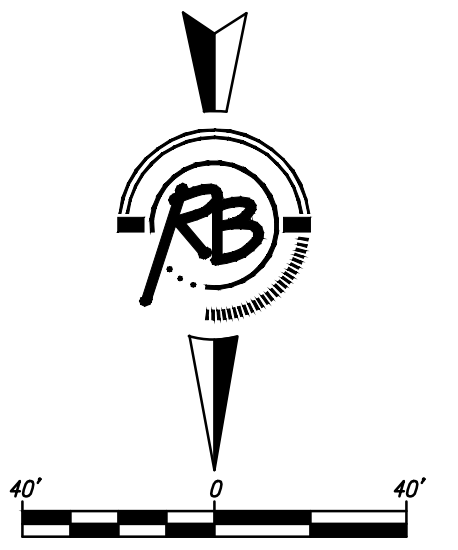

STA 83+61, RT.

BIKE ROUTE
D11-1
SCHWEITER
D3-1

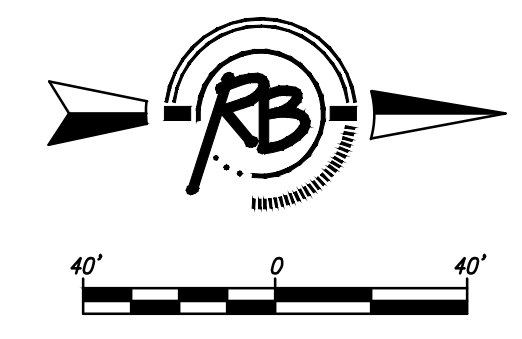

RUGGLES BOHM
ENGINEERING SURVEYING LANDSCAPE ARCHITECTURAL INTERIOR DESIGN

DESIGN: BDT
UTILITY: xrf/ty
DRAWN: BDT
DATE: xrf/ty
REVIEW: xrf/ty

PROJECT NUMBER: xrf/ty
DRAWING FILE: Base {07 Plan}

**PLAN- STA 76+00 TO STA 93+50
WSU TO SCHWEITER BIKEWAY
WICHITA, KANSAS**

RB JOB: 4180H
SHEET: 7
OF: 18

© Copyright 2013, Ruggles & Bohm, P.A.