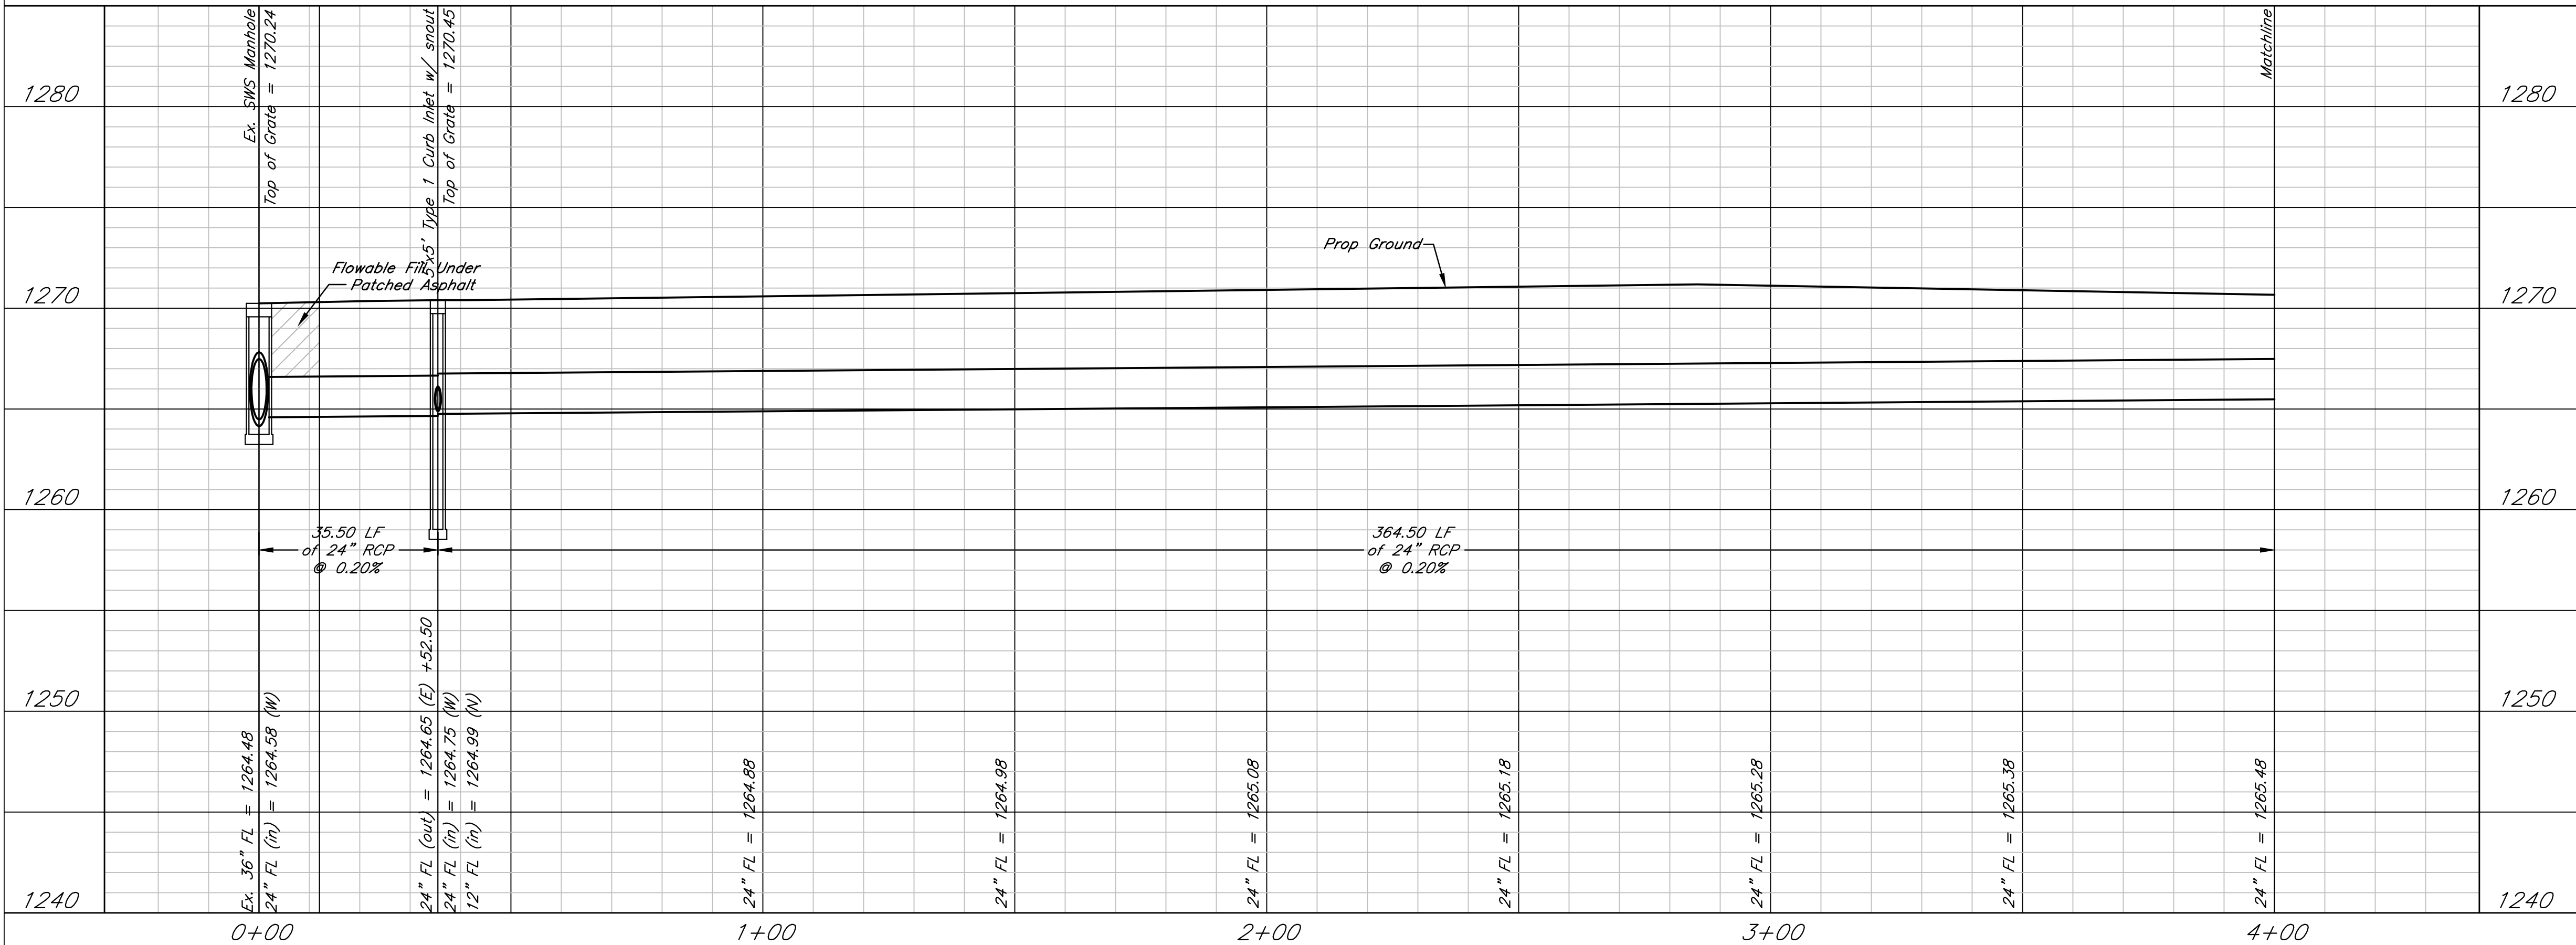

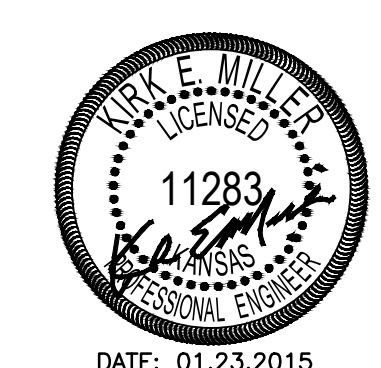


Line 1

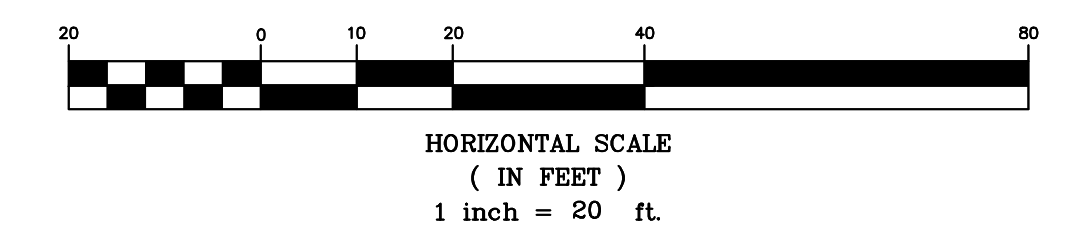
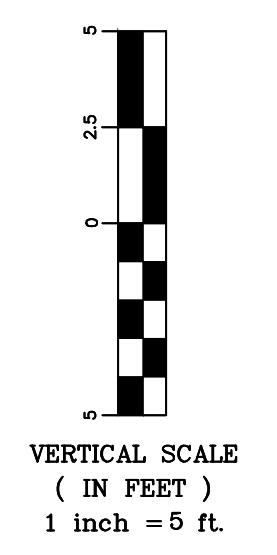


Legend:


 Patch Hydraulic St and Georgia St after completion as per City of Wichita specifications



DATE: 01.23.2015
THIS SHEET HAS BEEN SIGNED, SEALED AND DATED ELECTRONICALLY



Georgia Street
Plan & Profile, Line 1
Wichita, Kansas

 117 E. Lewis, Wichita, KS 67202 (316)264-0242	PROJECT NUMBER			SHEET 12.0
	KEM NO. 14004 DESIGN KM	FILE DRAWN ME	DATE 02/2014 REVISED	