




Line 1

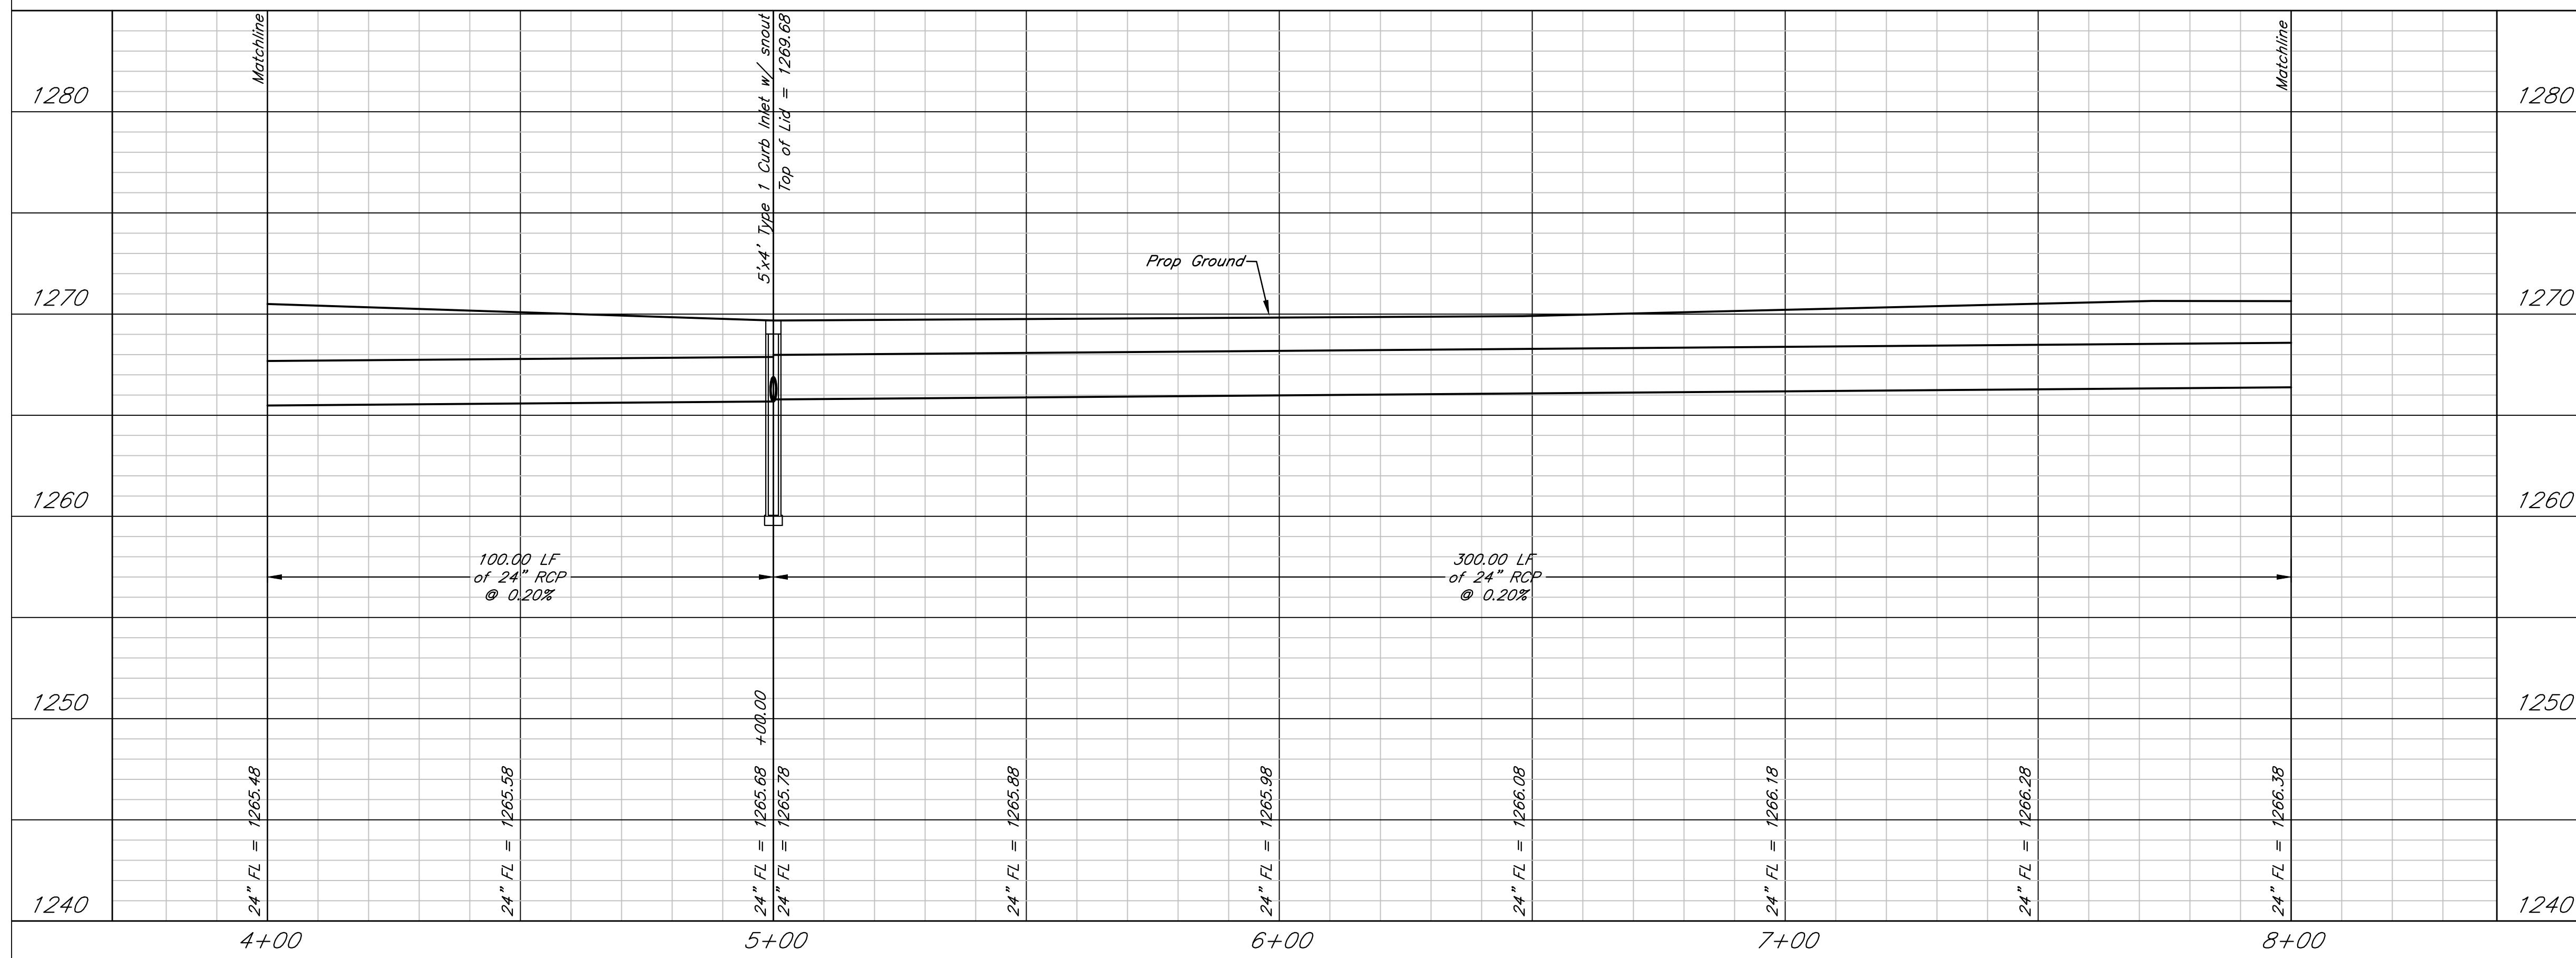

DATE: 01.23.2015
THIS SHEET HAS BEEN
SIGNED, SEALED AND
DATED ELECTRONICALLY

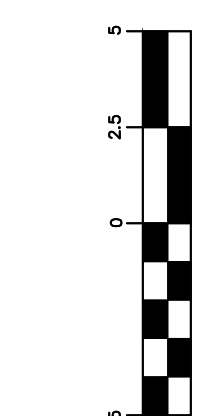

VERTICAL SCALE
(IN FEET)
1 inch = 5 ft.

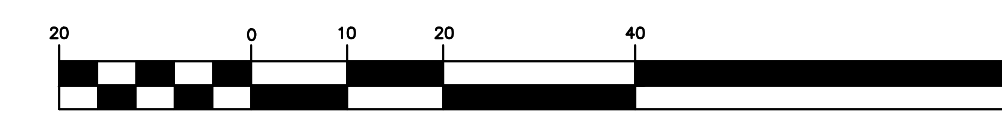

HORIZONTAL SCALE
(IN FEET)
1 inch = 20 ft.

Georgia Street
Plan & Profile, Line 1
Wichita, Kansas

KEMILLER ENGINEERING PA 117 E. Lewis, Wichita, KS 67202 (316)264-0242	PROJECT NUMBER			13.0
	KEM NO. 13175	FILE	DATE 03/2014	
DESIGN KM	DRAWN ME	REVISED		