




Line 1

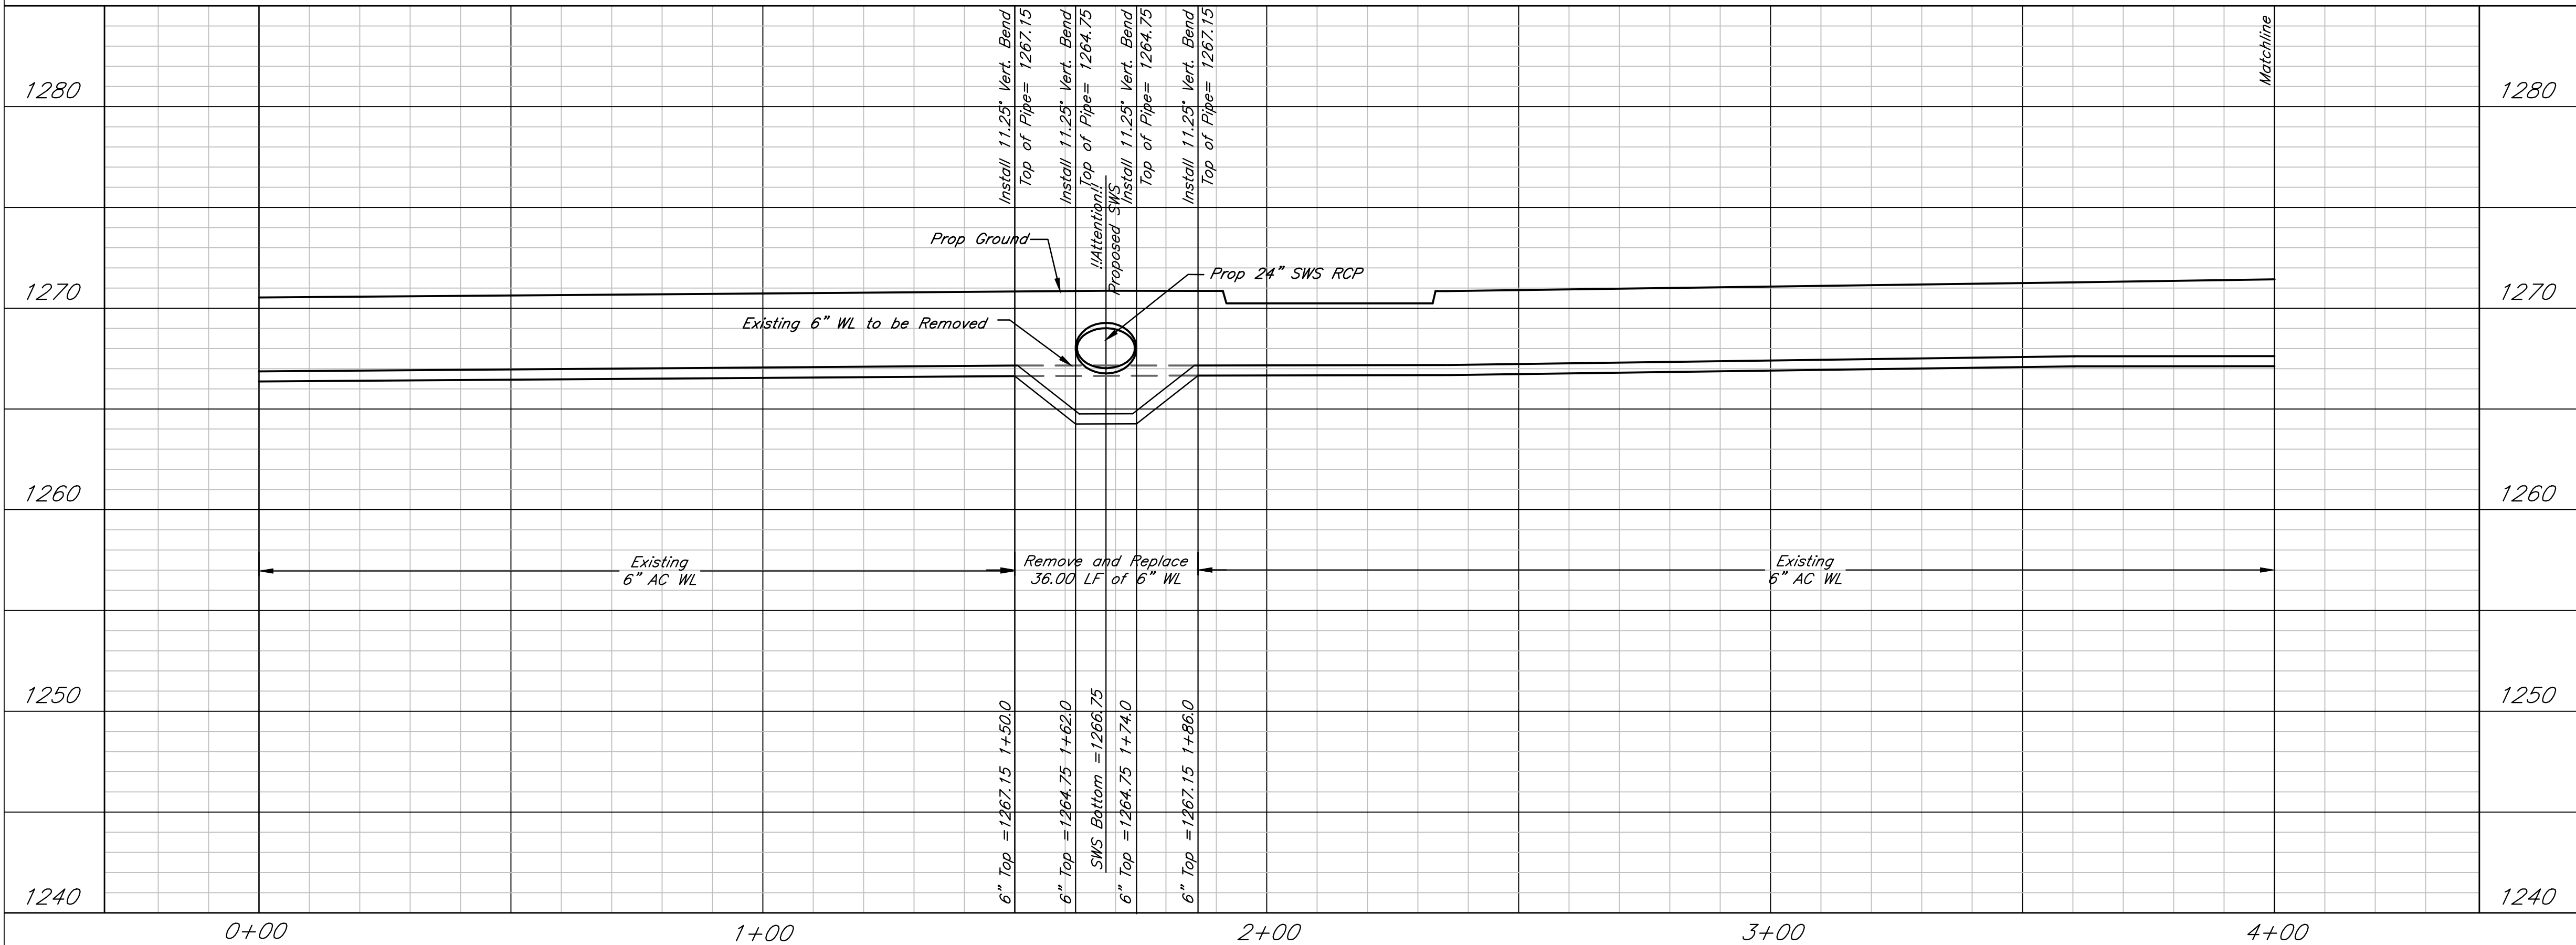

DATE: 01.23.2015
 THIS SHEET HAS BEEN
 SIGNED, SEALED AND
 DATED ELECTRONICALLY

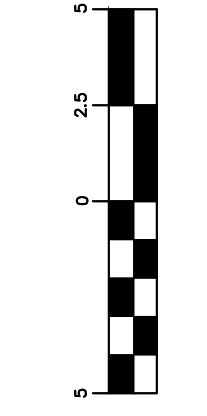

VERTICAL SCALE
 (IN FEET)
 1 inch = 5 ft.

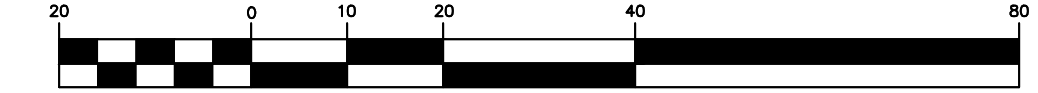

HORIZONTAL SCALE
 (IN FEET)
 1 inch = 20 ft.

Georgia Street
 Plan & Profile, Line 1
 Wichita, Kansas

 117 E. Lewis, Wichita, KS 67202 (316)264-0242	PROJECT NUMBER			
	KEM NO. 13175	FILE	DATE 03/2014	SHEET 15.0
DESIGN KM	DRAWN ME	REVISED		