


Demolition Quantities (For Information Only)				
ITEM REMOVED	QUANTITY	UNIT	DESCRIPTION	STA.
Trees	28	EA	Remove All Necessary	06+04
Road Barricades	2	EA		06+44
Mail Box Relocation		EA	Remove and Replace	ALL
Bollards	2	EA		09+73
RCP	22	EA		11+00
RCP	16	LF		11+53
Burried Concrete	1	EA	Buried Concrete Slab	11+78
RCP	23	LF		12+40
Fence	50	LF		12+68
CMP	25	LF		13+05
CMP	22	LF		13+75
Cedar Row		EA	Remove trees to P.L.	13+75
CMP	17	LF		14+45
RCP	24	LF		14+47
CMP	40	LF		14+90
Bollards	2	EA		17+20
RCP	22	LF		17+20
Buried Timber		EA	Located in Ex. Ditch	17+50
Buried Timber		EA	Located in Ex. Ditch	18+10
Curb Blocks		EA		18+77

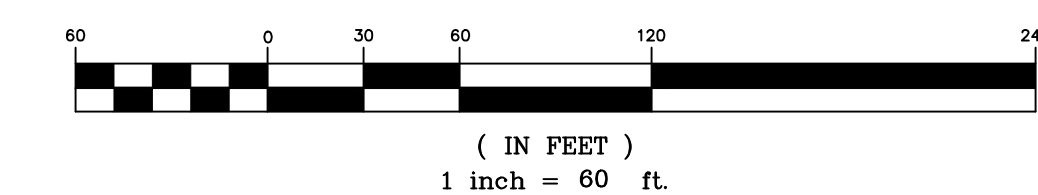

DATE: 01.23.2015
 THIS SHEET HAS BEEN
 SIGNED, SEALED AND
 DATED ELECTRONICALLY

Gerogia Street Demolition Plan Wichita, KS			
PROJECT NUMBER			
 KEMILLER ENGINEERING PA 117 E. Lewis, Wichita, KS 67202 (316)264-0242	KEM NO. 13175	FILE	DATE 05/2014
	DESIGN KM	DRAWN ME	REVISED
			3.0