



Benchmarks:
 BM #1: "□" Cut with Cross in Curb
 Return at Southeast Corner of
 Intersection of 37th St. N. and Tyler,
 Approximately 47' South and 49.5' East
 of the Center of the Intersection.
 Elevation = 1343.53 (NAVD 88)

BM #2: "□" Cut with Cross in South
 Curb Line of 37th St. N. Approximately
 41.5' South and 1,026' East of the
 Center of the Intersection of 37th St.
 N. and Tyler.
 Elevation = 1337.39 (NAVD 88)


Note:
 Contractor Shall Verify
 Depth and Location
 of Existing SWS Stub
 Prior to Construction

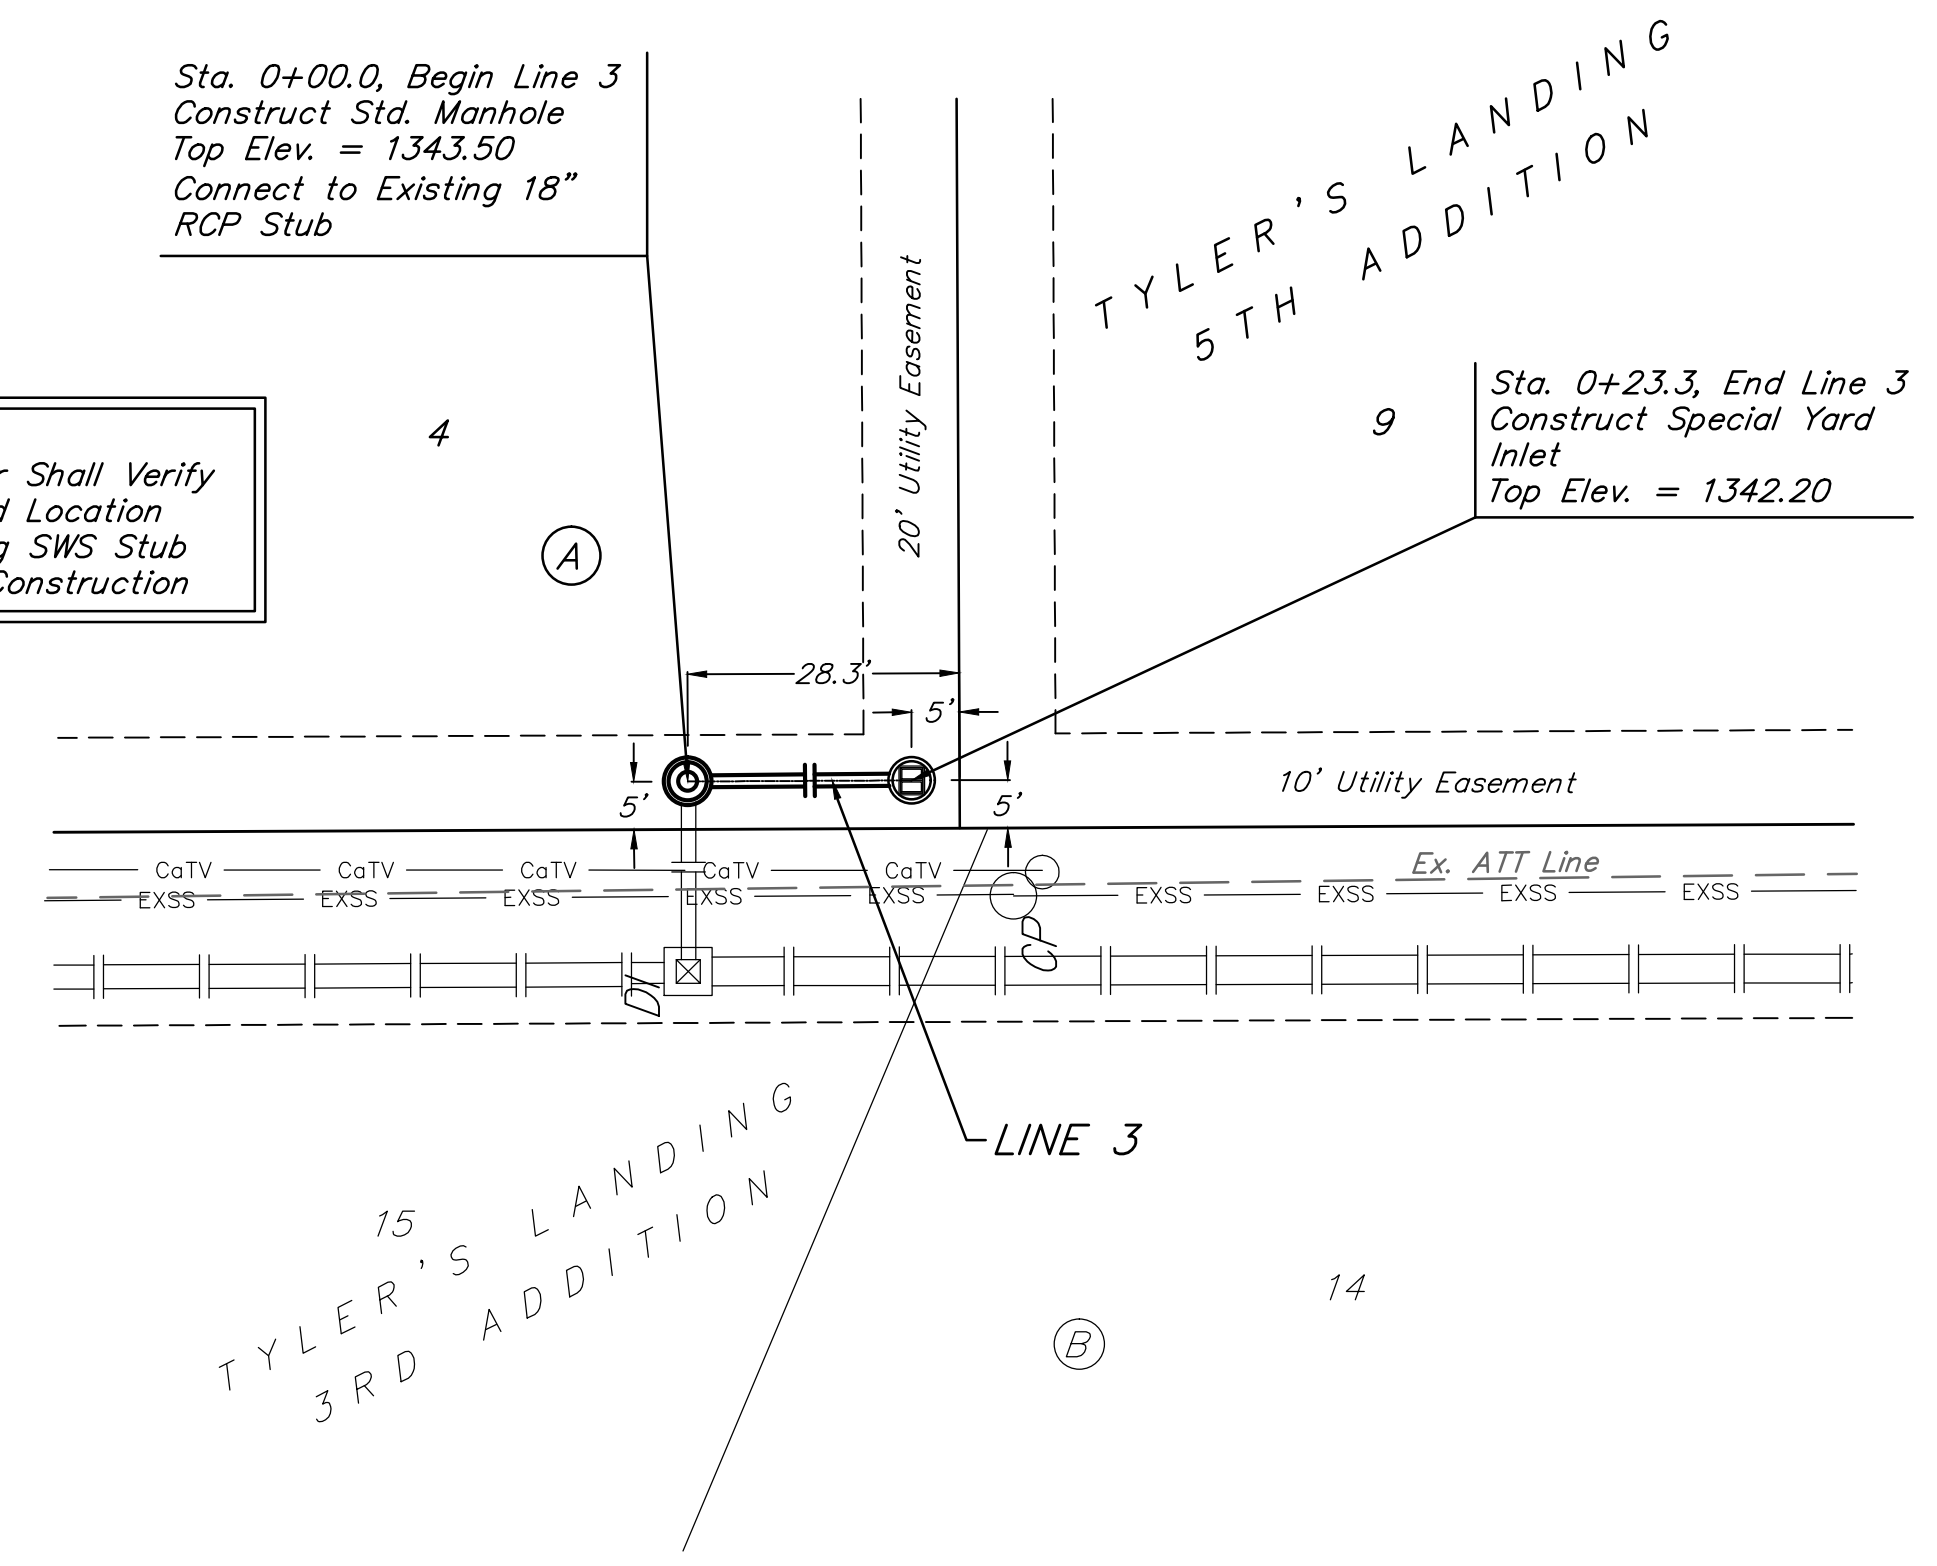

Note:
 Contractor Shall Verify
 Depth and Location
 of Existing SWS Stub
 Prior to Construction

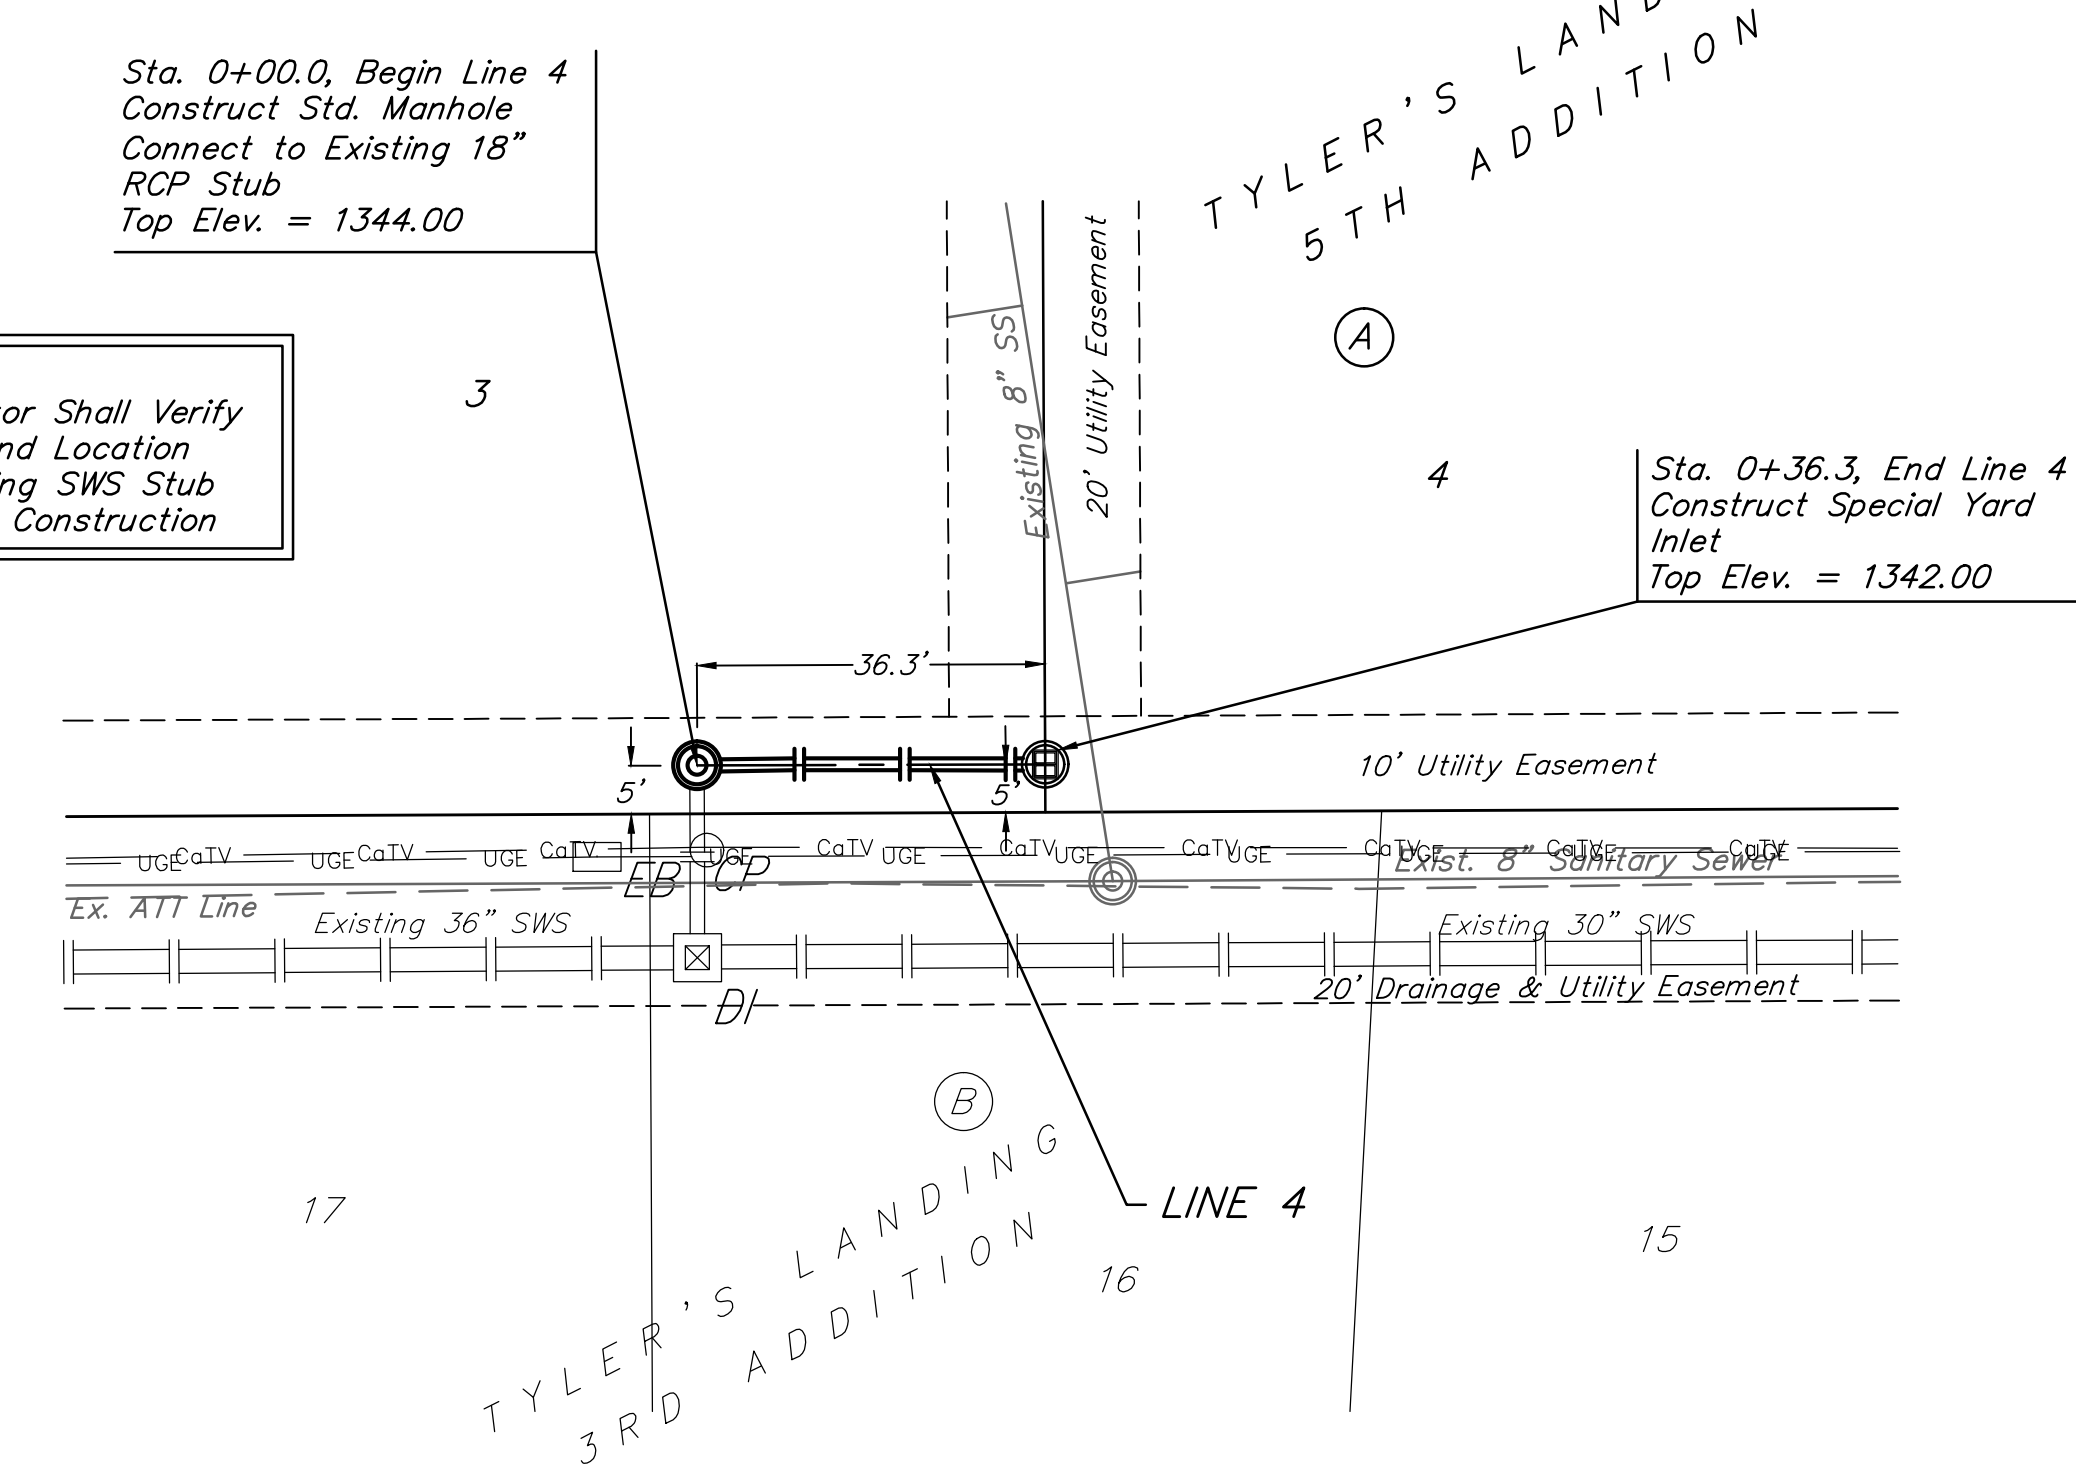

Scale: 1" = 20' (Hor.)
 1" = 5' (Vert.)
 • = Iron

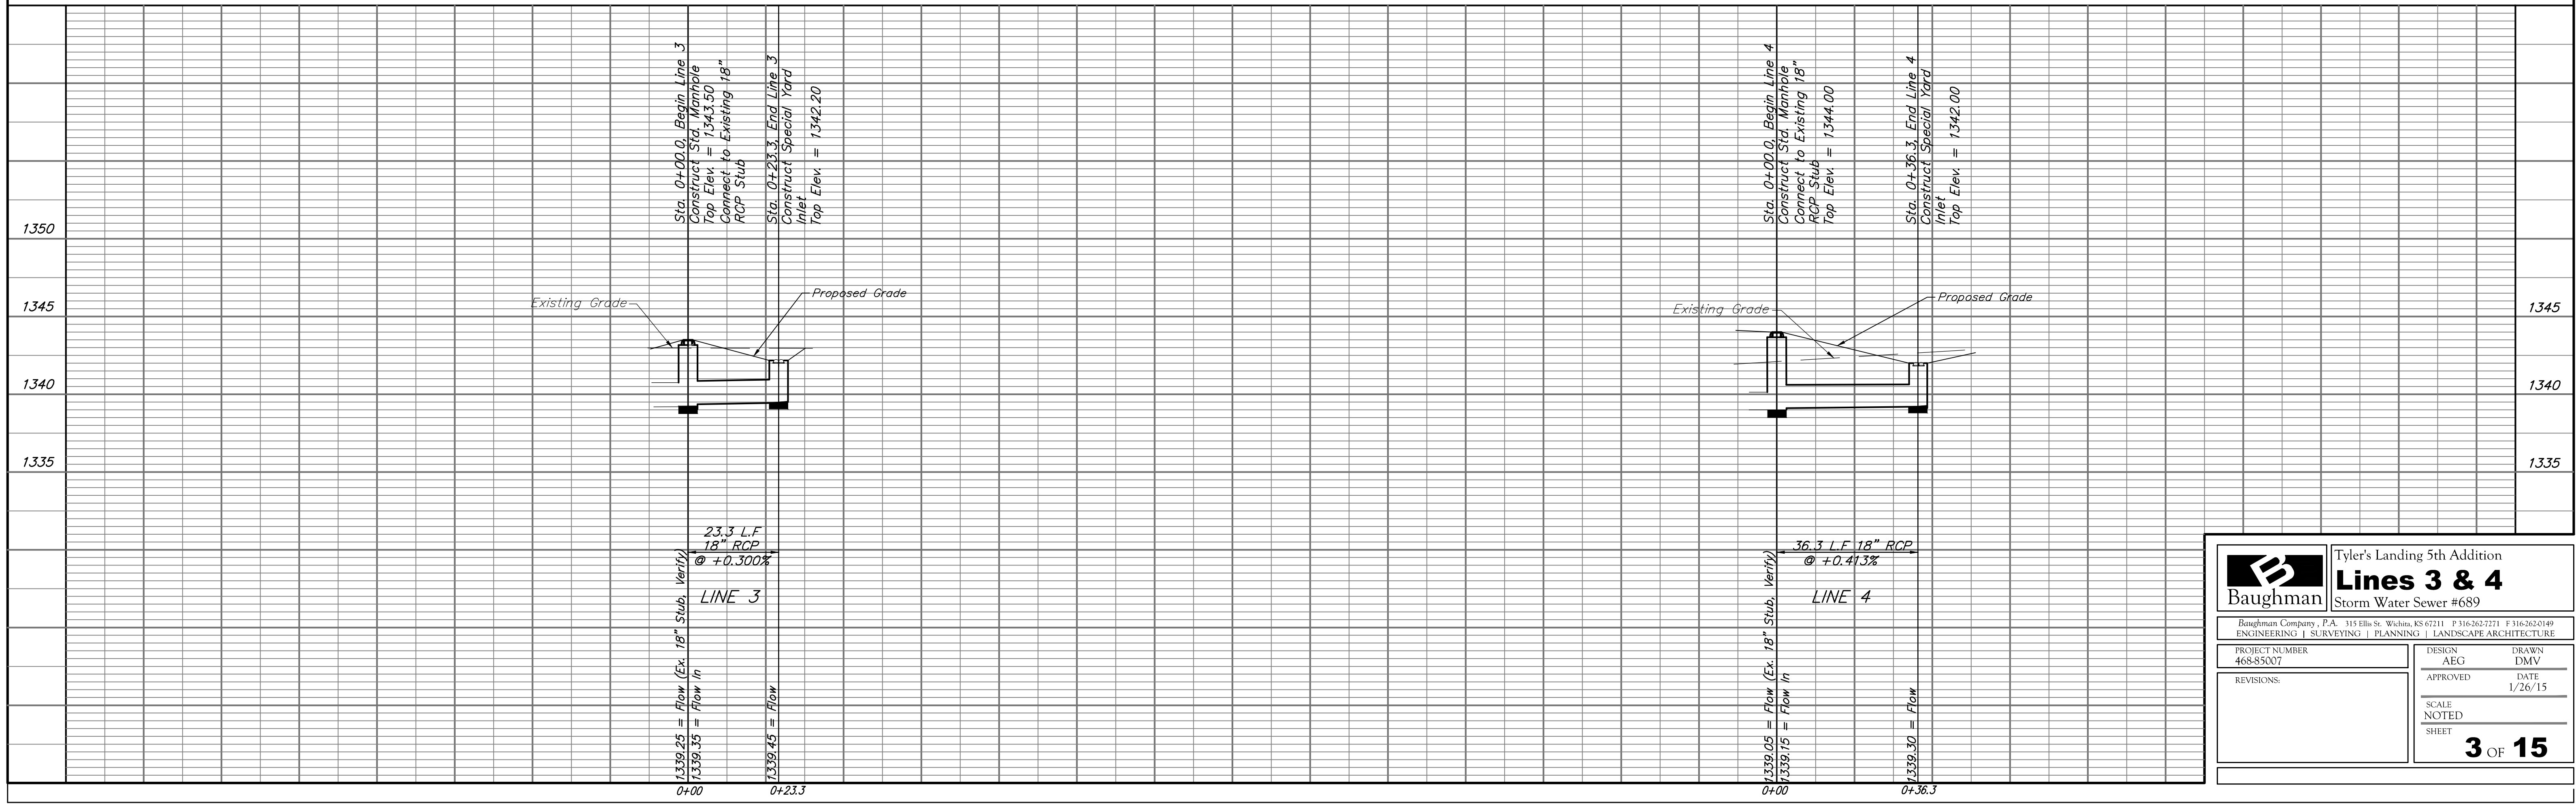

		Tyler's Landing 5th Addition Lines 3 & 4 Storm Water Sewer #689	
		PROJECT NUMBER 468-85007	DESIGN AEG
REVISIONS:		SCALE NOTED SHEET	
		3 OF 15	