


**BENCHMARK:**  
 BM #2 - Chiseled "a" on the Top of Curb on the South Side of May Avenue adjacent to Fire Hydrant, 260'± West of Centerline of Meridian.  
 Elev. = 1292.76 (NAVD 88)  
 BM #3 - City of Wichita Benchmark Disc in the Southeast Corner of the Intersection of Meridian and May, 34.5' South and 52.4' East of the Centerline of Both.  
 Elev. = 1292.75 (NAVD 88)

REGION NO.	STATE	PROJECT NO.	FISCAL YEAR	SHEET NO.	TOTAL SHEETS
7	KANSAS	087 N-0594-01	2013		

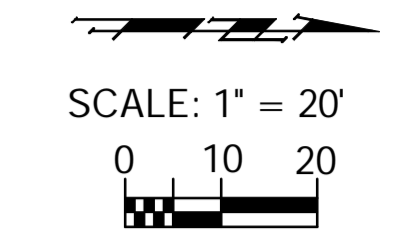

P.V.I.  
 No V.C.  
 Elev. = 1292.90

P.V.I.  
 No V.C.  
 Elev. = 1292.90

