
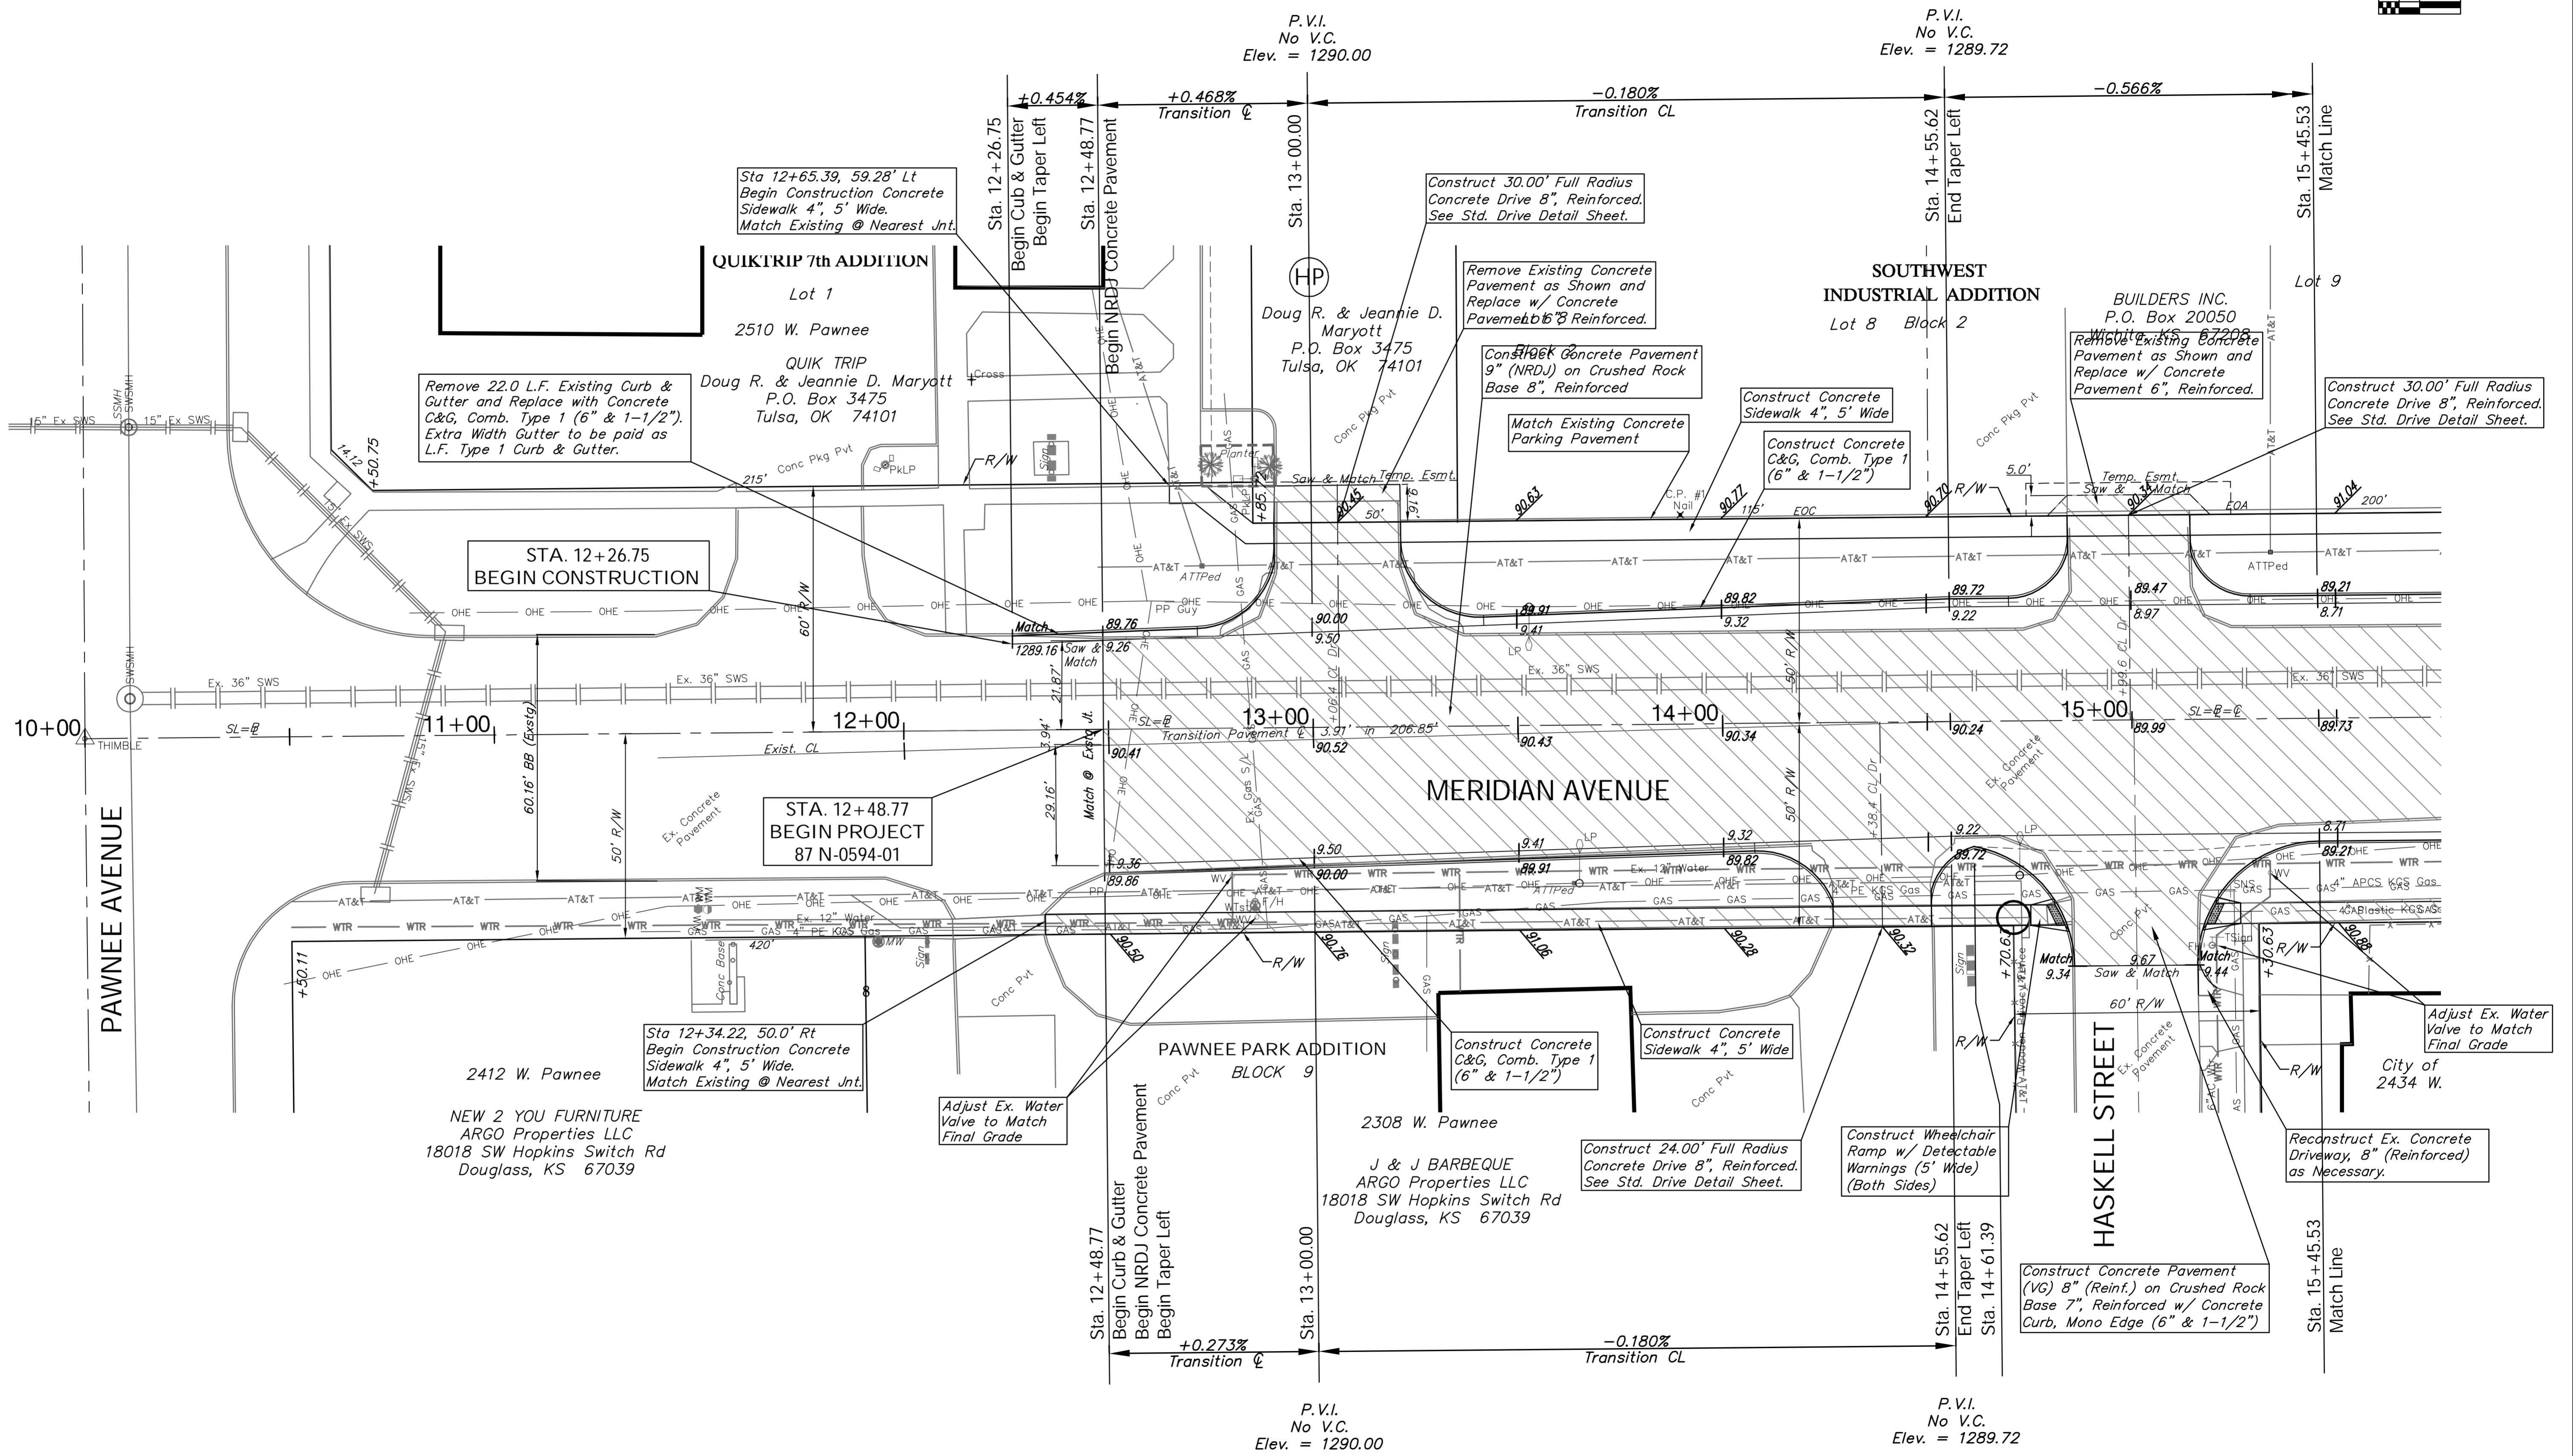


BENCHMARK:
 BM #7 - Chiseled "a" City Benchmark in the Northwest Corner of Pawnee and Meridian, 71.1' Northwest of Section Corner and 9.3' South Southwest of Traffic Signal Manhole
 Elev. = 1290.43 (NAVD 88)

REGION NO.	STATE	PROJECT NO.	FISCAL YEAR	SHEET NO.	TOTAL SHEETS
7	KANSAS	087 N-0594-01	2013		

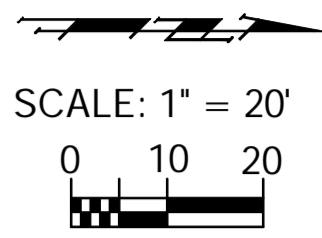

Design: TPV
 Drawn: Sonny
 Approved: JFB
 Scale: 1:20

Project No. 0808ET86 CAPITAL IMPROVEMENT PROJECT
MERIDIAN AVENUE PAVING
 Sta. 12+26.75 to Sta. 15+45.33
 MERIDIAN/PAWNEE AVENUE TO ORIENT BOULEVARD

Baughman Company, P.A.
 315 Ellis St., Wichita, KS 67211 P 316.262.7271 F 316.262.0149
 ENGINEERING | SURVEYING | PLANNING | LANDSCAPE ARCHITECTURE

October 2014
 SHEET
 OF