
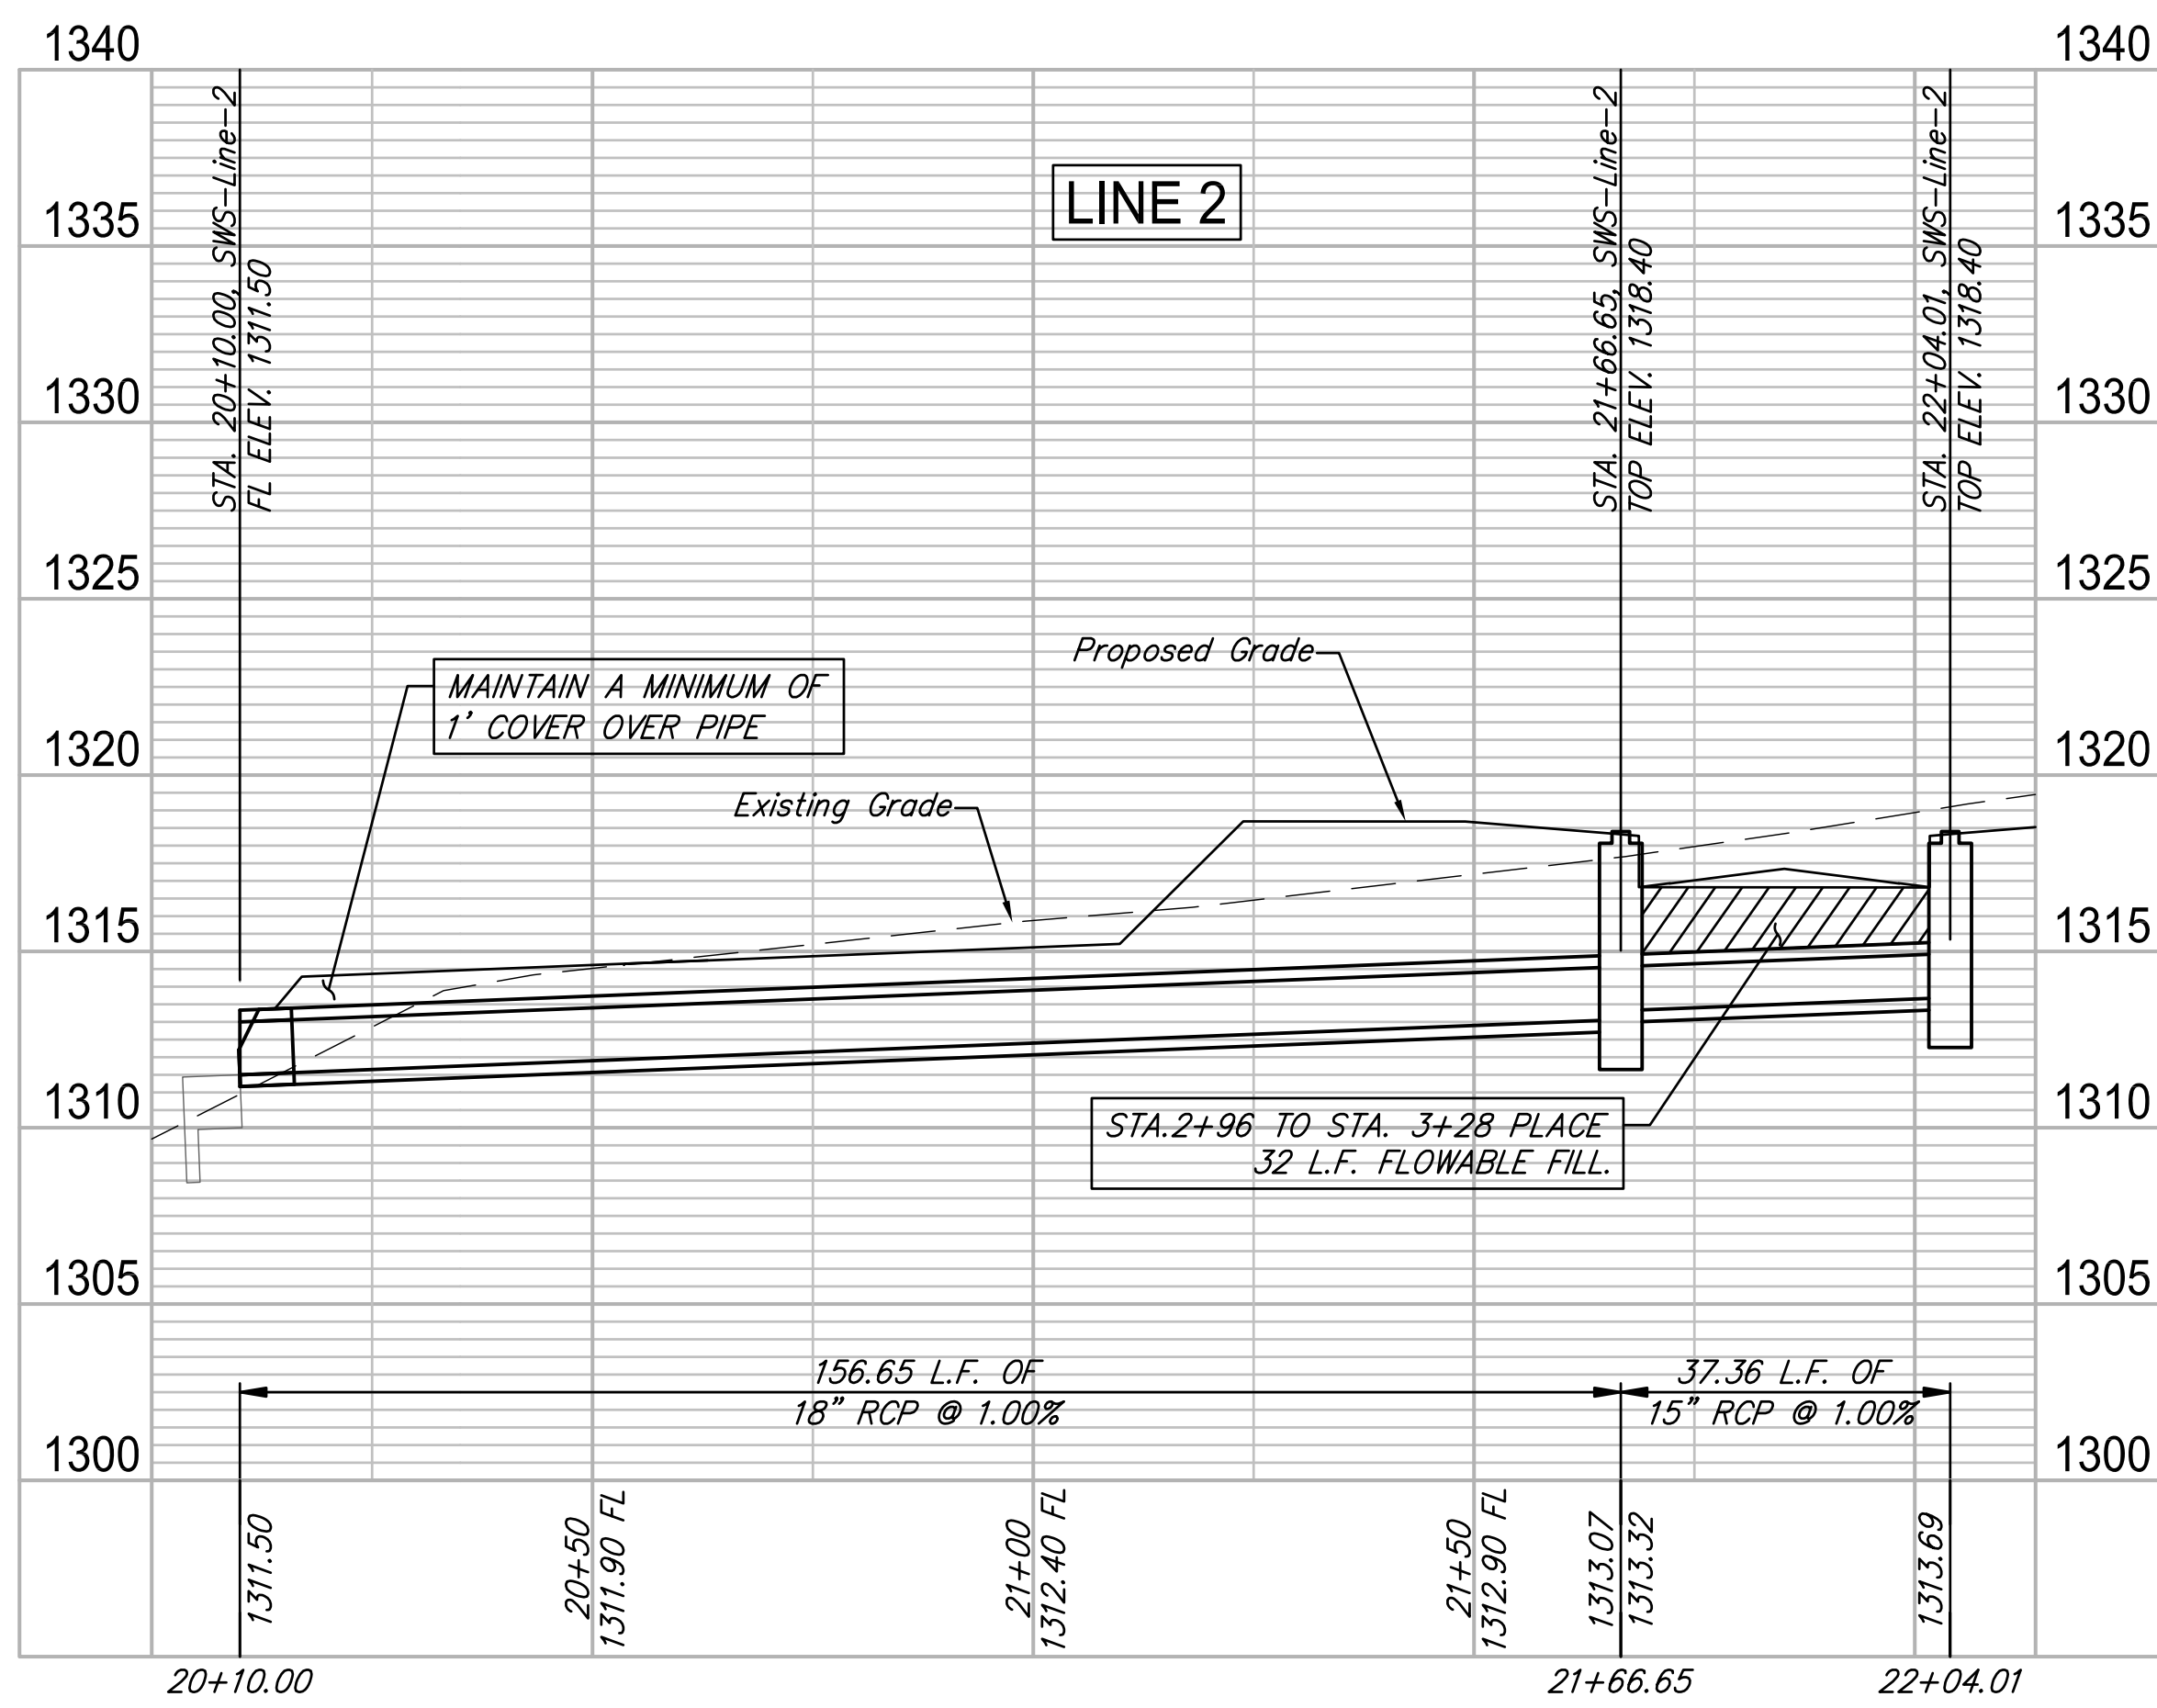
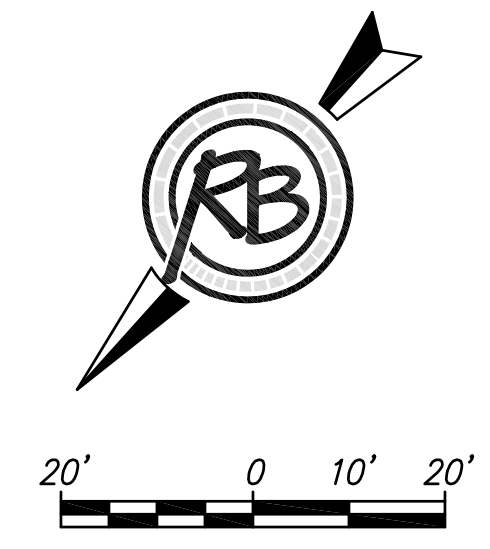


F:\Projects\Projects 4300-4399\4372E (Steppes at Ark Valley)\4372E Engineering Base.dwg

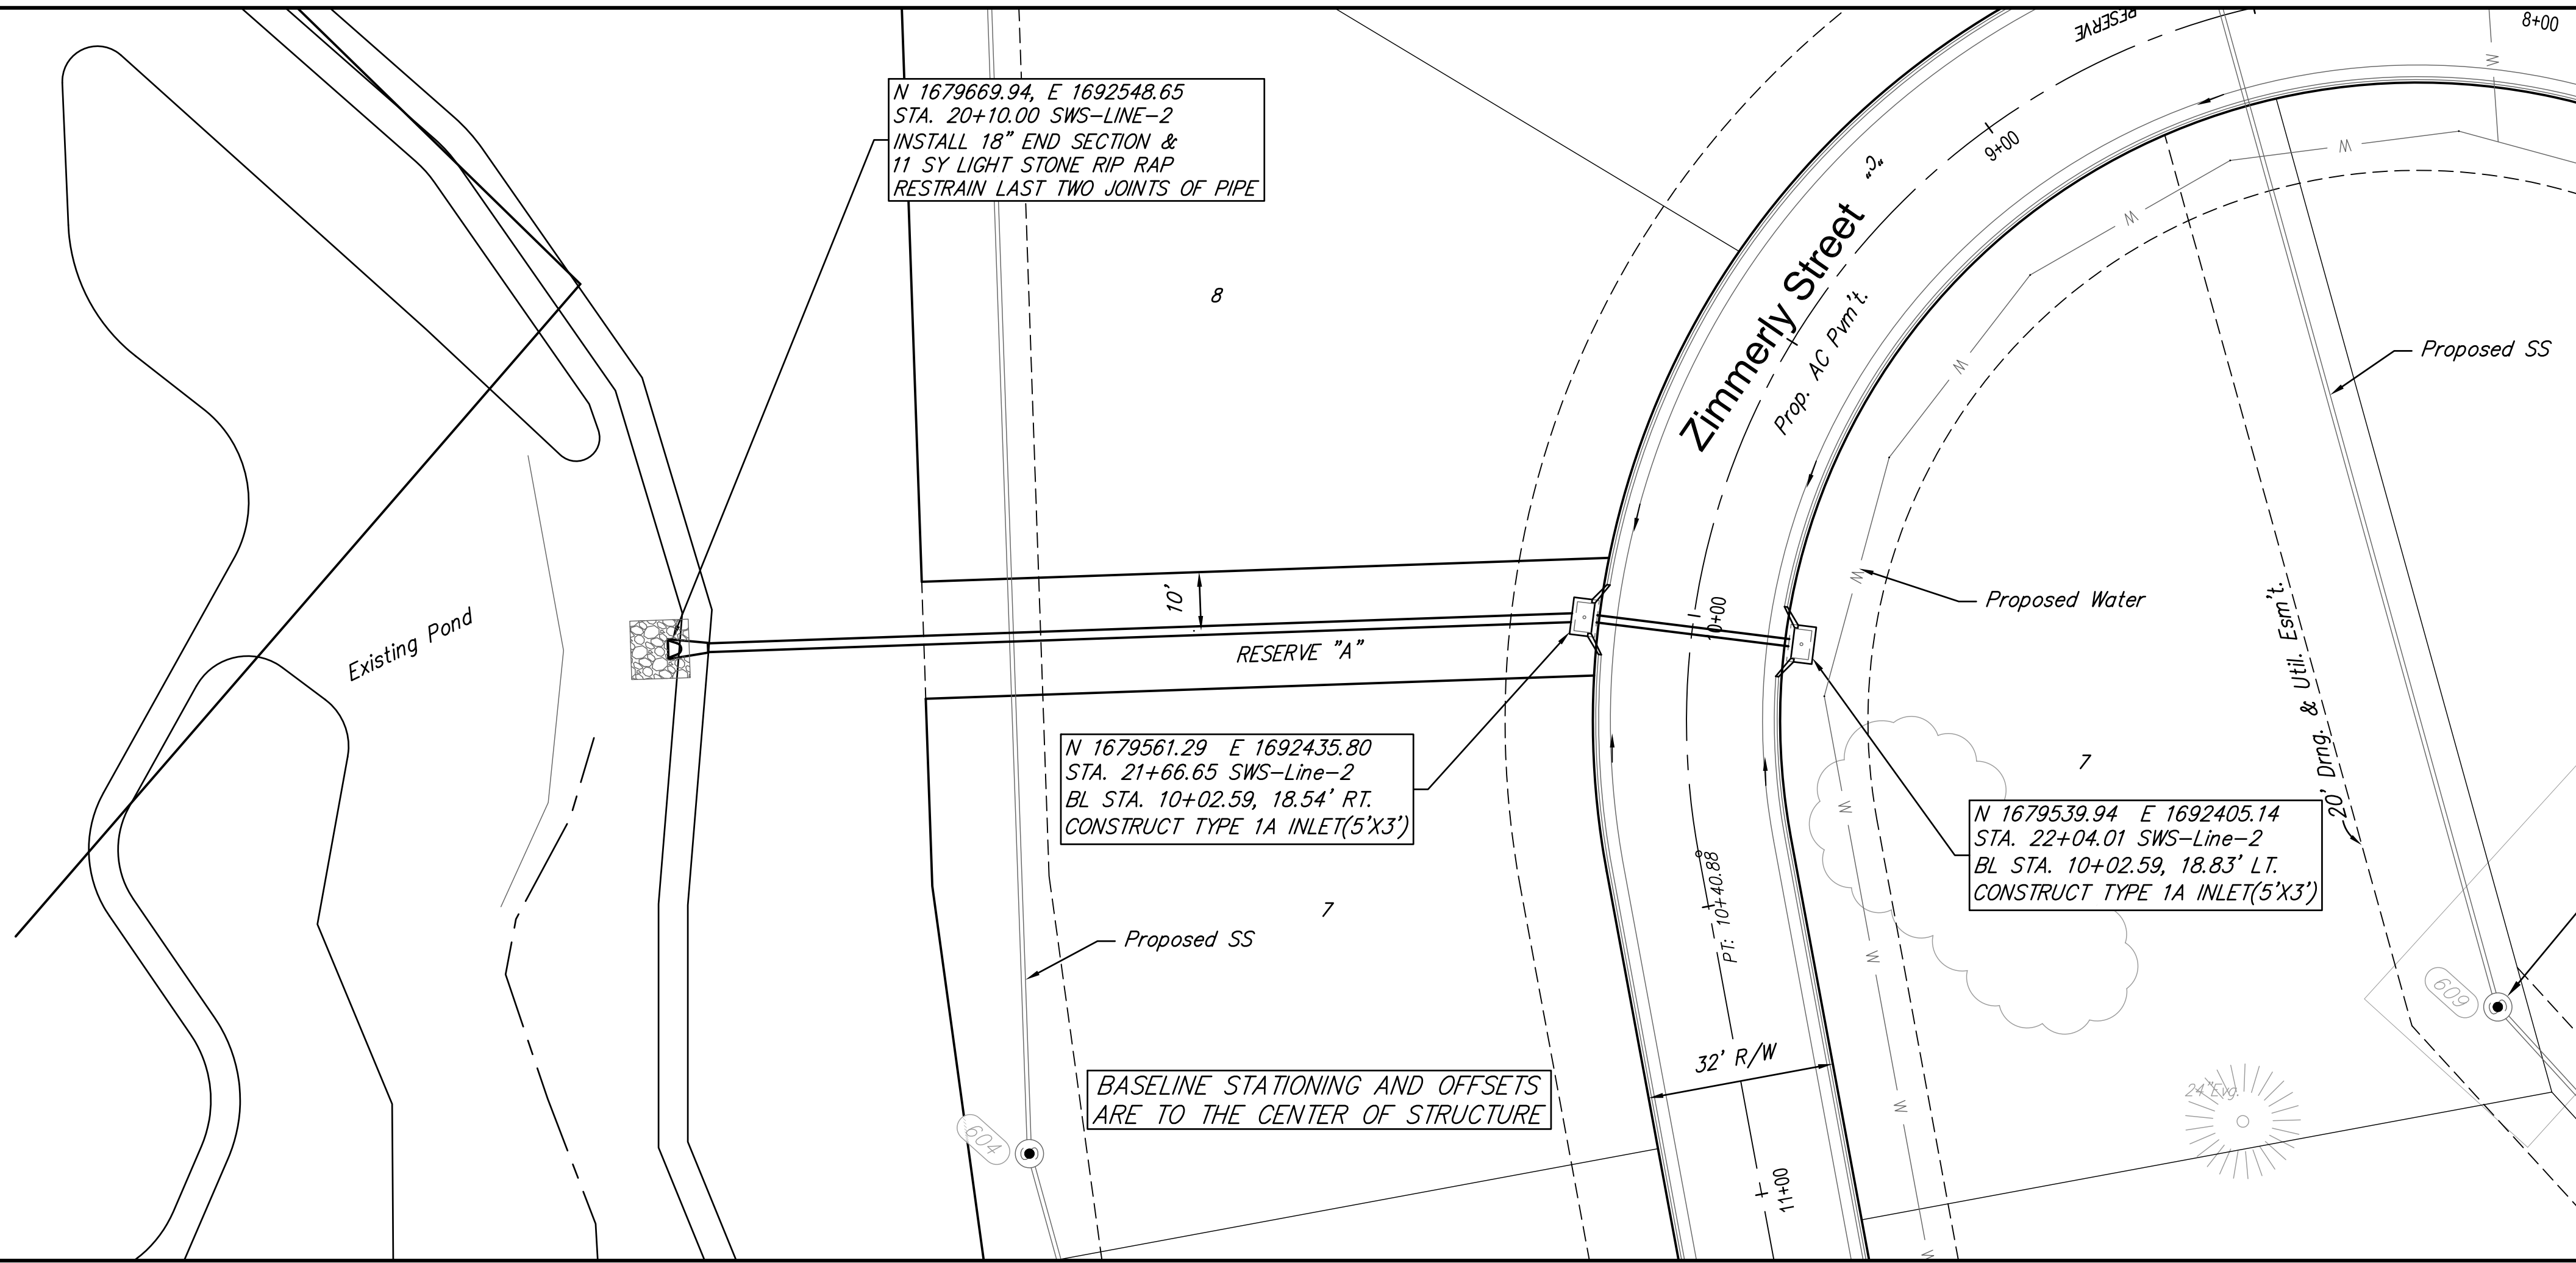

REVIEW	2/17/2015
DATE	3/10/2015
DESIGN	KWL
DRAWN	DRS
PROJECT NUMBER	468-44980
DRAWING FILE	4372E Engineering Base

The Steppes at Ark Valley
Storm Drain Line-2
Wichita, Kansas