


• = #4 REBAR W/ "BAUGHMAN" CAP (SET)
 ■ = #4 REBAR W/ "BAUGHMAN" CAP (FOUND)

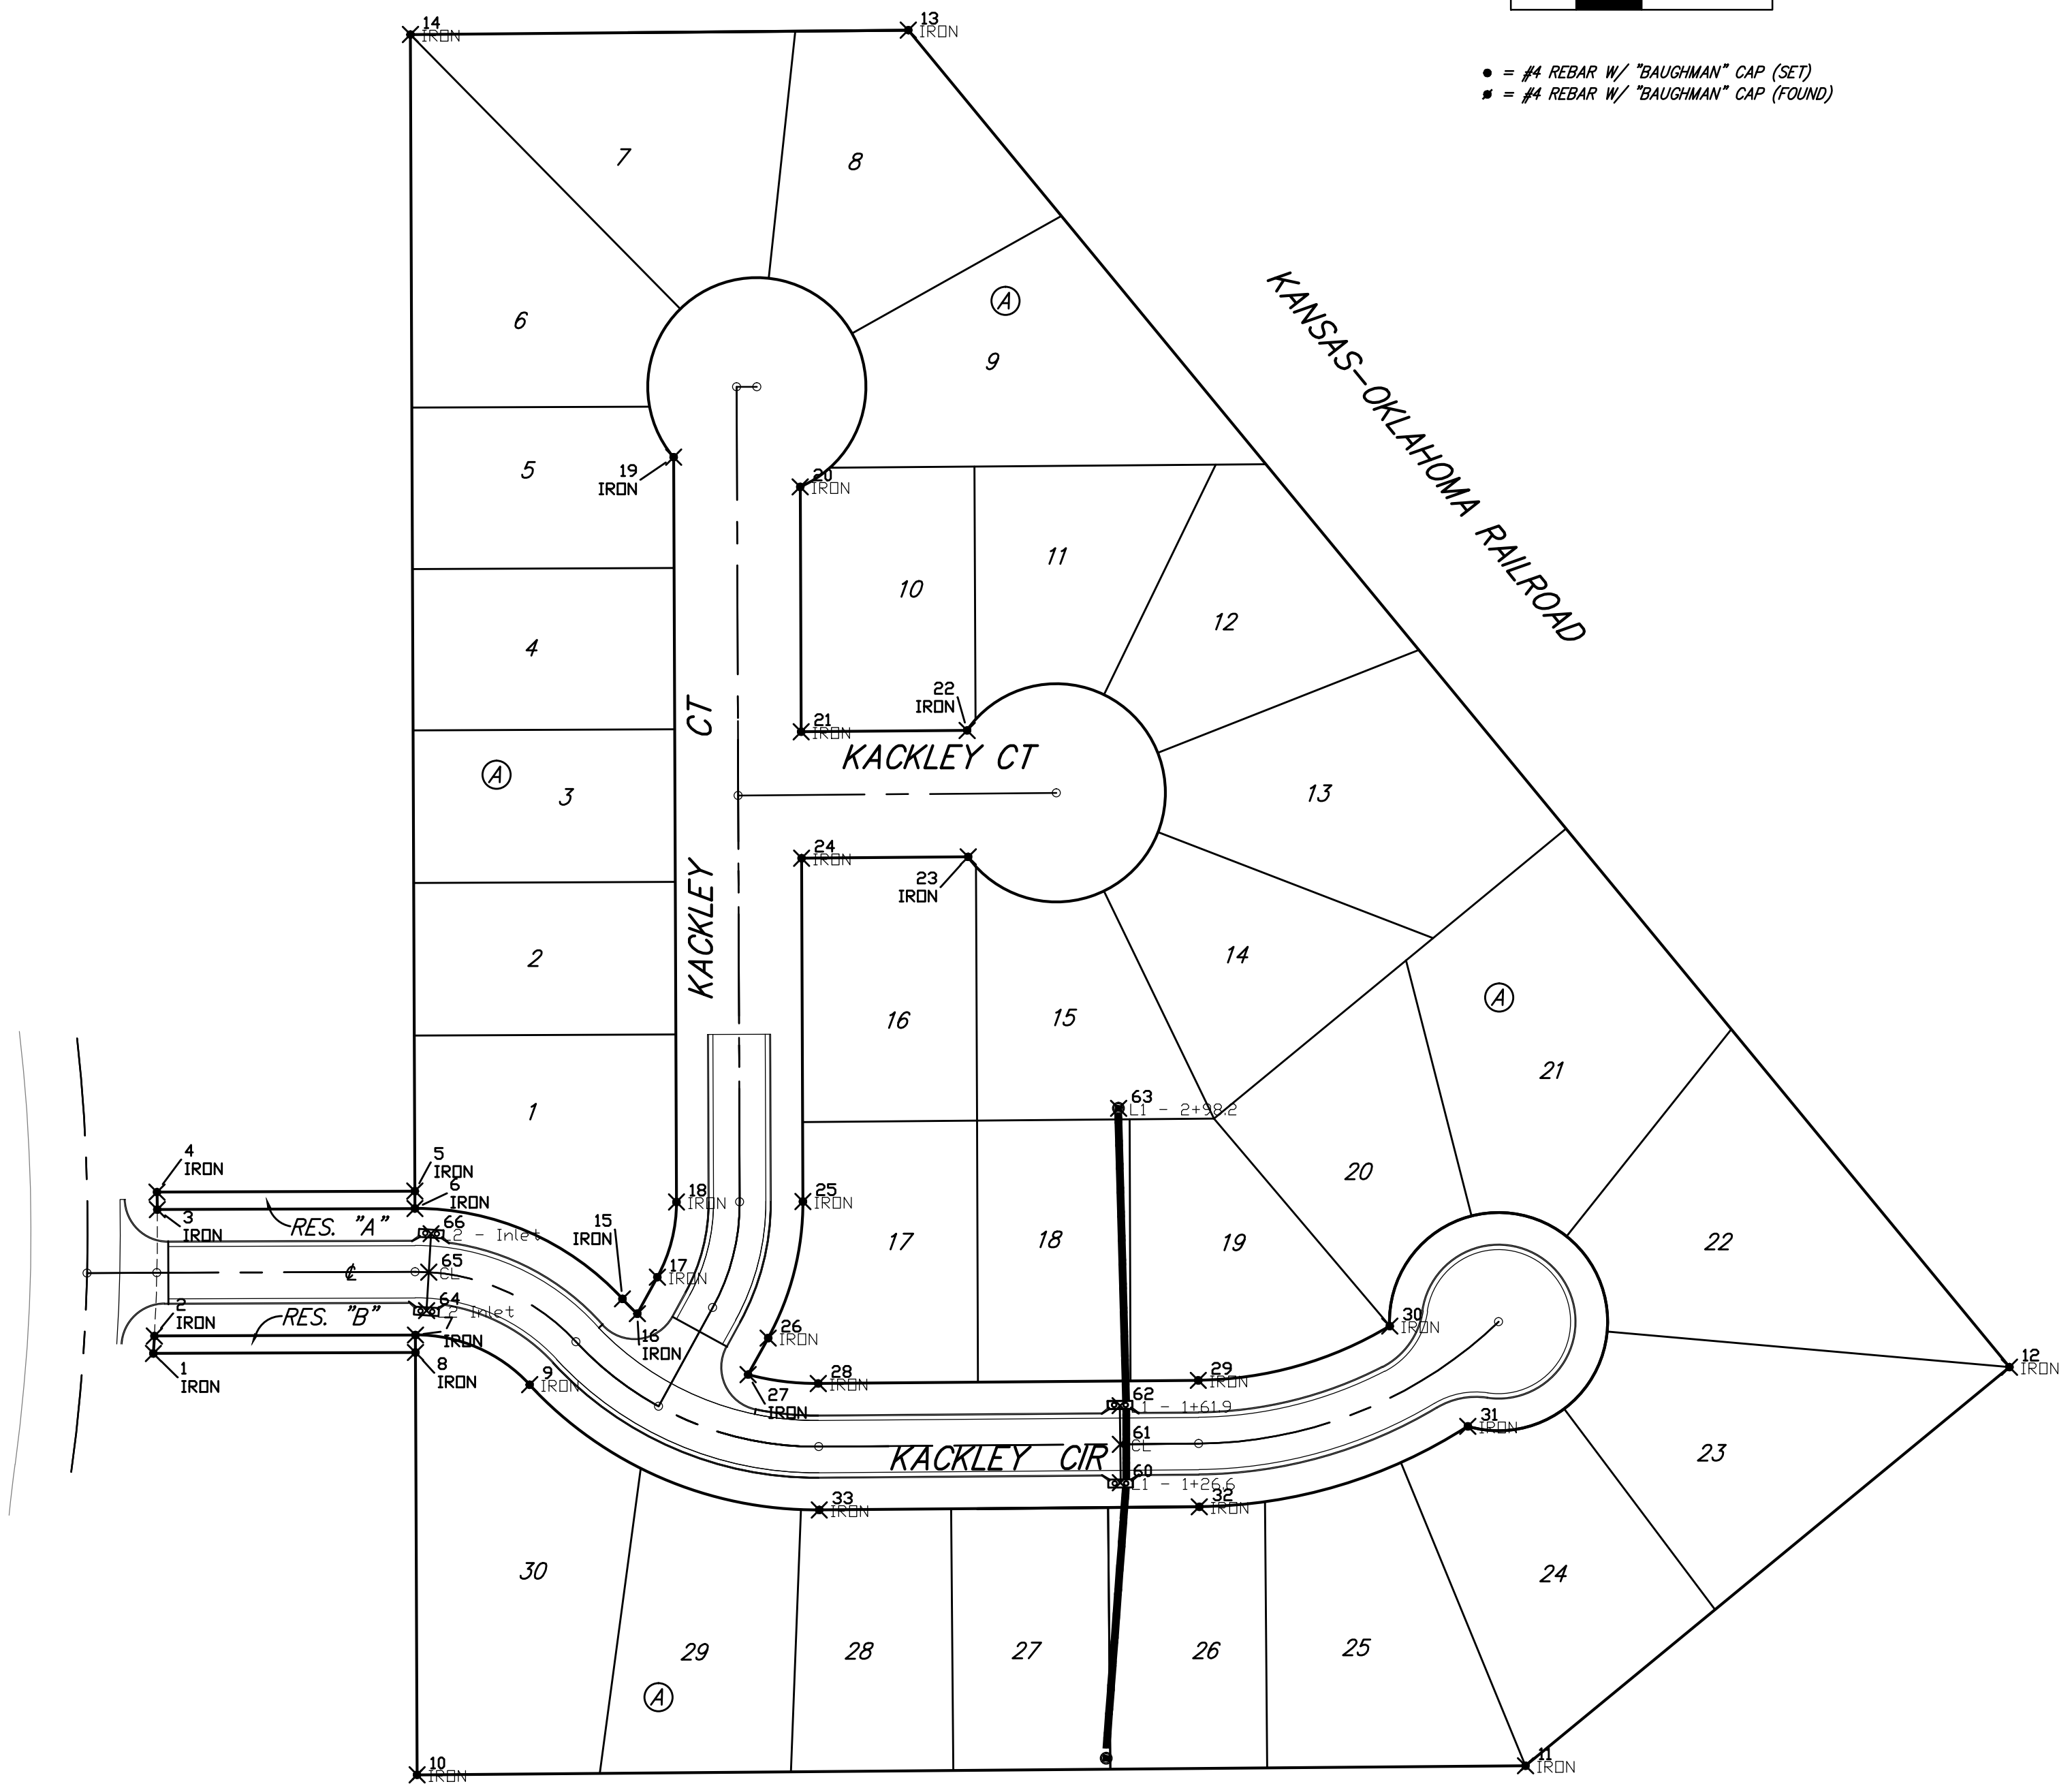

Point Table			
Point #	Raw Description	Northing	Easting
60	L1 - 1+26.6	29392.3281	41616.7744
61	CL	29409.9478	41616.7212
62	L1 - 1+61.9	29427.6629	41616.6669
63	L1 - 2+98.2	29564.0541	41615.9450
64	L2 Inlet	29471.2622	41298.4947
65	CL	29488.9018	41299.5323
66	L2 - Inlet	29506.5485	41300.5702

Point Table			
Point #	Raw Description	Northing	Easting
1	IRON	29451.6156	41173.1803
9	IRON	29437.2873	41345.7806
2	IRON	29459.6175	41173.6715
3	IRON	29517.6229	41174.9747
4	IRON	29525.6225	41174.8437
5	IRON	29526.0733	41293.1384
6	IRON	29518.0734	41293.1689
7	IRON	29460.0738	41293.3899
8	IRON	29452.0738	41293.4204
10	IRON	29258.3262	41294.1588
11	IRON	29262.4998	41802.6346
12	IRON	29445.3405	42024.6333
13	IRON	30058.6352	41519.5166
14	IRON	30056.6196	41291.1164
15	IRON	29476.6726	41388.3575
16	IRON	29469.8668	41395.1756
17	IRON	29486.6031	41404.3765
18	IRON	29521.0784	41413.1583
19	IRON	29862.7581	41411.8561
20	IRON	29849.1248	41469.9085
21	IRON	29736.7883	41470.3366
22	IRON	29737.4133	41546.4837
23	IRON	29679.4153	41546.9598
24	IRON	29678.7882	41470.5576
25	IRON	29521.2994	41471.1578
26	IRON	29458.6613	41455.2022
27	IRON	29441.9250	41446.0013
28	IRON	29437.8426	41478.1751
29	IRON	29439.2736	41652.5191
30	IRON	29464.1697	41740.3690
31	IRON	29418.1677	41776.1843
32	IRON	29381.2756	41652.9948
33	IRON	29379.8445	41478.6511



	Tyler's Landing 4th Addition - Phase 1	
	Coordinate Plan Street Paving Improvements	
<small>Baughman Company, P.A. 315 Ellis St. Wichita, KS 67211 P 316-262-2271 F 316-262-0149 ENGINEERING SURVEYING PLANNING LANDSCAPE ARCHITECTURE</small>		
PROJECT NUMBER 472-84755	DESIGN AEG	DRAWN TMS
REVISIONS:	APPROVED	DATE 02/15
SCALE Noted		SHEET 13 OF 23
<small>Str Coords</small>		<small>14-02-E038</small>