



THIS PLAN IS FOR LOCATION REFERENCES ONLY. DO NOT SCALE OFF OF THESE DRAWINGS.

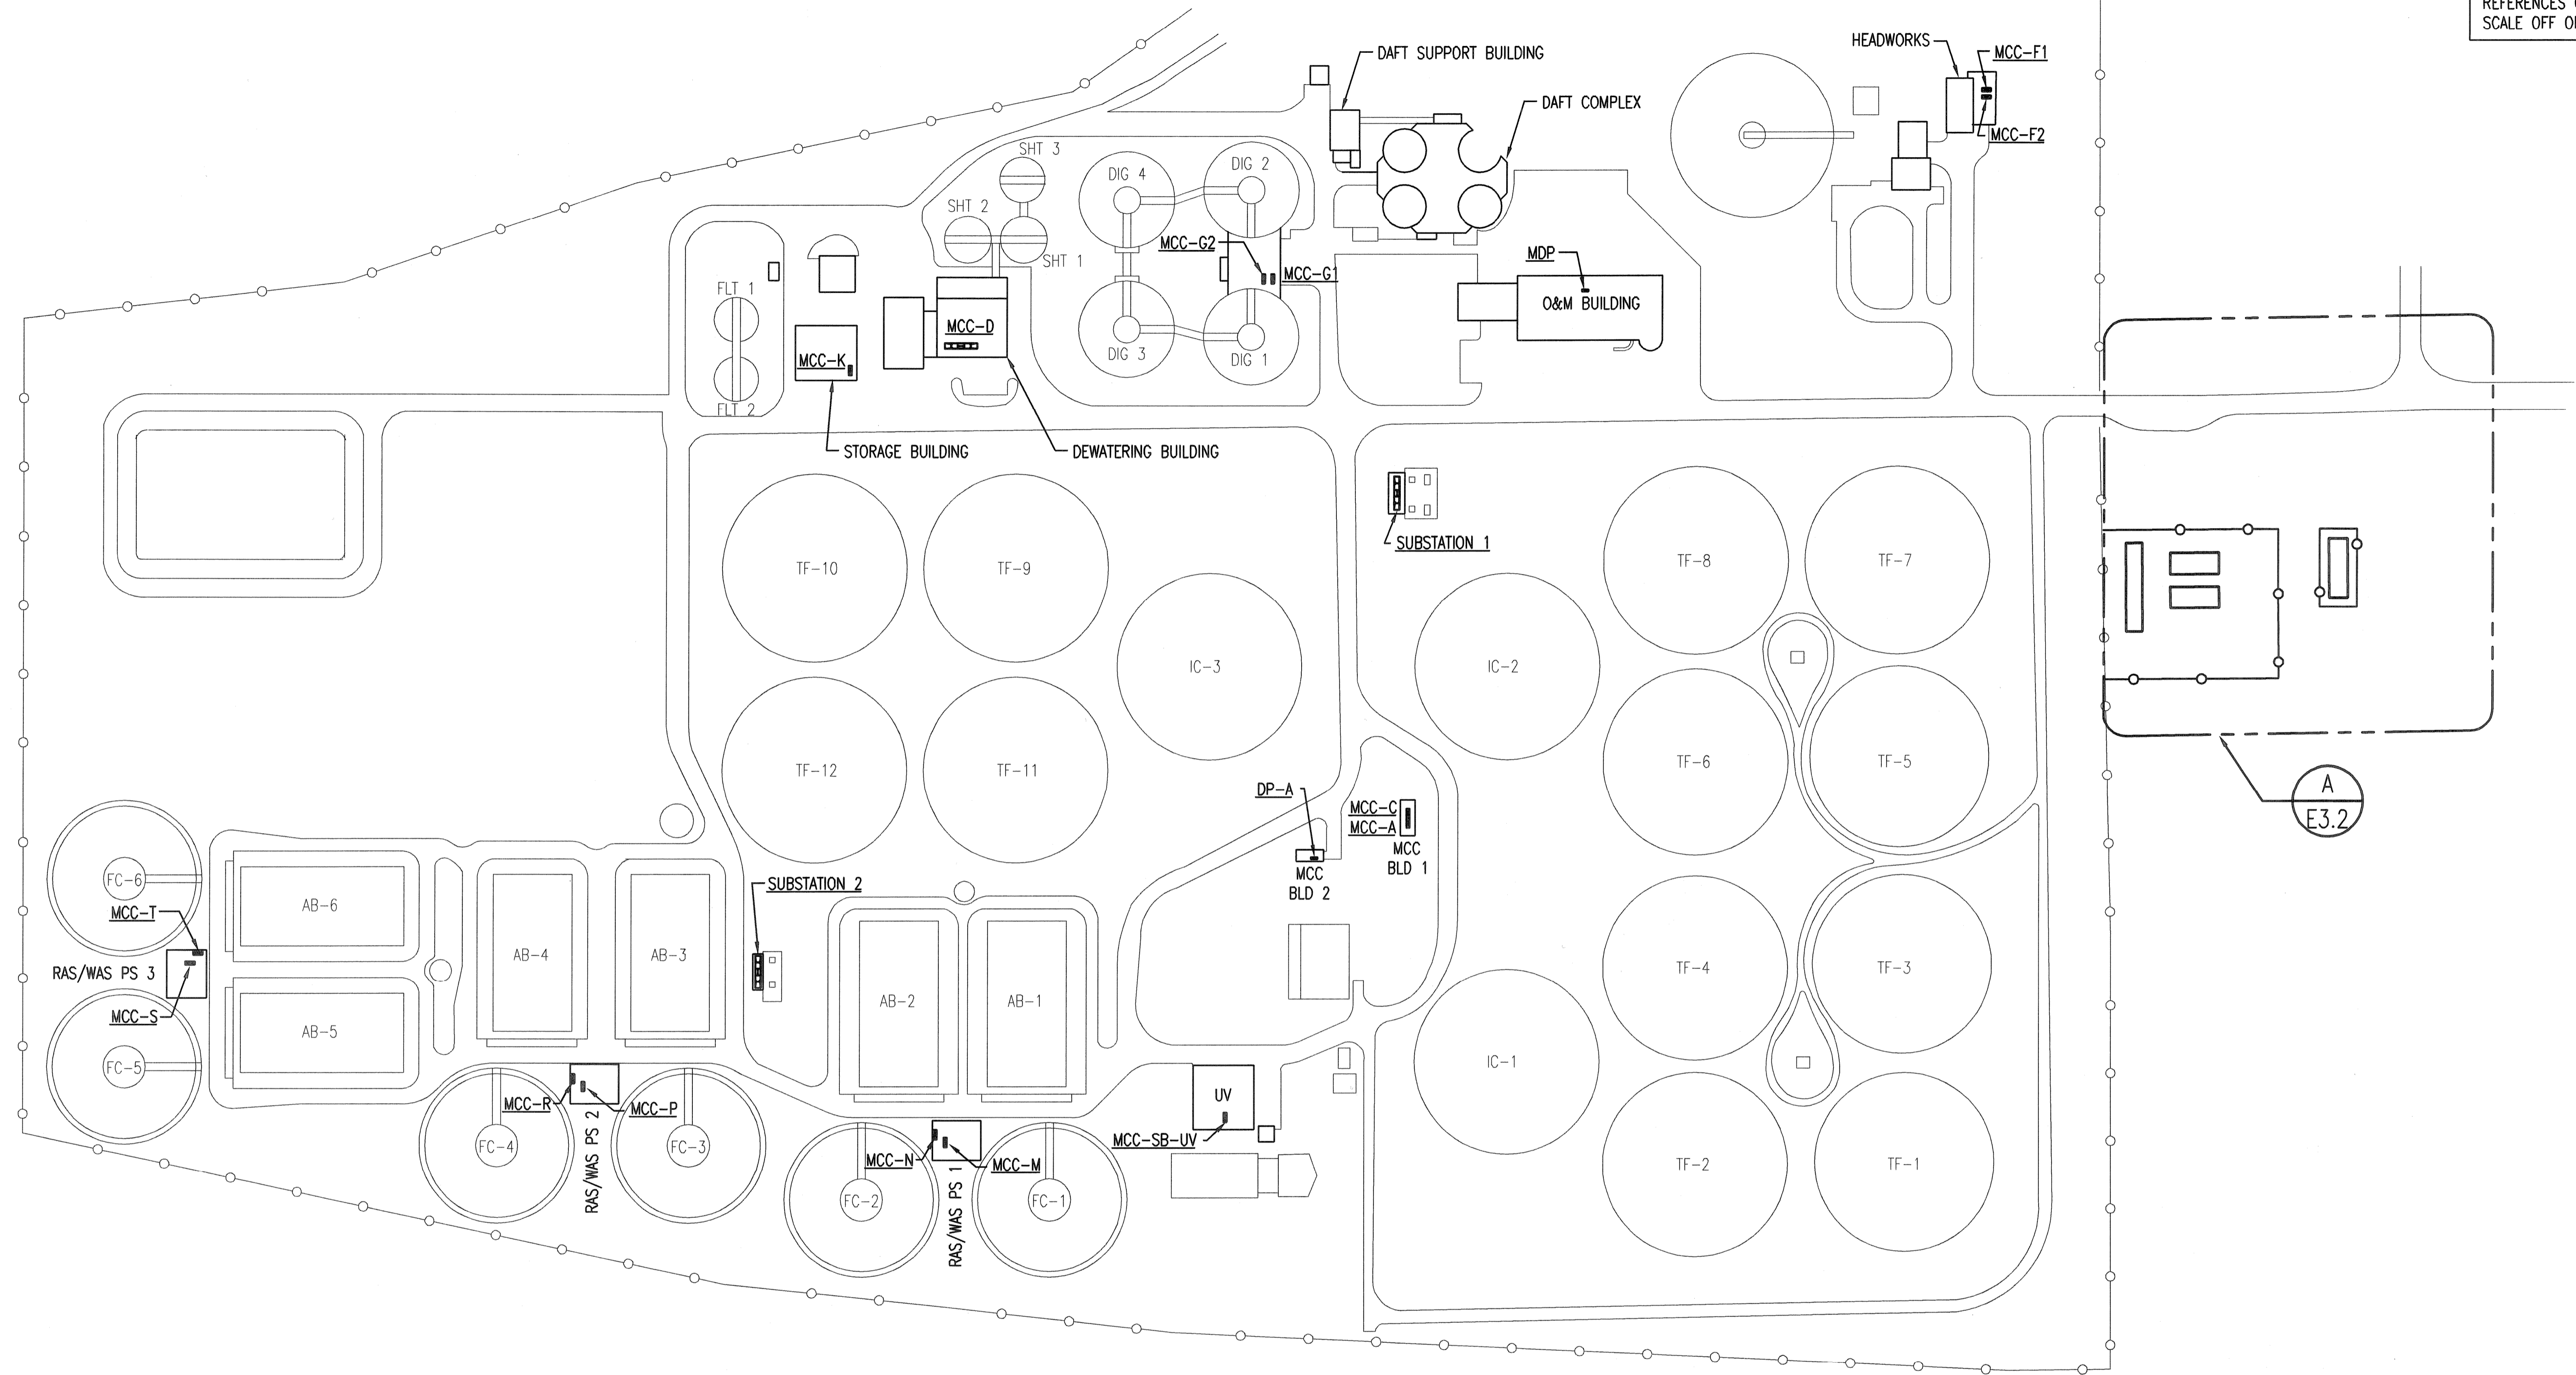

A ELECTRICAL SITE MAP
NO SCALE

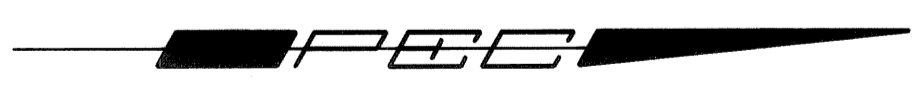

Saved: 02-23-2015 4:45:54 PM by: CJV
Plot Scale: 1:1 02-24-2015 10:43:49 AM by: CHRIS VAIL
U:\Wichita-Facility\2014\14229\001\Elec\Drawings\E3.1 ELECTRICAL SITE MAP

	Revision		By	Date
	CITY OF WICHITA, KANSAS ELECTRICAL SITE MAP			
	WWTP #2 EMERGENCY POWER PROJECT C.O.W. PROJECT NO. 468-84956			
	PROFESSIONAL ENGINEERING CONSULTANTS, P.A. 303 SOUTH TOPEKA WICHITA, KS 67202 316-262-2691 www.pec1.com			
Designed by	RWW	Job No. 34-14229-001-0042	Sht. E3.1 of 36	
Drawn by	CJV	Date	2/23/15	