
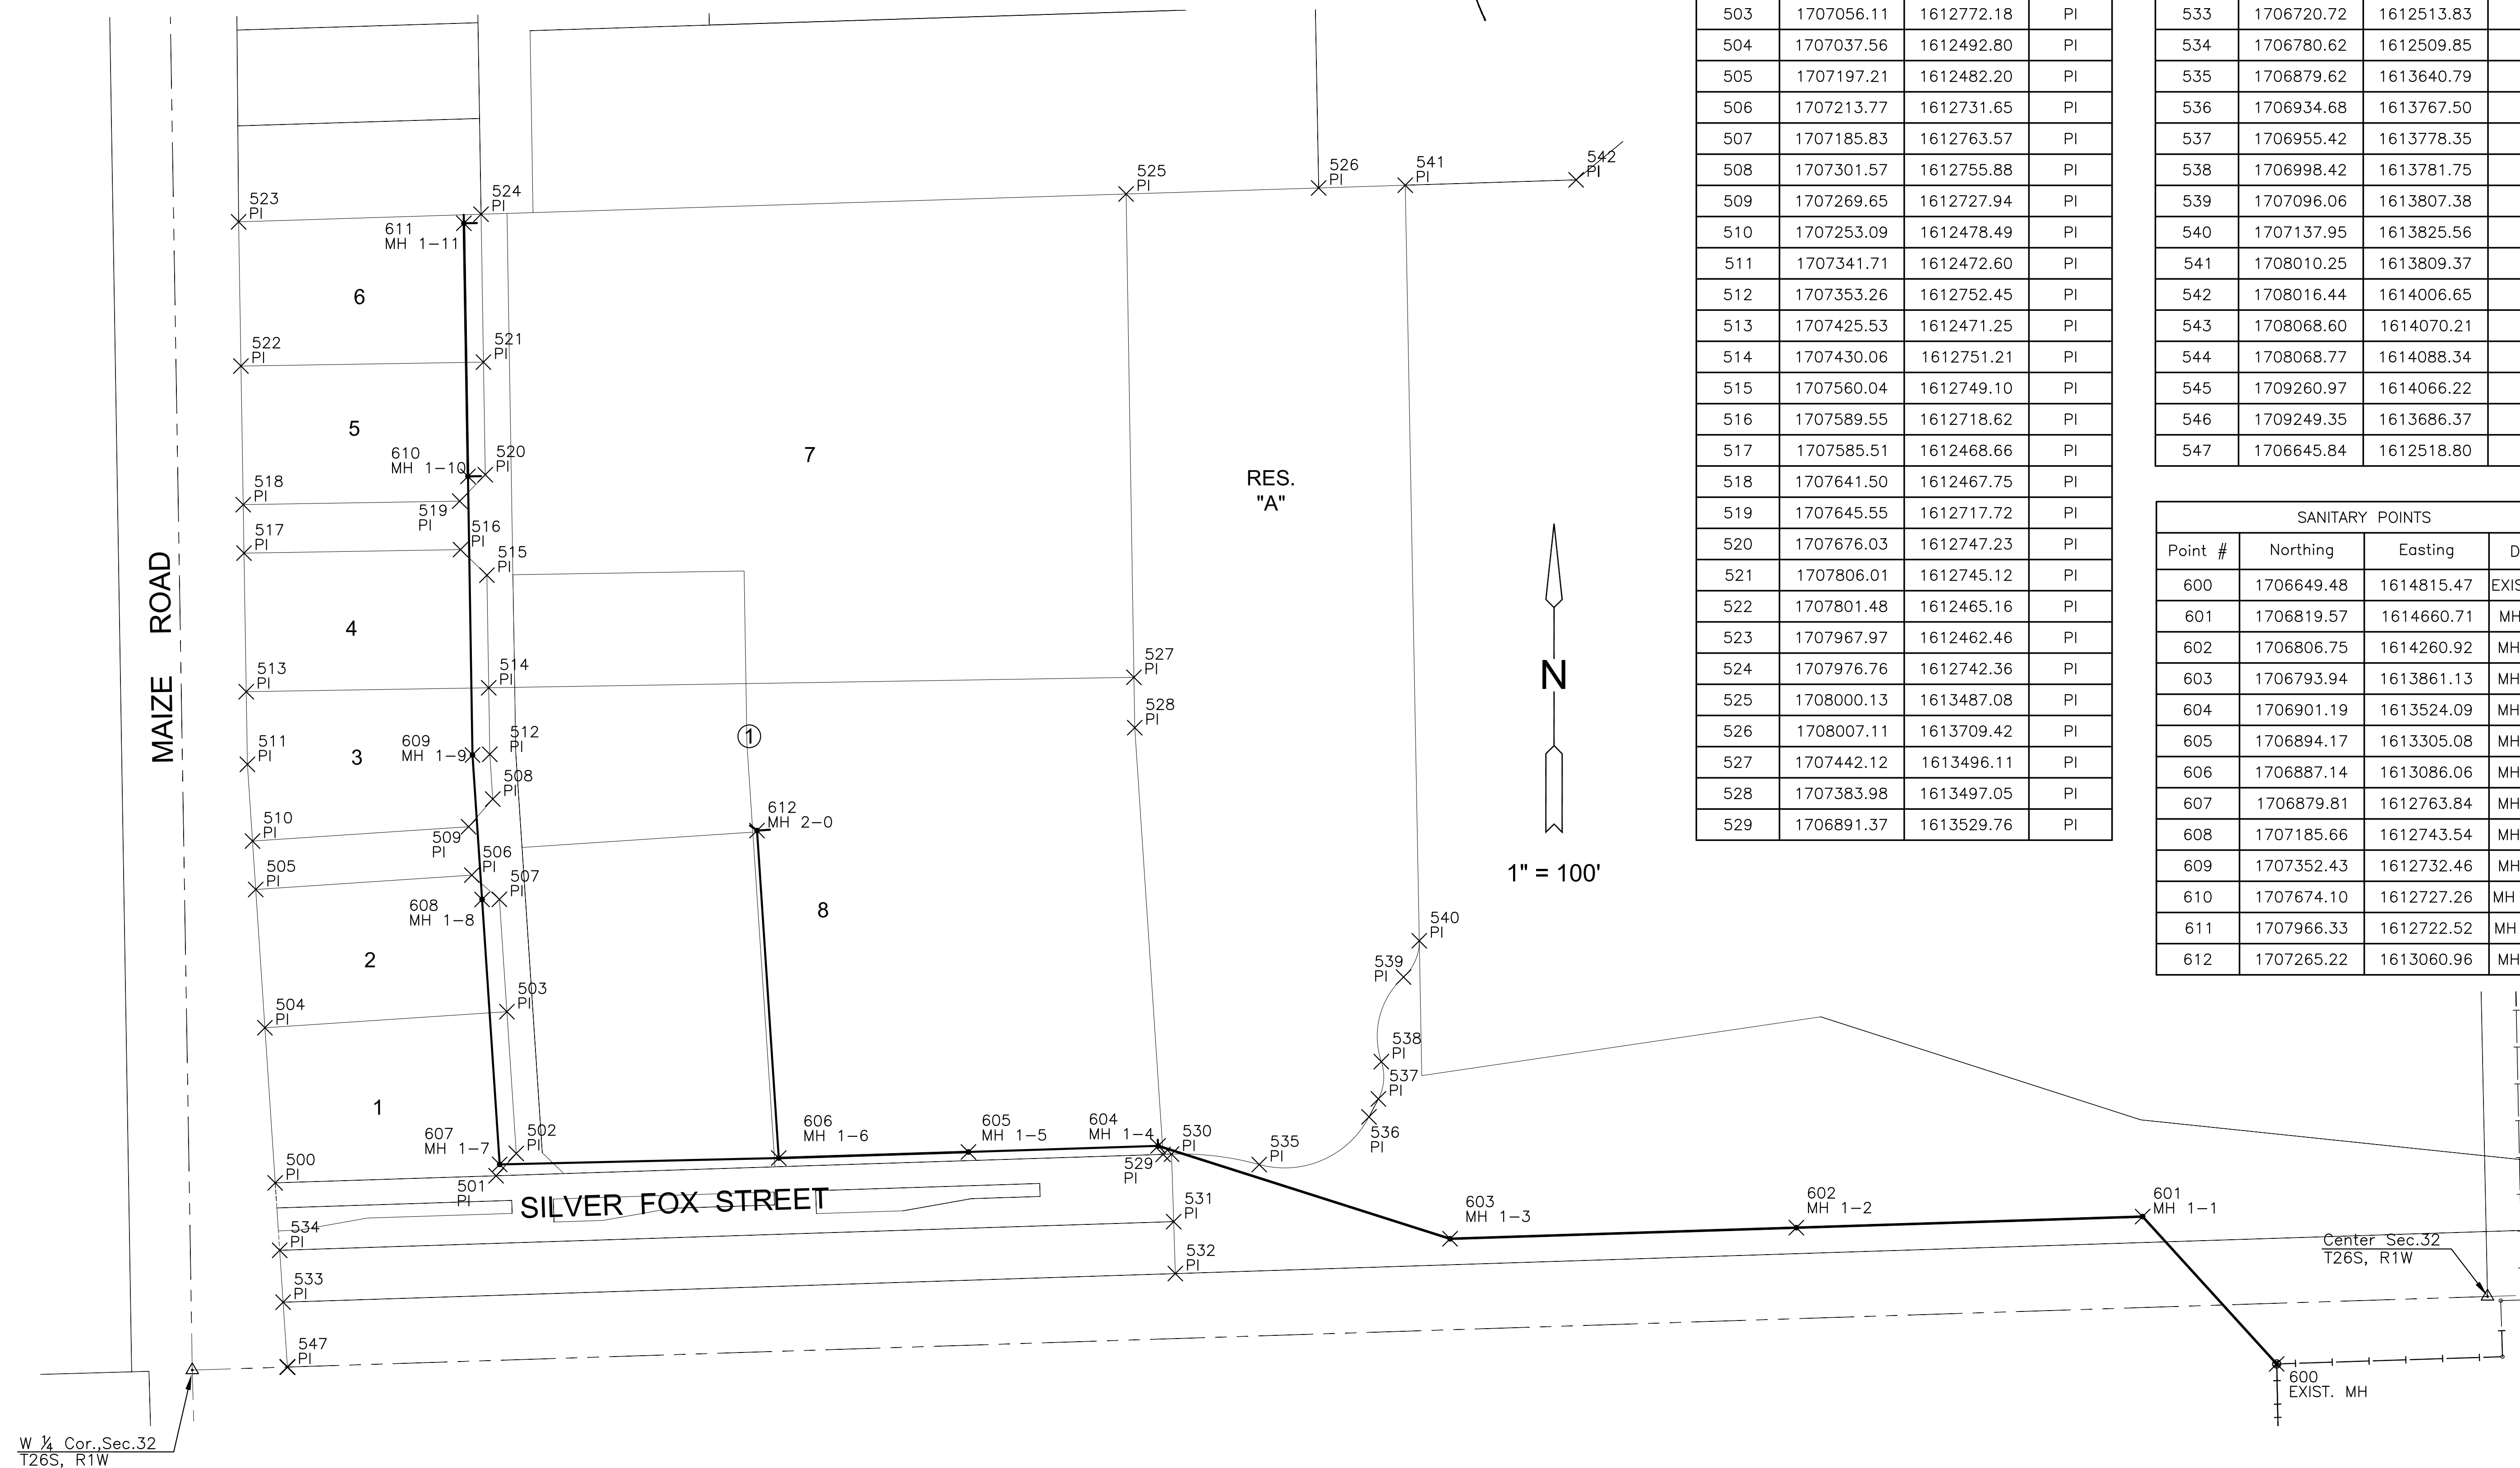



PLOTTED: Wednesday, February 18, 2015 @ 09:27AM

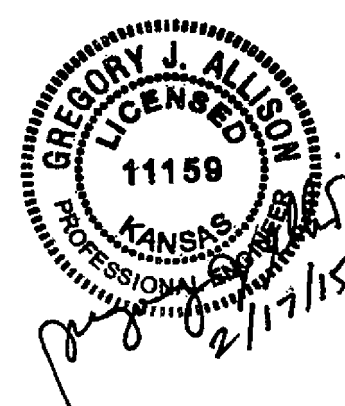

PLAT POINTS			
Point #	Northing	Easting	Desc.
500	1706858.49	1612504.68	PI
501	1706866.67	1612759.72	PI
502	1706892.42	1612783.05	PI
503	1707056.11	1612772.18	PI
504	1707037.56	1612492.80	PI
505	1707197.21	1612482.20	PI
506	1707213.77	1612731.65	PI
507	1707185.83	1612763.57	PI
508	1707301.57	1612755.88	PI
509	1707269.65	1612727.94	PI
510	1707253.09	1612478.49	PI
511	1707341.71	1612472.60	PI
512	1707353.26	1612752.45	PI
513	1707425.53	1612471.25	PI
514	1707430.06	1612751.21	PI
515	1707560.04	1612749.10	PI
516	1707589.55	1612718.62	PI
517	1707585.51	1612468.66	PI
518	1707641.50	1612467.75	PI
519	1707645.55	1612717.72	PI
520	1707676.03	1612747.23	PI
521	1707806.01	1612745.12	PI
522	1707801.48	1612465.16	PI
523	1707967.97	1612462.46	PI
524	1707976.76	1612742.36	PI
525	1708000.13	1613487.08	PI
526	1708007.11	1613709.42	PI
527	1707442.12	1613496.11	PI
528	1707383.98	1613497.05	PI
529	1706891.37	1613529.76	PI

PLAT POINTS			
Point #	Northing	Easting	Desc.
530	1706891.68	1613539.52	PI
531	1706813.72	1613542.02	PI
532	1706753.75	1613543.94	PI
533	1706720.72	1612513.83	PI
534	1706780.62	1612509.85	PI
535	1706879.62	1613640.79	PI
536	1706934.68	1613767.50	PI
537	1706955.42	1613778.35	PI
538	1706998.42	1613781.75	PI
539	1707096.06	1613807.38	PI
540	1707137.95	1613825.56	PI
541	1708010.25	1613809.37	PI
542	1708016.44	1614006.65	PI
543	1708068.60	1614070.21	PI
544	1708068.77	1614088.34	PI
545	1709260.97	1614066.22	PI
546	1709249.35	1613686.37	PI
547	1706645.84	1612518.80	PI

SANITARY POINTS			
Point #	Northing	Easting	Desc.
600	1706649.48	1614815.47	EXIST. MH
601	1706819.57	1614660.71	MH 1-1
602	1706806.75	1614260.92	MH 1-2
603	1706793.94	1613861.13	MH 1-3
604	1706901.19	1613524.09	MH 1-4
605	1706894.17	1613305.08	MH 1-5
606	1706887.14	1613086.06	MH 1-6
607	1706879.81	1612763.84	MH 1-7
608	1707185.66	1612743.54	MH 1-8
609	1707352.43	1612732.46	MH 1-9
610	1707674.10	1612727.26	MH 1-10
611	1707966.33	1612722.52	MH 1-11
612	1707265.22	1613060.96	MH 2-0

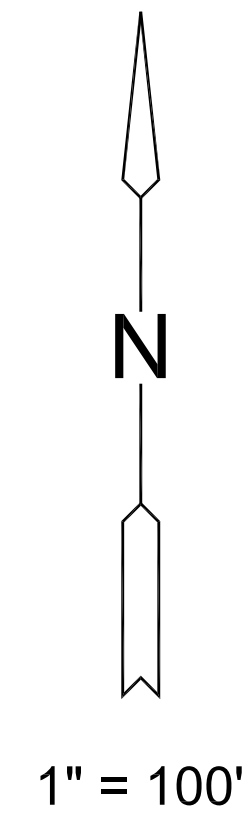

PRIVATE SANITARY SEWER PLANS FOR  
**FOX RIDGE PLAZA ADDITION**

©2015 MKEC Engineering All Rights Reserved www.mkec.com  
These drawings and their contents, including, but not limited to, all concepts, designs, & ideas are the exclusive property of MKEC Engineering (MKEC), and may not be used or reproduced in any way without the express consent of MKEC.

**BUBBLE MAP**

PROJECT NO.	468-84951
DATE	DEC. 2014
SCALE	AS SHOWN
DESIGNED	DFL
DRAWN	KKL
CHECKED	GJA

NO.	REVISION	DATE

SHEET NO.

EVERY ATTEMPT HAS BEEN MADE TO INSURE ALL COORDINATE VALUES SHOWN ARE AN ACCURATE AND TRUE REPRESENTATION OF THE CURRENT PLANS. ALL VALUES ARE TO BE CONFIRMED WITH THE FINAL SIGNED PLAN SET BEFORE USE.