


NOTE:
CONTRACTOR TO VERIFY THE
DEPTH AND LOCATION OF EXISTING
UTILITIES PRIOR TO CONSTRUCTION.

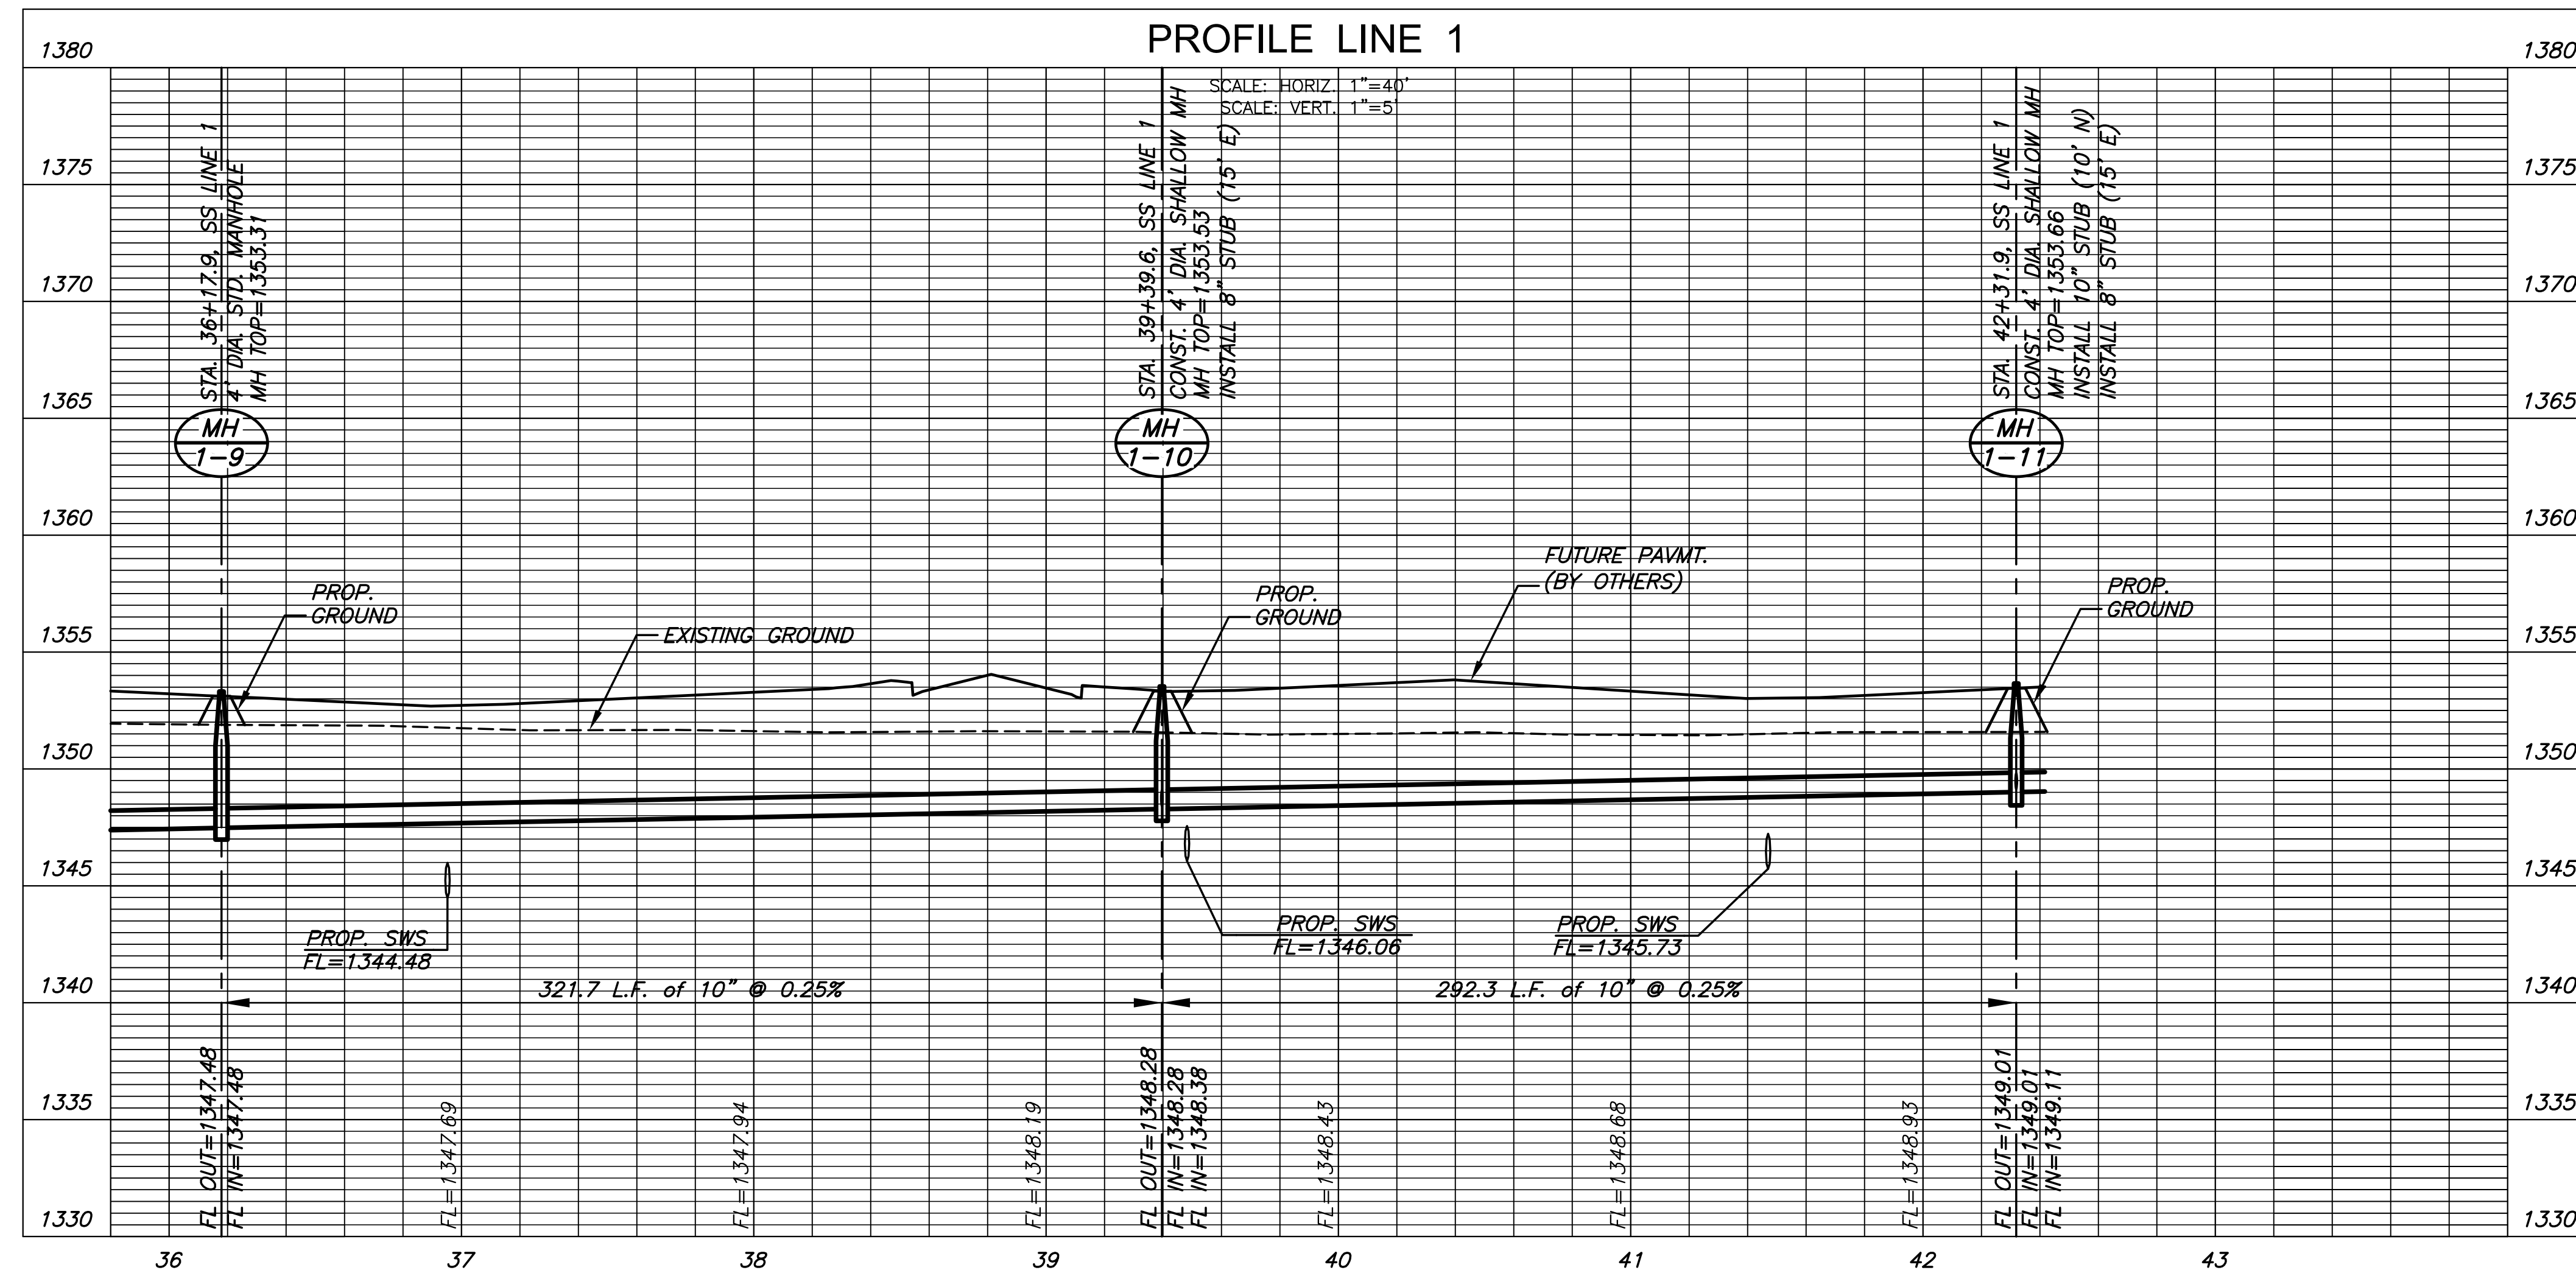

GREGORY J. ALLISON
LICENSED PROFESSIONAL ENGINEER
KANSAS
11158
2/17/15

SANITARY SEWER PLANS FOR
FOX RIDGE PLAZA ADDITION

©2015
MKEC Engineering
All Rights Reserved
www.mkec.com
These drawings and their contents, including, but not limited to, all concepts, designs, & ideas are the exclusive property of MKEC Engineering (MKEC), and may not be used or reproduced in any way without the express consent of MKEC.

LINE 1		
PROJECT NO.	468-84951	
DATE	DEC. 2014	
SCALE	AS SHOWN	
DESIGNED	DRAWN	CHECKED
DFL	KKL	GJA
NO.	REVISION	DATE
SHEET NO.		
8 OF 16		

J:\PROJECTS\2011\1010577 PREMIER FOX RIDGE PLAZAS-CIVIL\CAD\SANIT1517_B4.DWG