


POLE WIRING DIAGRAM
NOT TO SCALE

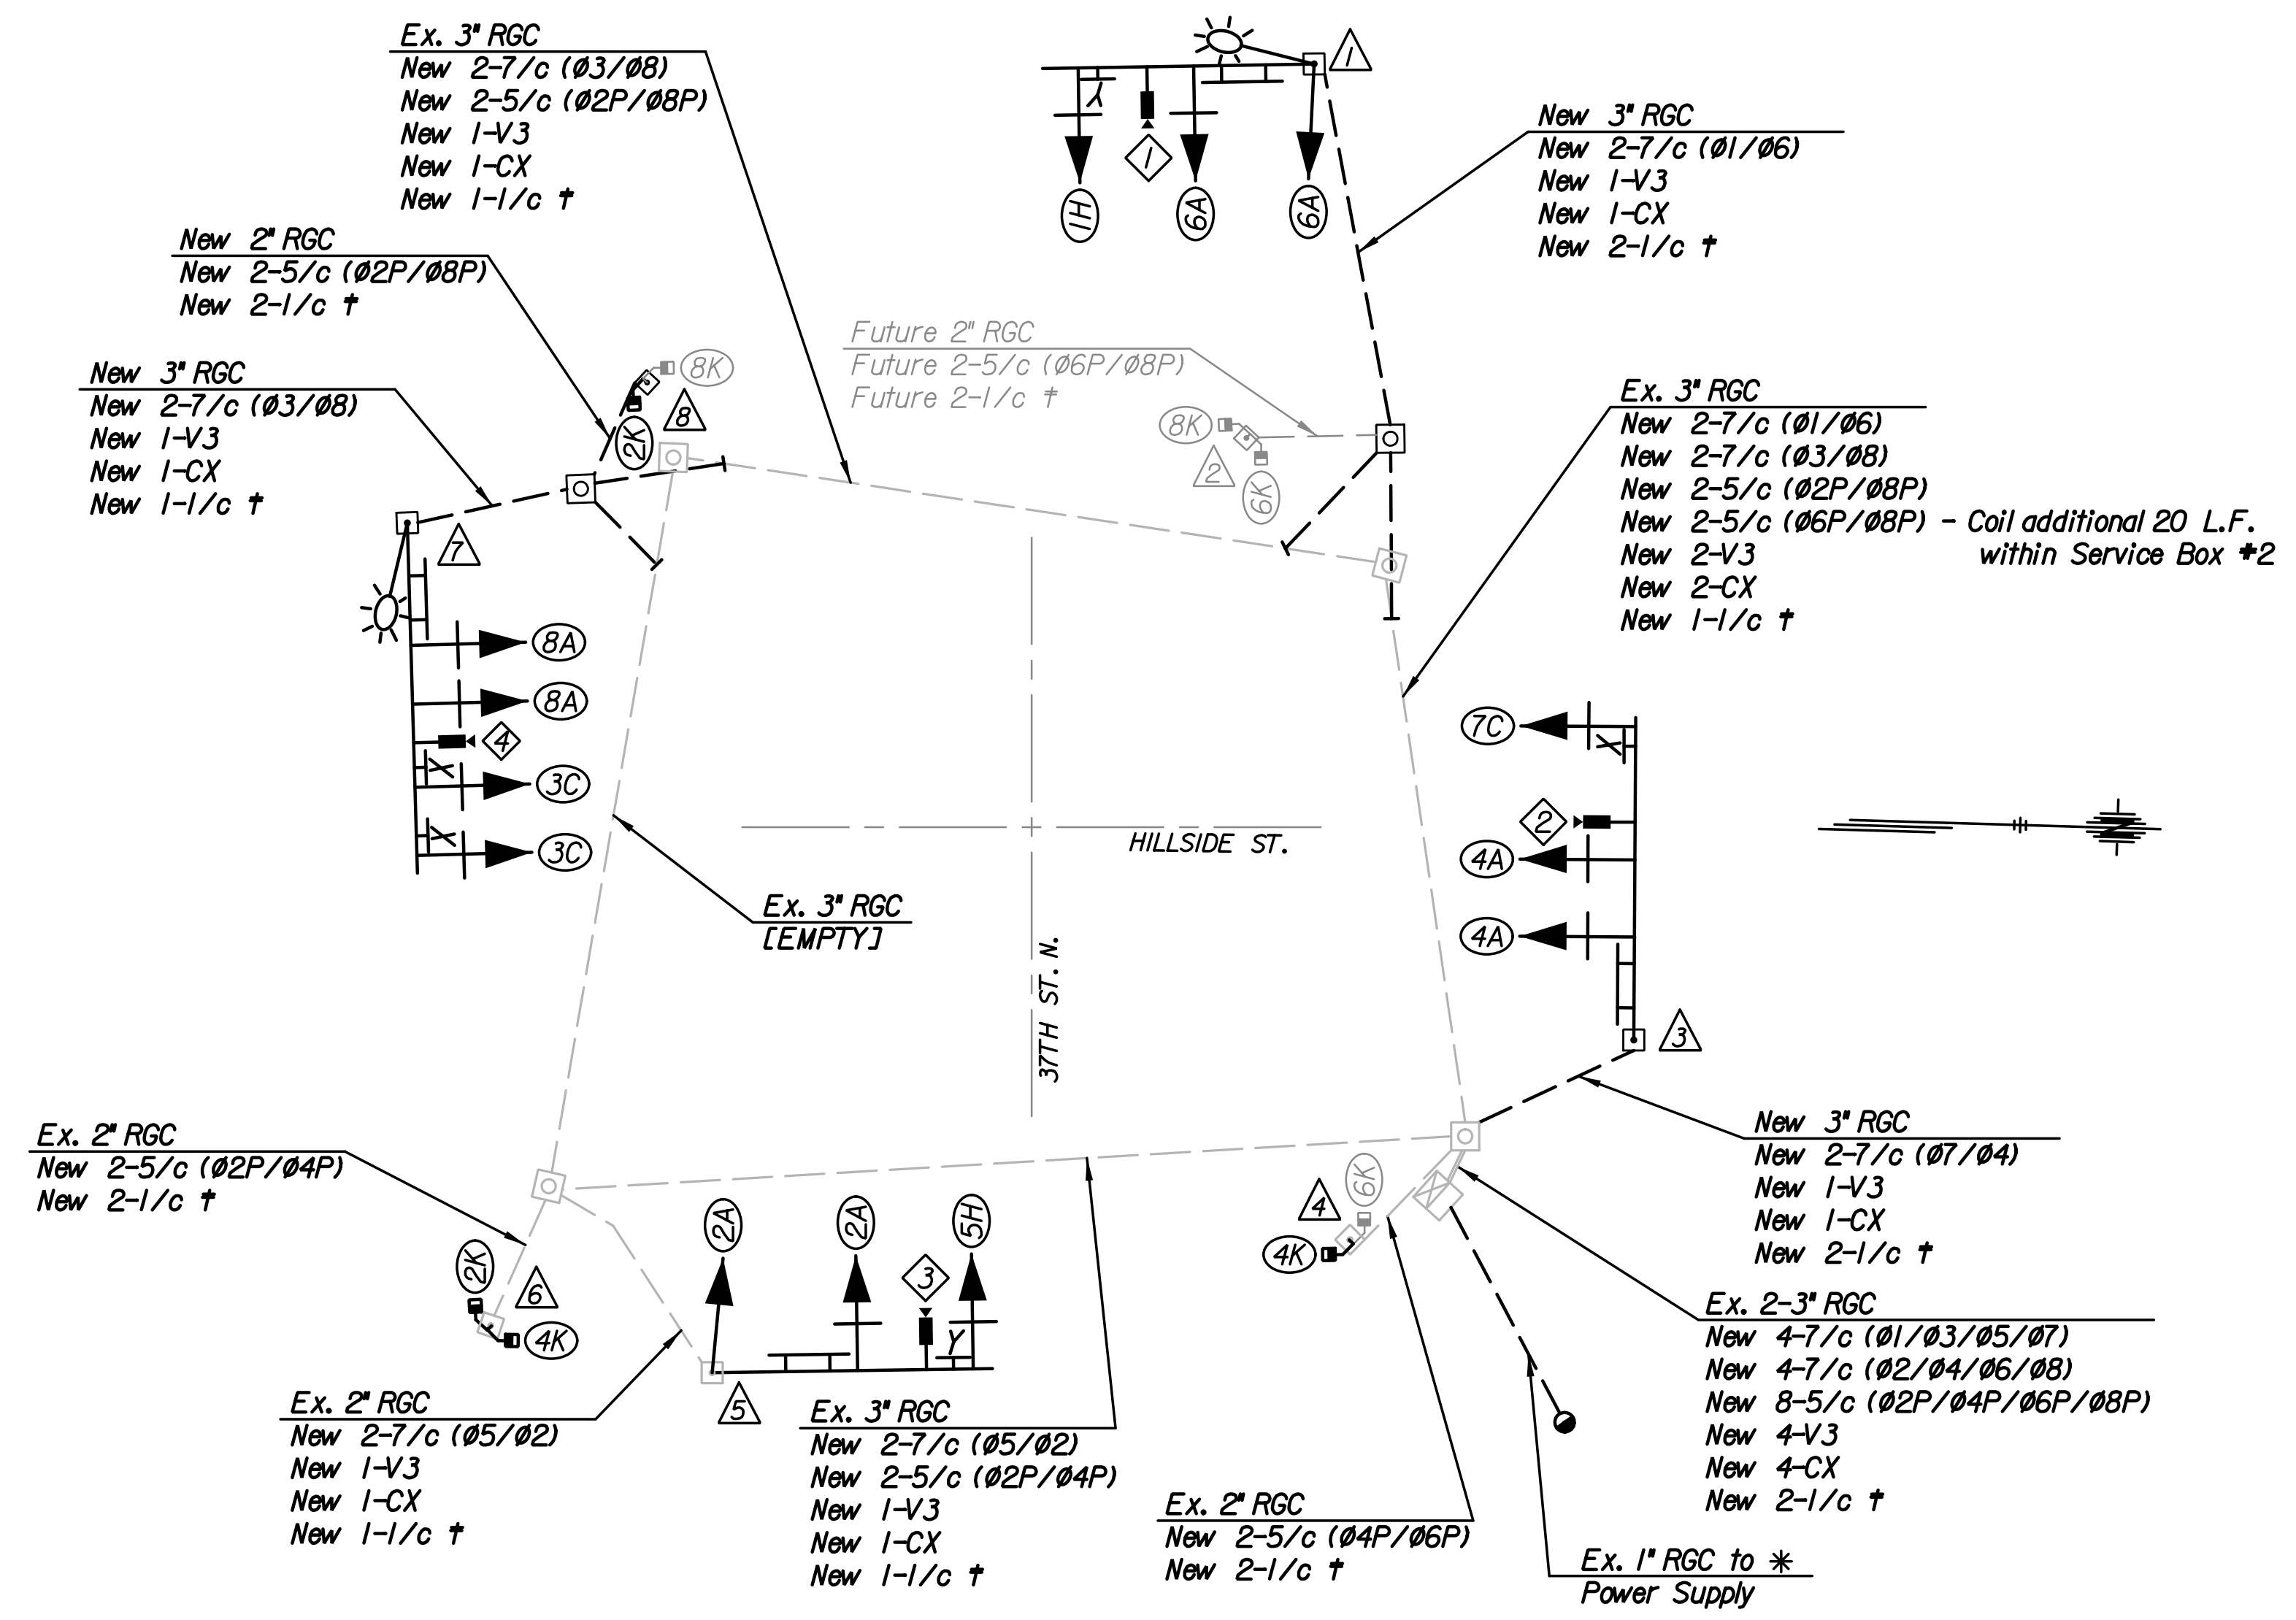

WIRING DIAGRAM
NOT TO SCALE

LEGEND

- Power Supply
- † Ground Wire #8 AWG
- V3 Video Power Cable
- CX Video Coaxial Cable

GENERAL NOTES

Each Pushbutton to be wired with 1, 3/C to pole base connection.
 All splices are to be made in the pole bases. No splices are permitted within the service boxes.
 All Signal Cables shall be #14 A.W.G. unless otherwise noted.

No.	Revision	By	Date
HILLSIDE			
WIRING DIAGRAM			
HILLSIDE ST. & 37TH ST. N.			
GARY JANZEN, P.E.-CITY ENGINEER CITY OF WICHITA PROJECT NO. 472-85161			
PEC		PROFESSIONAL ENGINEERING CONSULTANTS, P.A. 303 SOUTH TOPEKA WICHITA, KS 67202 316-262-2691 www.pec1.com	
Designed by	SAC	Job No.	14136
Drawn by	SAC	Date	Feb., 2015
			Sht. 33 of 62