


PROJECT NO.	YEAR	SHEET NO.	TOTAL SHEETS
472-85161	2015	57	62

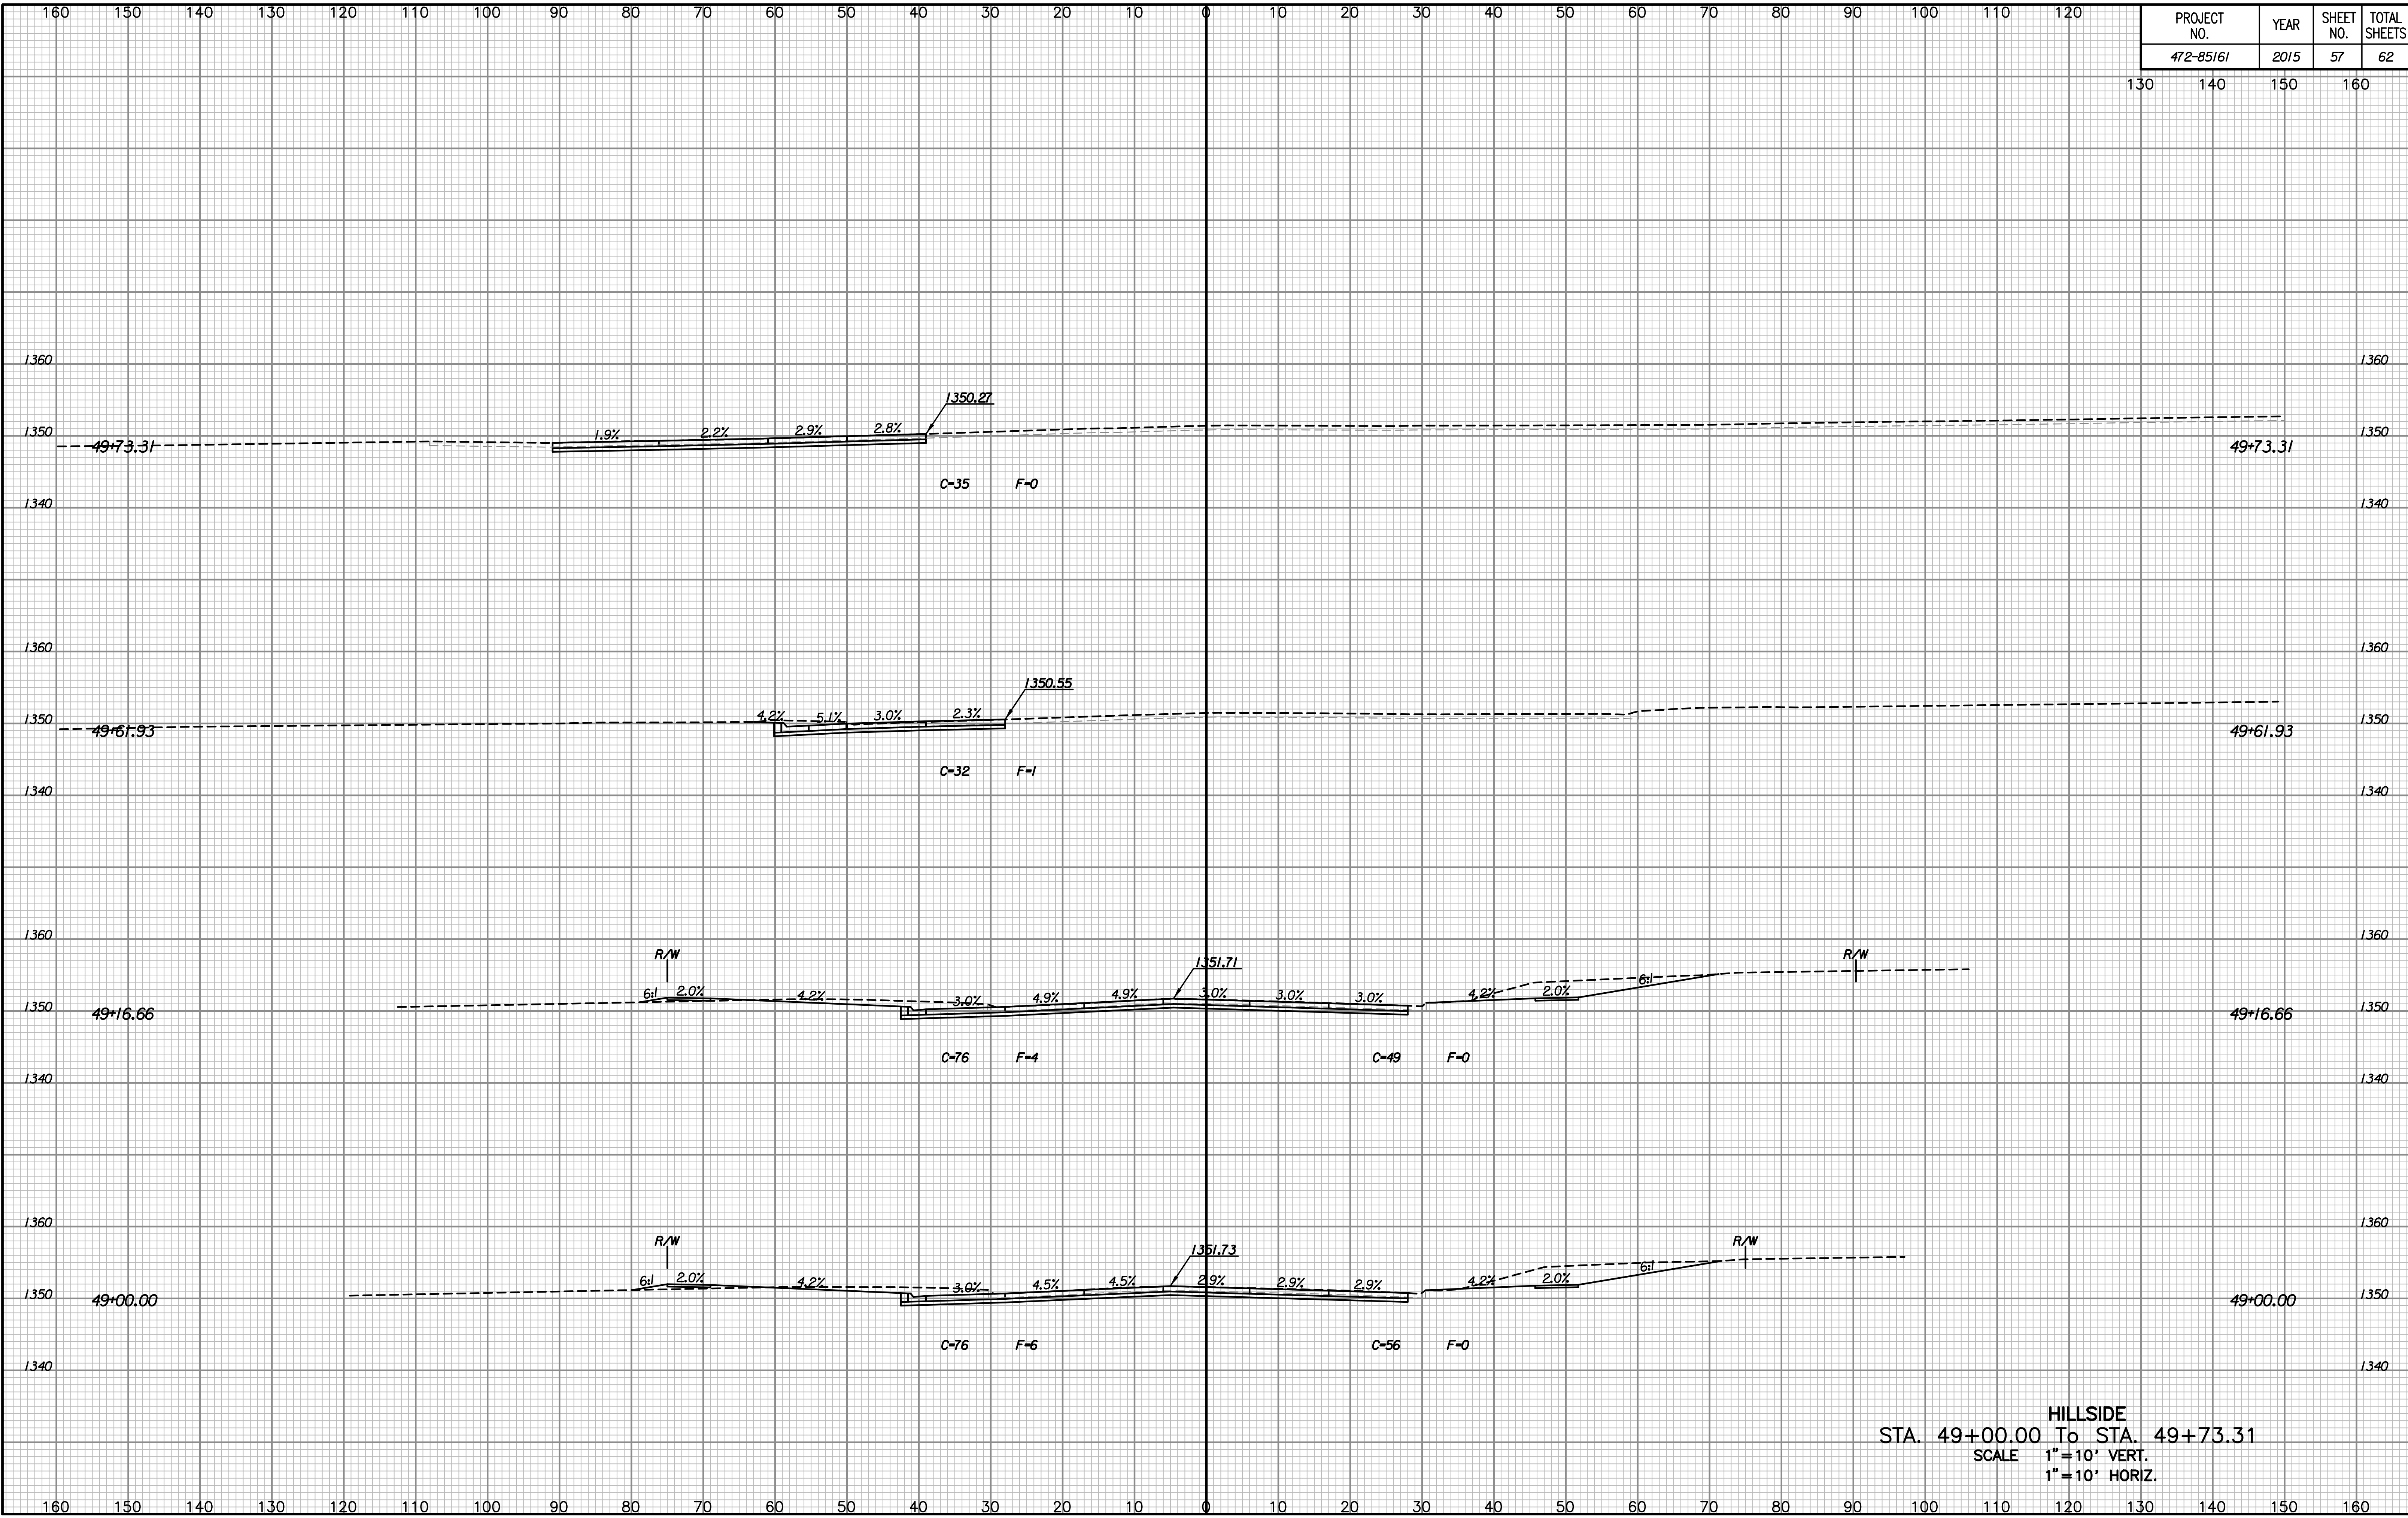

NOTE BOOK NO.	TEMPLATE AREAS CHECKED

Drawn By :
Plotted By :

HILLSIDE
 STA. 49+00.00 To STA. 49+73.31
 SCALE 1" = 10' VERT.
 1" = 10' HORIZ.