


PROJECT NO.	YEAR	SHEET NO.	TOTAL SHEETS
472-85161	2015	58	62

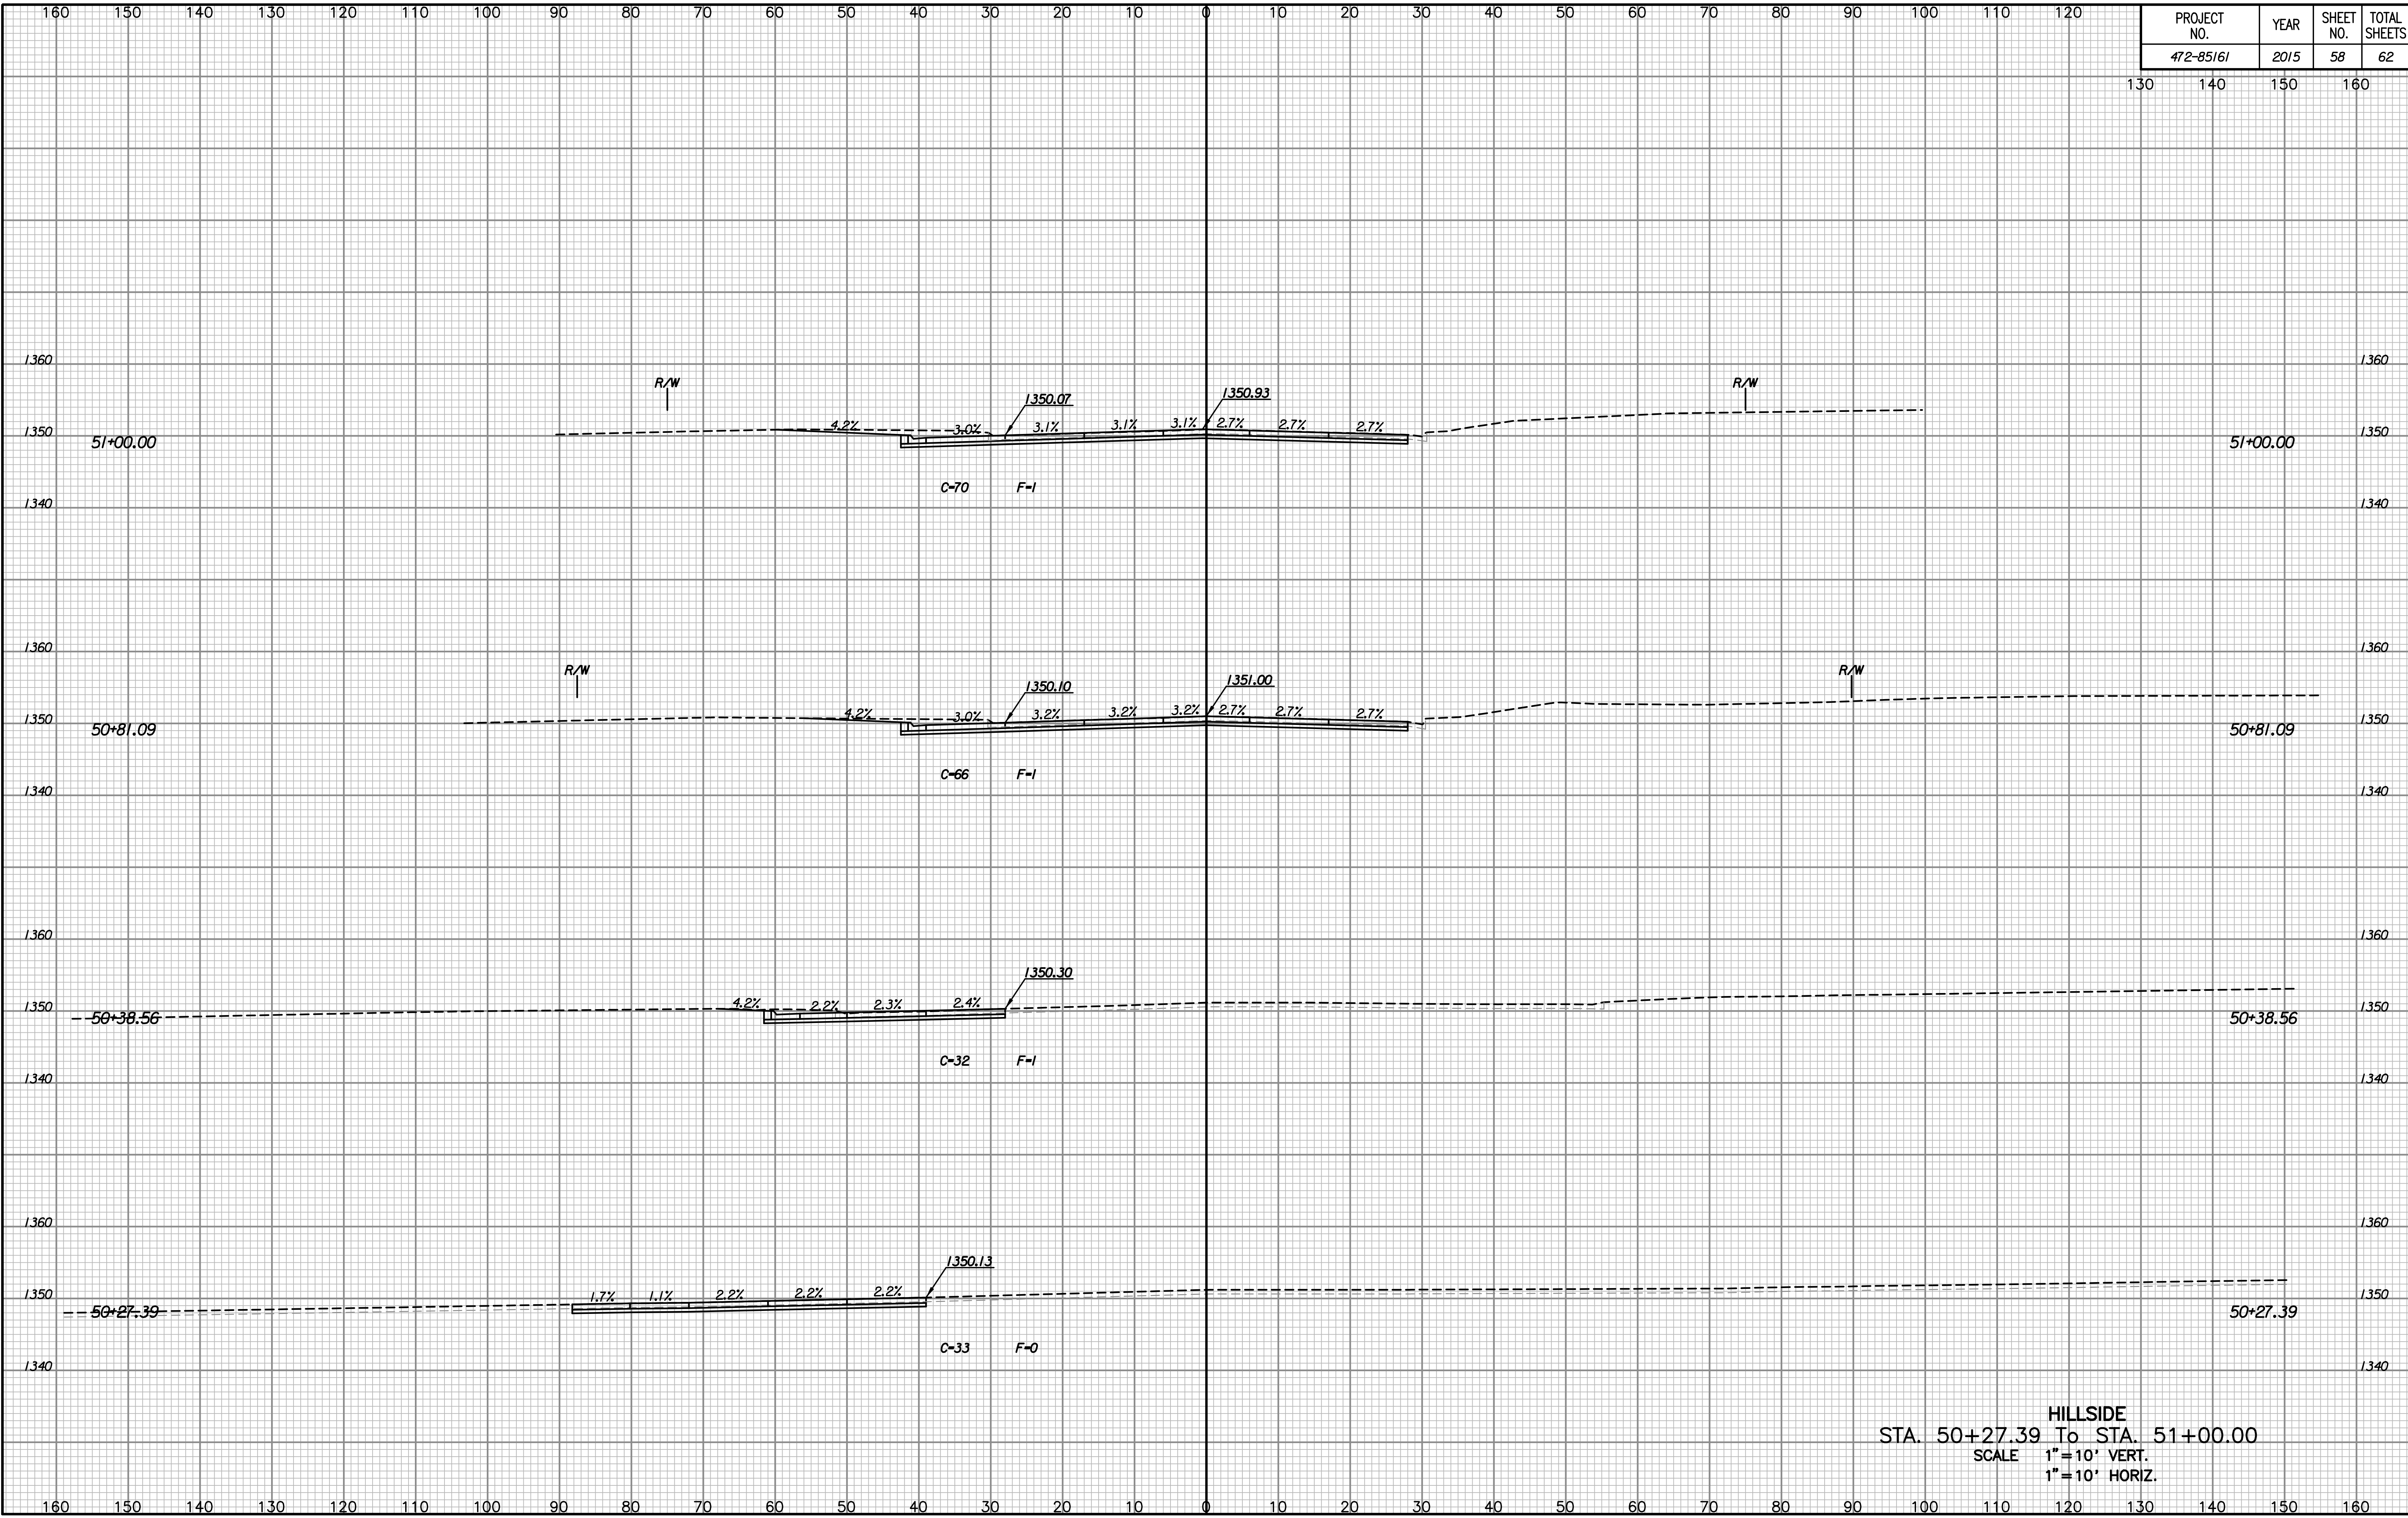

NOTE BOOK NO.	TEMPLATE AREAS CHECKED

HILLSIDE
 STA. 50+27.39 To STA. 51+00.00
 SCALE 1"=10' VERT.
 1"=10' HORIZ.

Drawn By :
 Plotted By :