
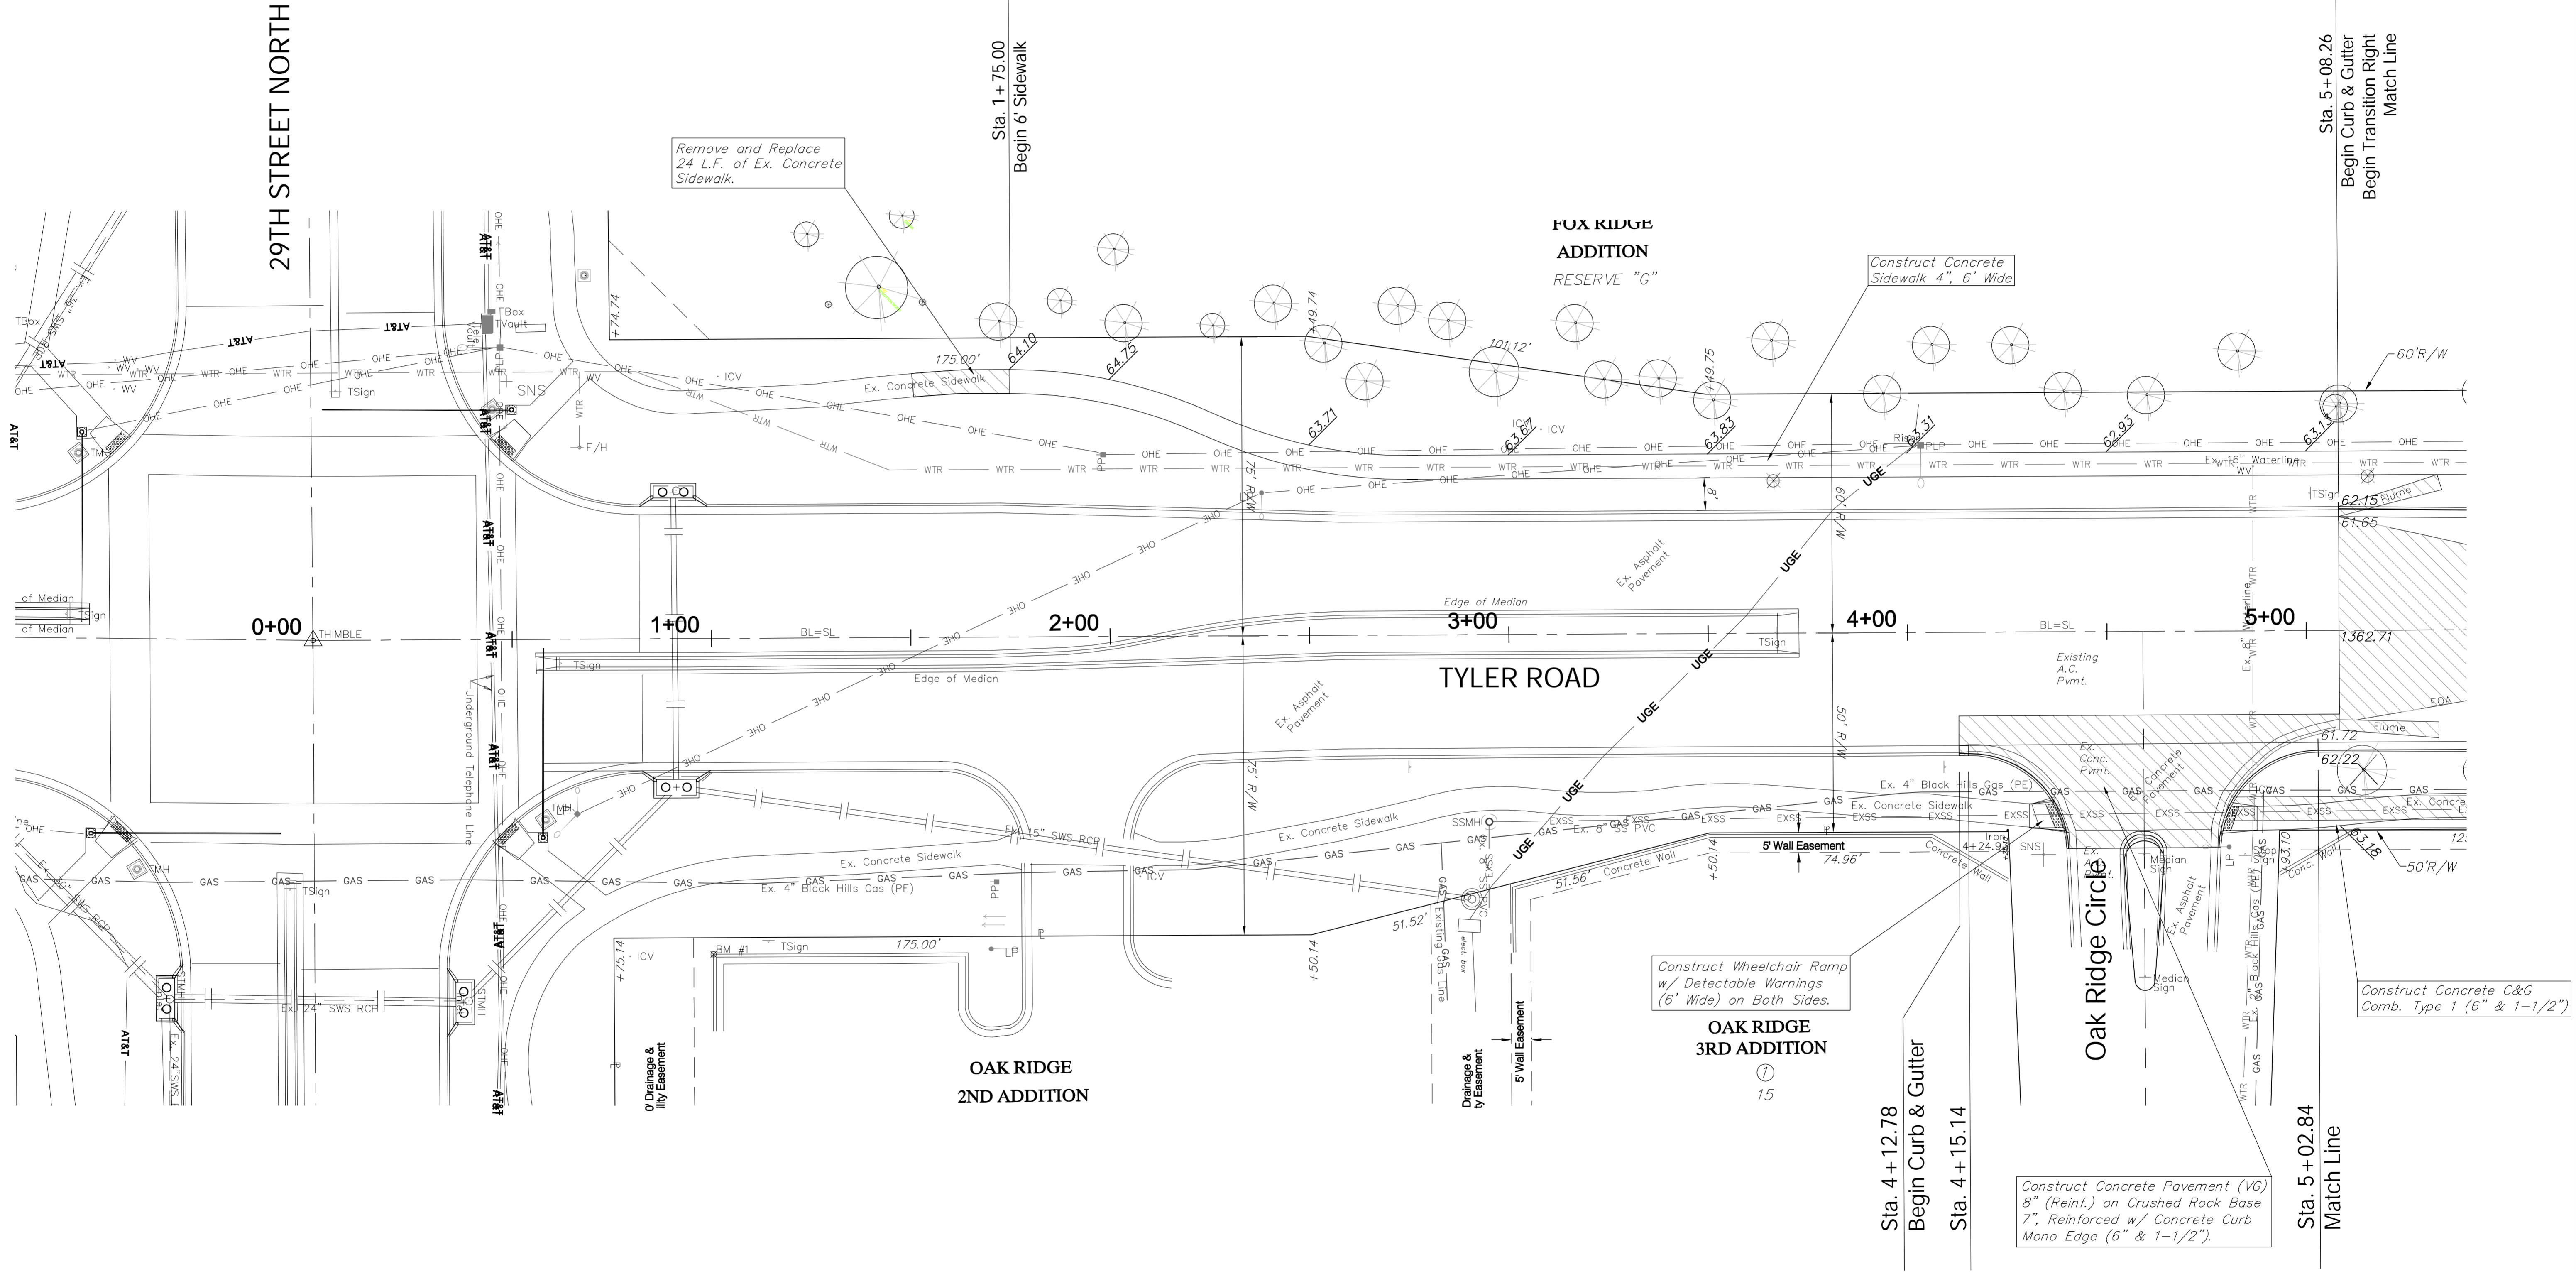


**BENCHMARKS:**

BM #1 - "C" Chiseled on Top of Curb at Southwest Corner of Parking Lot at the Northeast Corner of 29th and Tyler  
Sta. 1+00, 79' Rt.  
Elev. = 1364.07 (NGVD 29)

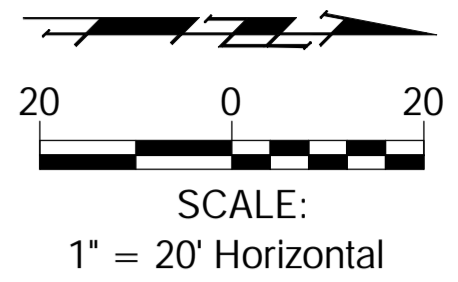

**Note:**  
Pavement, Sidewalks, Etc. To Be Removed Are Indicated By:

Drawing File: E:\eng\Tyler\29th to 37th\Land\dwg\Tyler Base.dwg (Pav01)  
Project No. 0802E057 CAPITAL IMPROVEMENT PROJECT  
Design: ENGINEER  
Drawn: STAFF  
Approved: ENGINEER  
Scale: NOTED

**TYLER ROAD PAVING**  
Sta. 1 + 75.00 to Sta. 5 + 08.26  
TYLER ROAD - 29TH STREET NORTH to 37TH STREET NORTH

**Baughman Company, P.A.**  
315 Ellis St., Wichita, KS 67211 P 316-262-7271 F 316-262-0149  
ENGINEERING | SURVEYING | PLANNING | LANDSCAPE ARCHITECTURE

March 2015  
SHEET 10 OF 95