

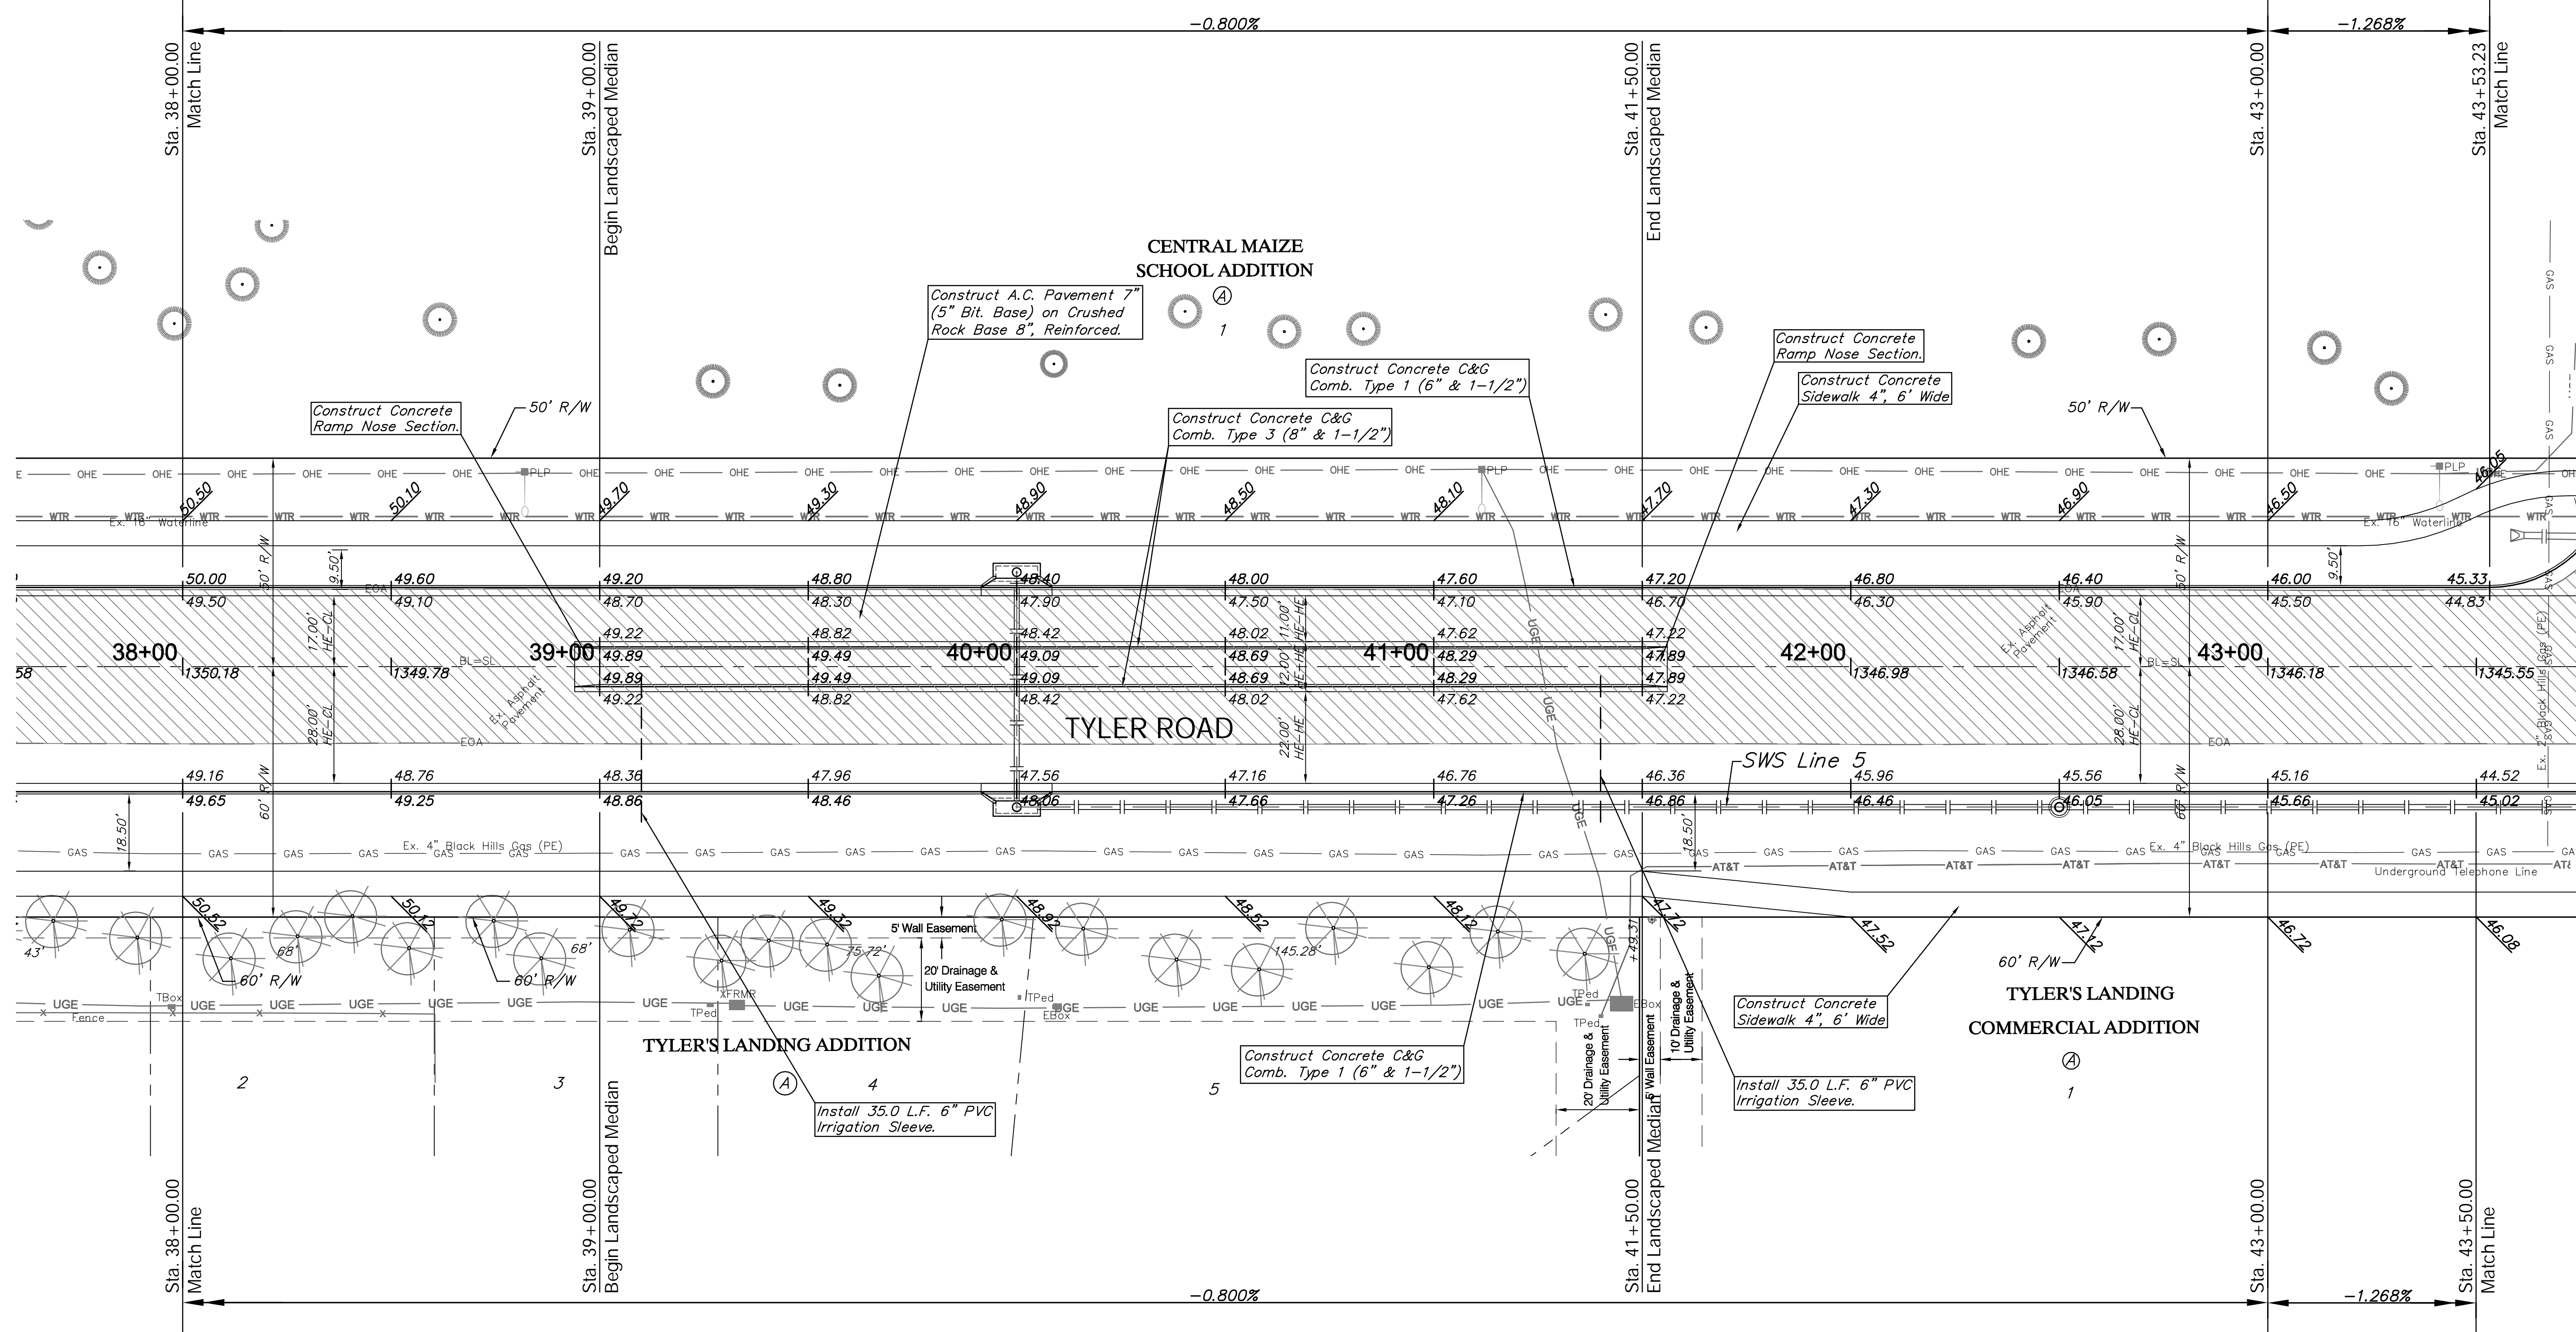


BENCHMARK:
 BM #5 - "□" Chiseled on Top of Curb at West End of Median at Brookview Entrance Sta. 36+66, 62' Rt. Elev. = 1352.54 (NGVD 29)
 BM #6 - "T" Post Set Five Feet South of Maize South School Entrance Sign at the North Side of East Entrance Sta. 44+48, 86' Lt. Elev. = 1344.89 (NGVD 29)

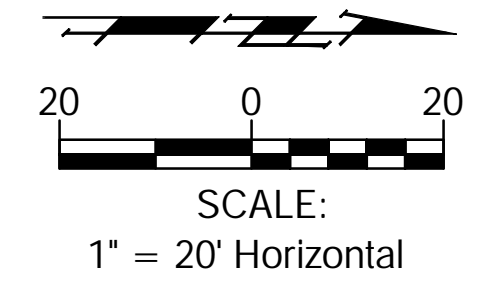

Note:
 Pavement, Sidewalks, Etc. To Be Removed Are Indicated By:

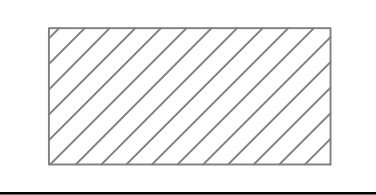

Drawing File: E:\eng\Tyler\29th to 37th\Land\dwg\Tyler Base.dwg (Paw08)
 Project No. 0802.E057 CAPITAL IMPROVEMENT PROJECT
TYLER ROAD PAVING
 Sta. 38+00.00 to Sta. 43+50.00
 TYLER ROAD - 29TH STREET NORTH to 37TH STREET NORTH

Baughman Company, P.A.
 315 Ellis St. Wichita, KS 67211 P 316.262.7271 F 316.262.0149
 ENGINEERING | SURVEYING | PLANNING | LANDSCAPE ARCHITECTURE

March 2015
 SHEET 17 OF 95