



BENCHMARK:
 BM #6 - "T" Post Set Five Feet South of Maize South School Entrance Sign at the North Side of East Entrance Sta. 44+48, 86' Lt. Elev. = 1344.89 (NGVD 29)

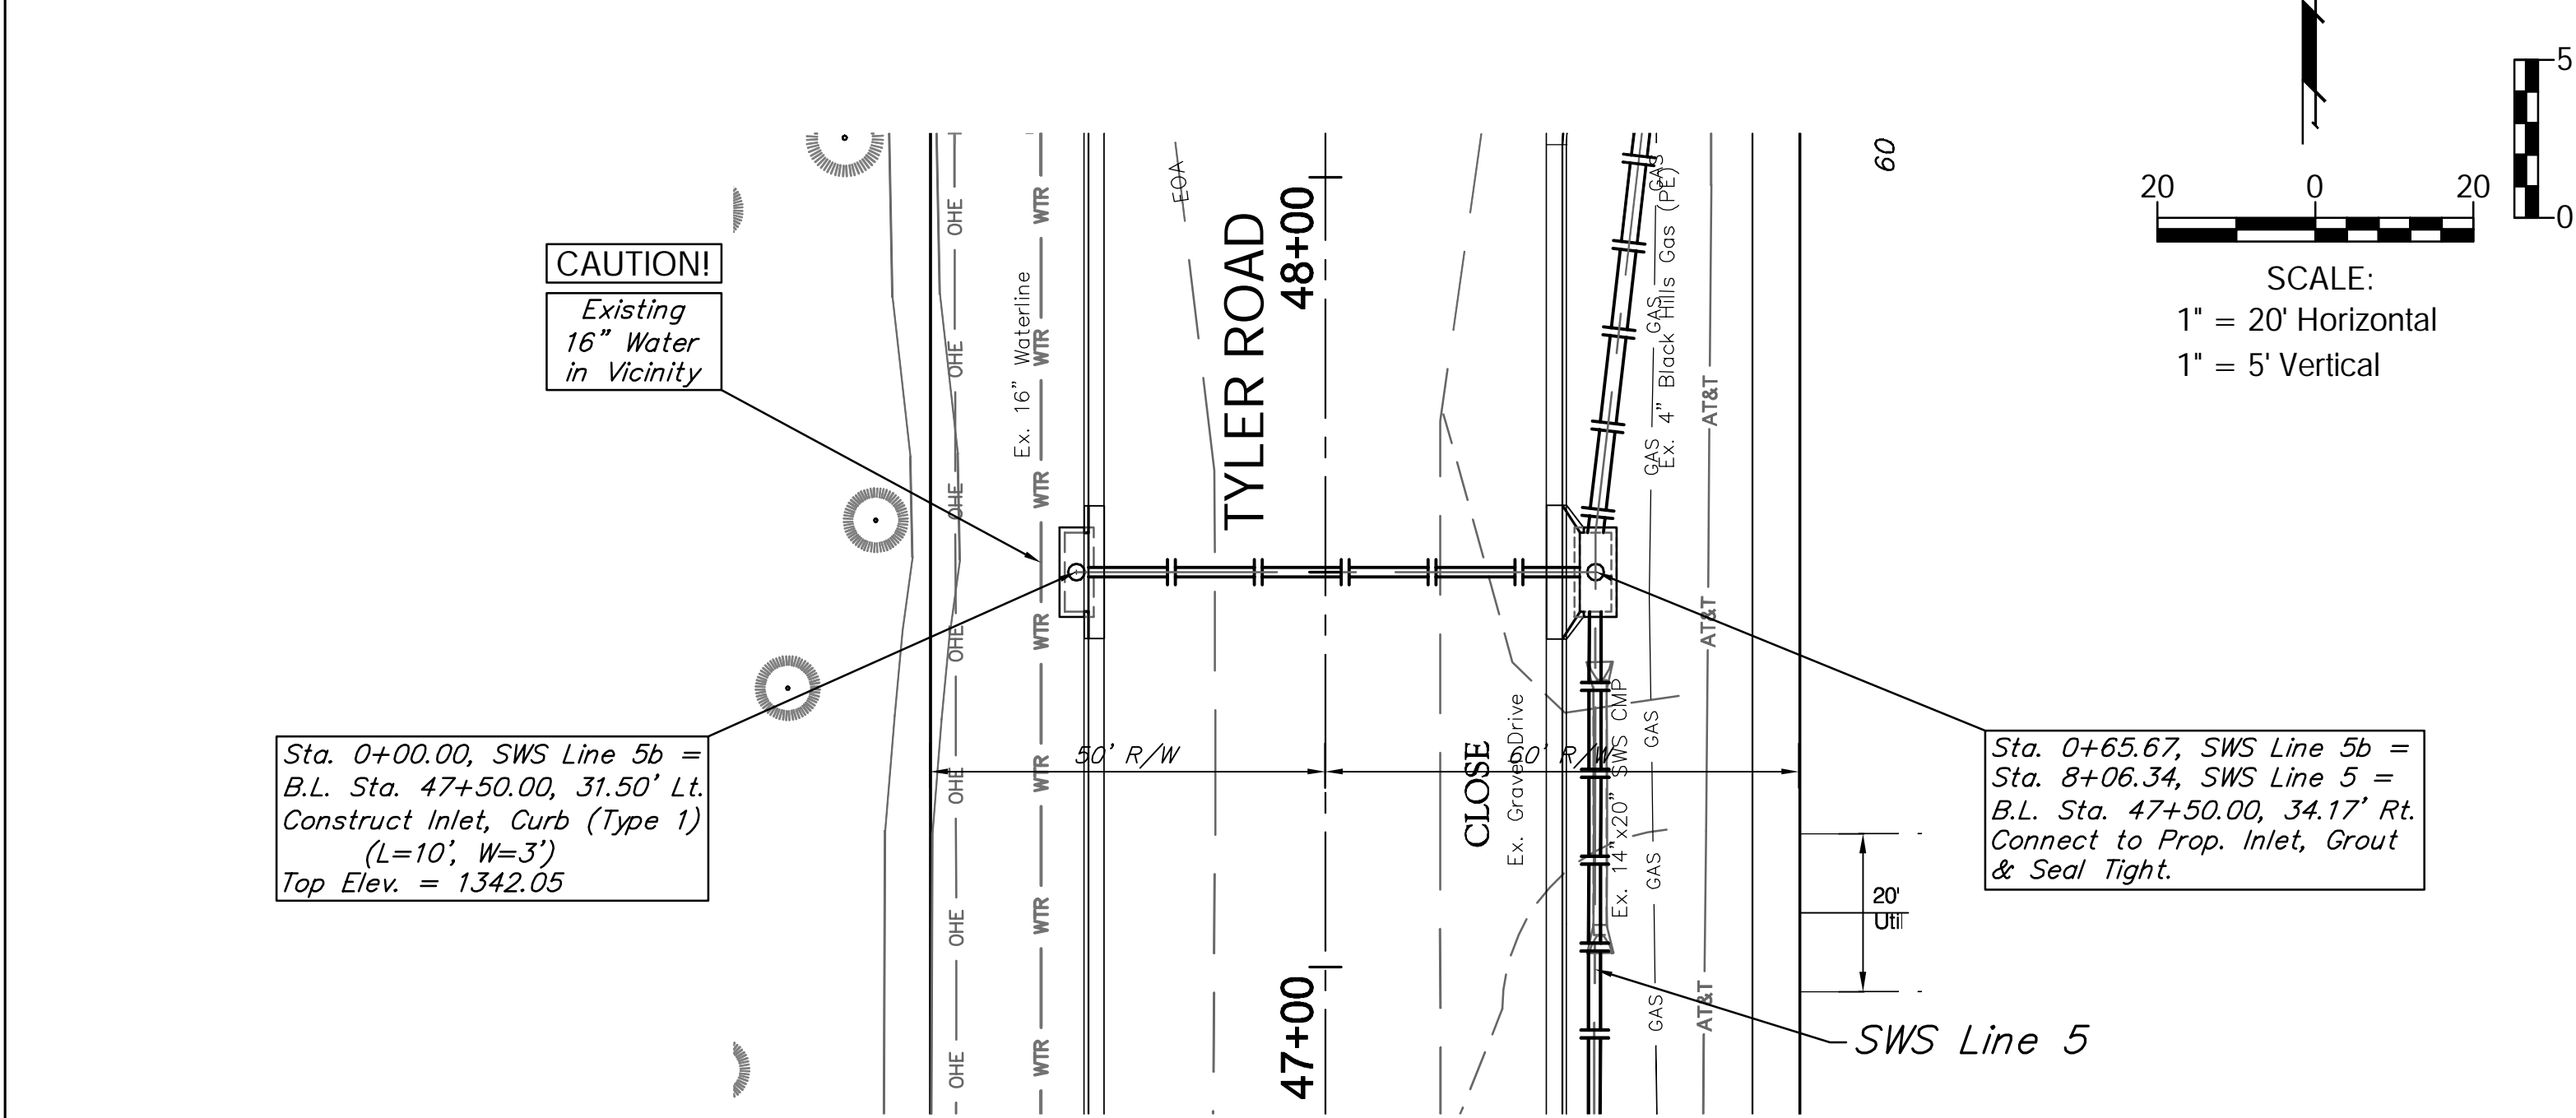

SWS Line 5b

BENCHMARK:
 BM #6 - "T" Post Set Five Feet South of Maize South School Entrance Sign at the North Side of East Entrance Sta. 44+48, 86' Lt. Elev. = 1344.89 (NGVD 29)

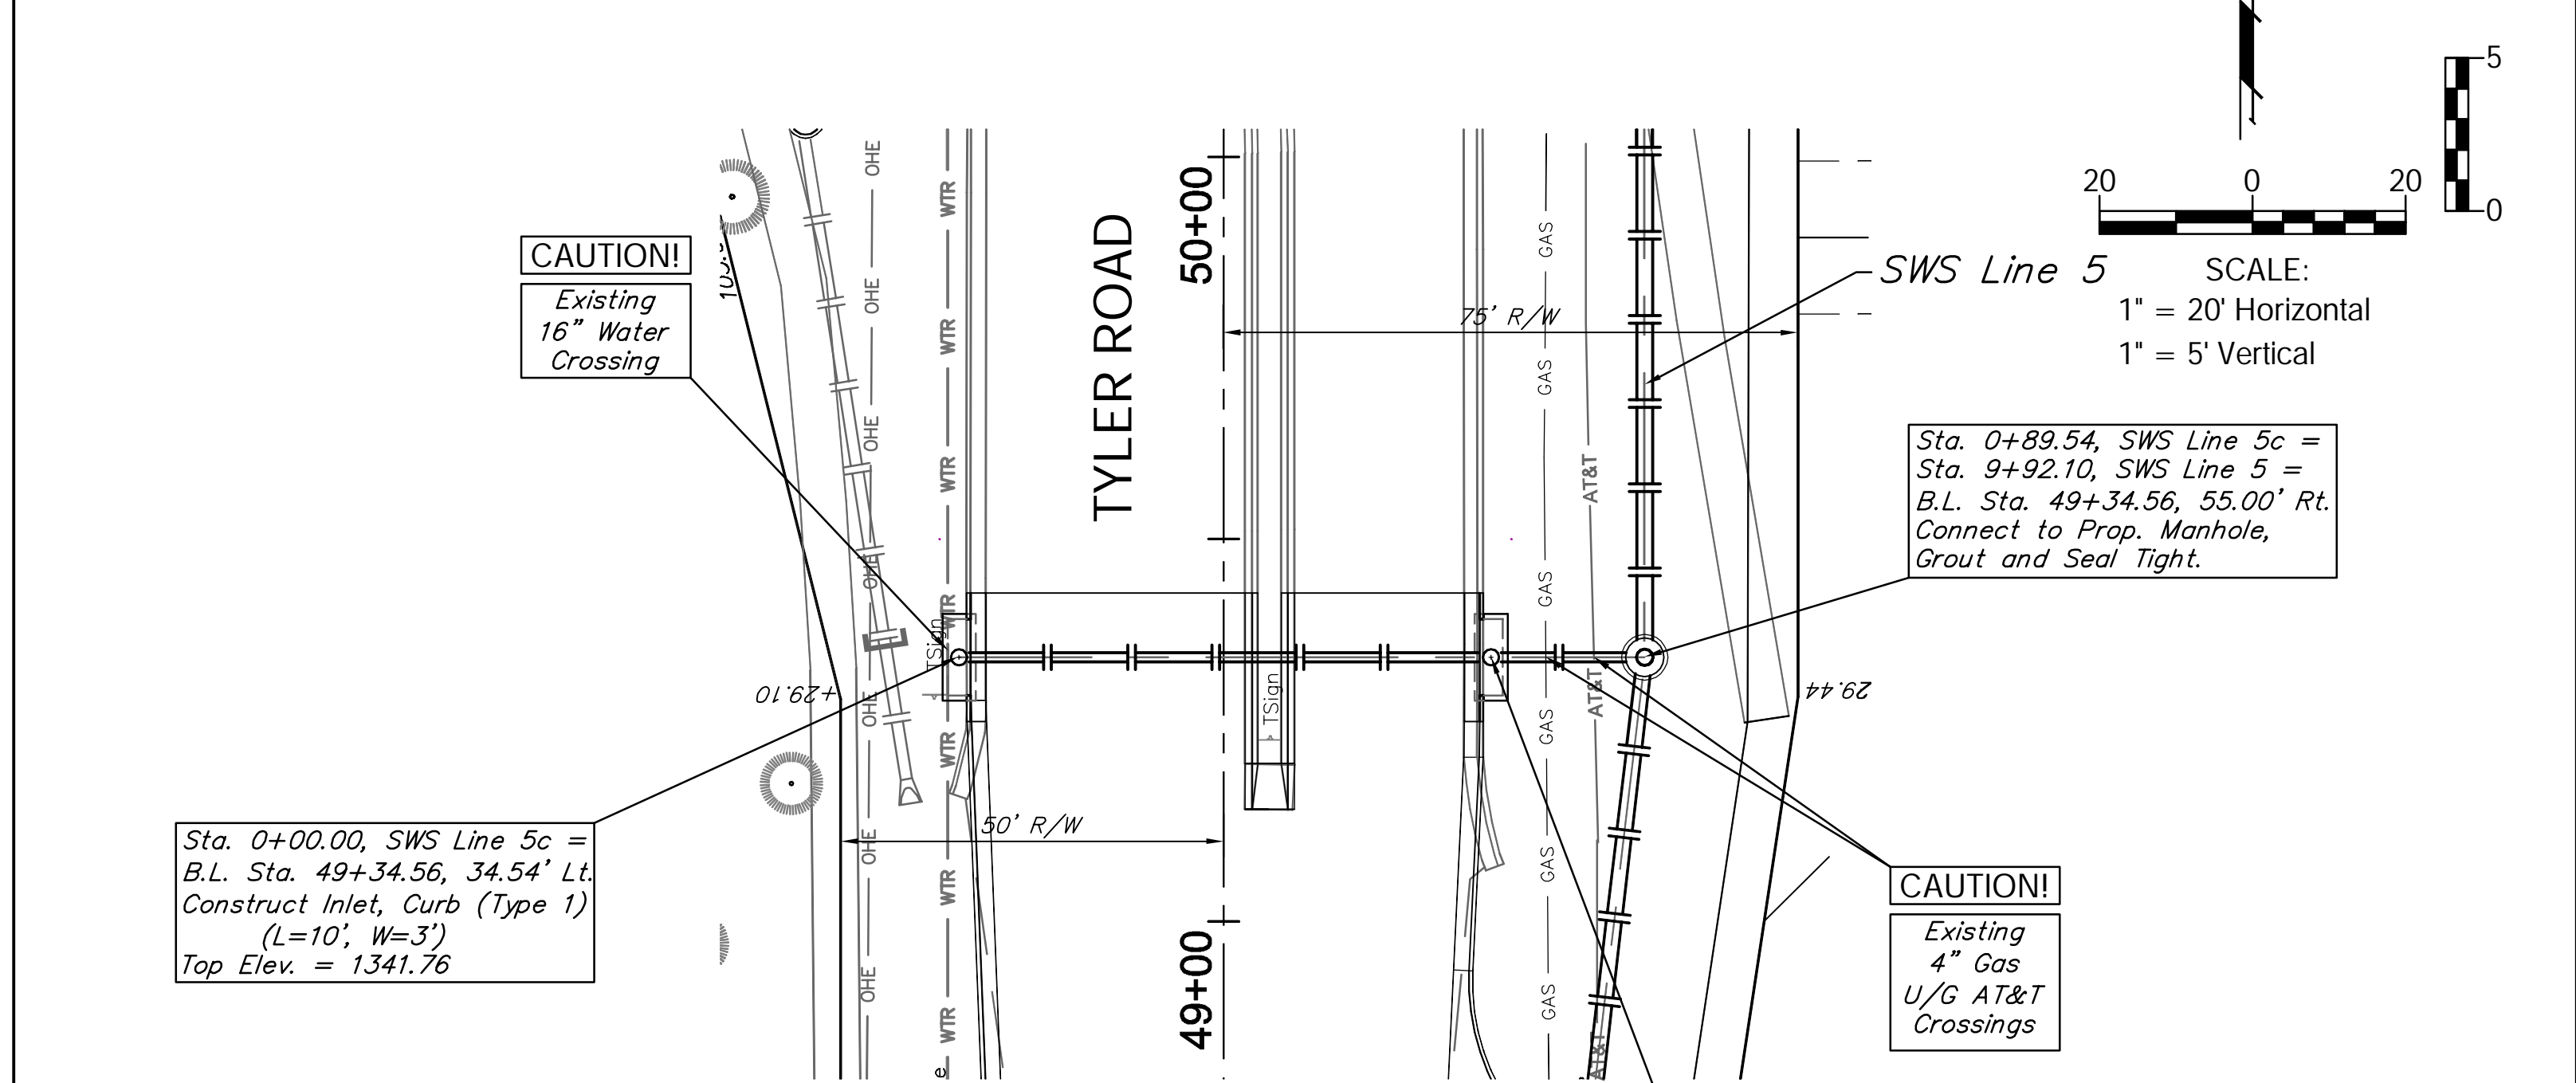

SWS Line 5c

