

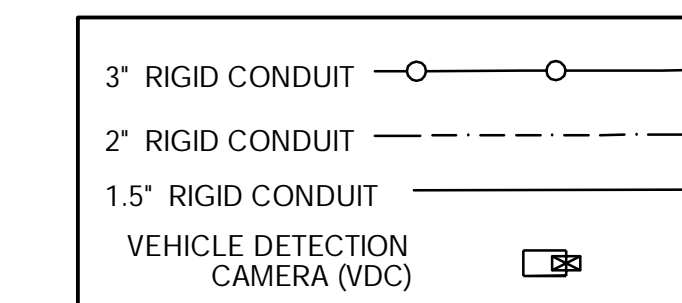
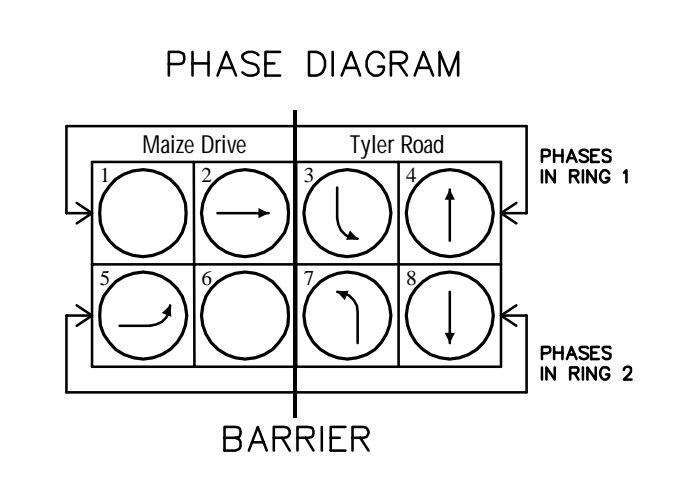
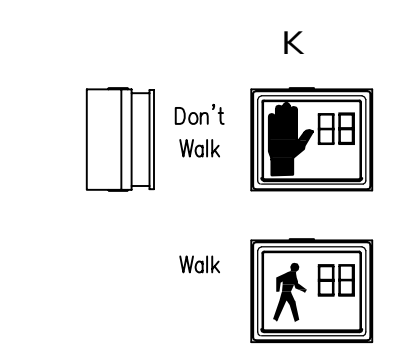


SOUTH ENTRANCE  
to MAIZE SCHOOLS

TYLER ROAD  
28+00

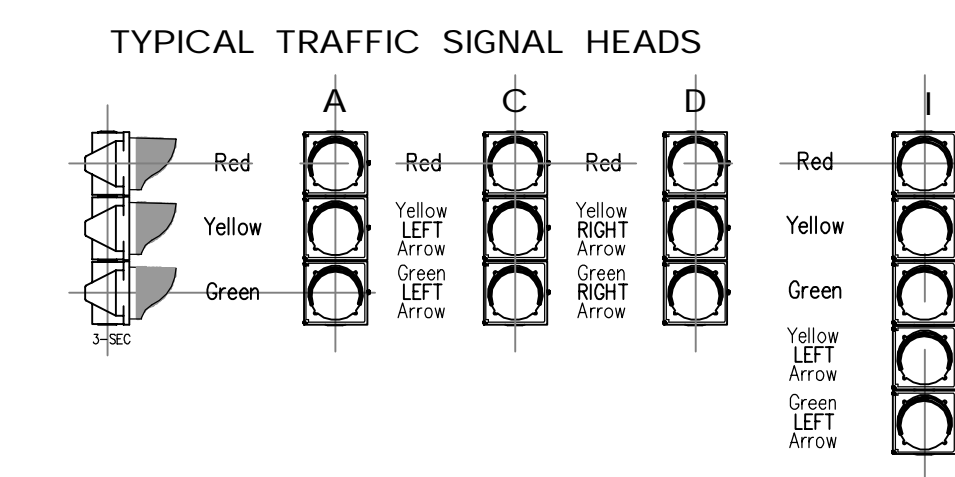

STREET NAME SIGN SUMMARY				
LEGEND	TYPE	QTY	UNITS	SIZE
Tyler	D-3	1	EA	30" X 60"

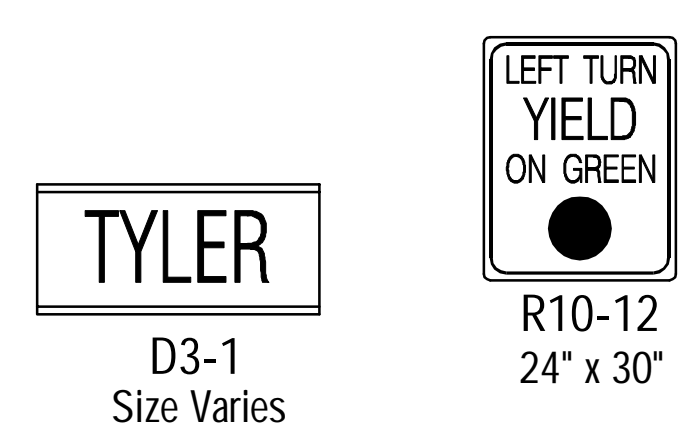

Sta. 27+40.0, 28.9' Lt.  
Install Standard Type 170E Traffic  
Controller with Concrete Pad.  
See Detail, Sheet 57.