


# TYLER ROAD - 29th STREET NORTH to 37th STREET NORTH

## TYLER ROAD DETOUR PLAN

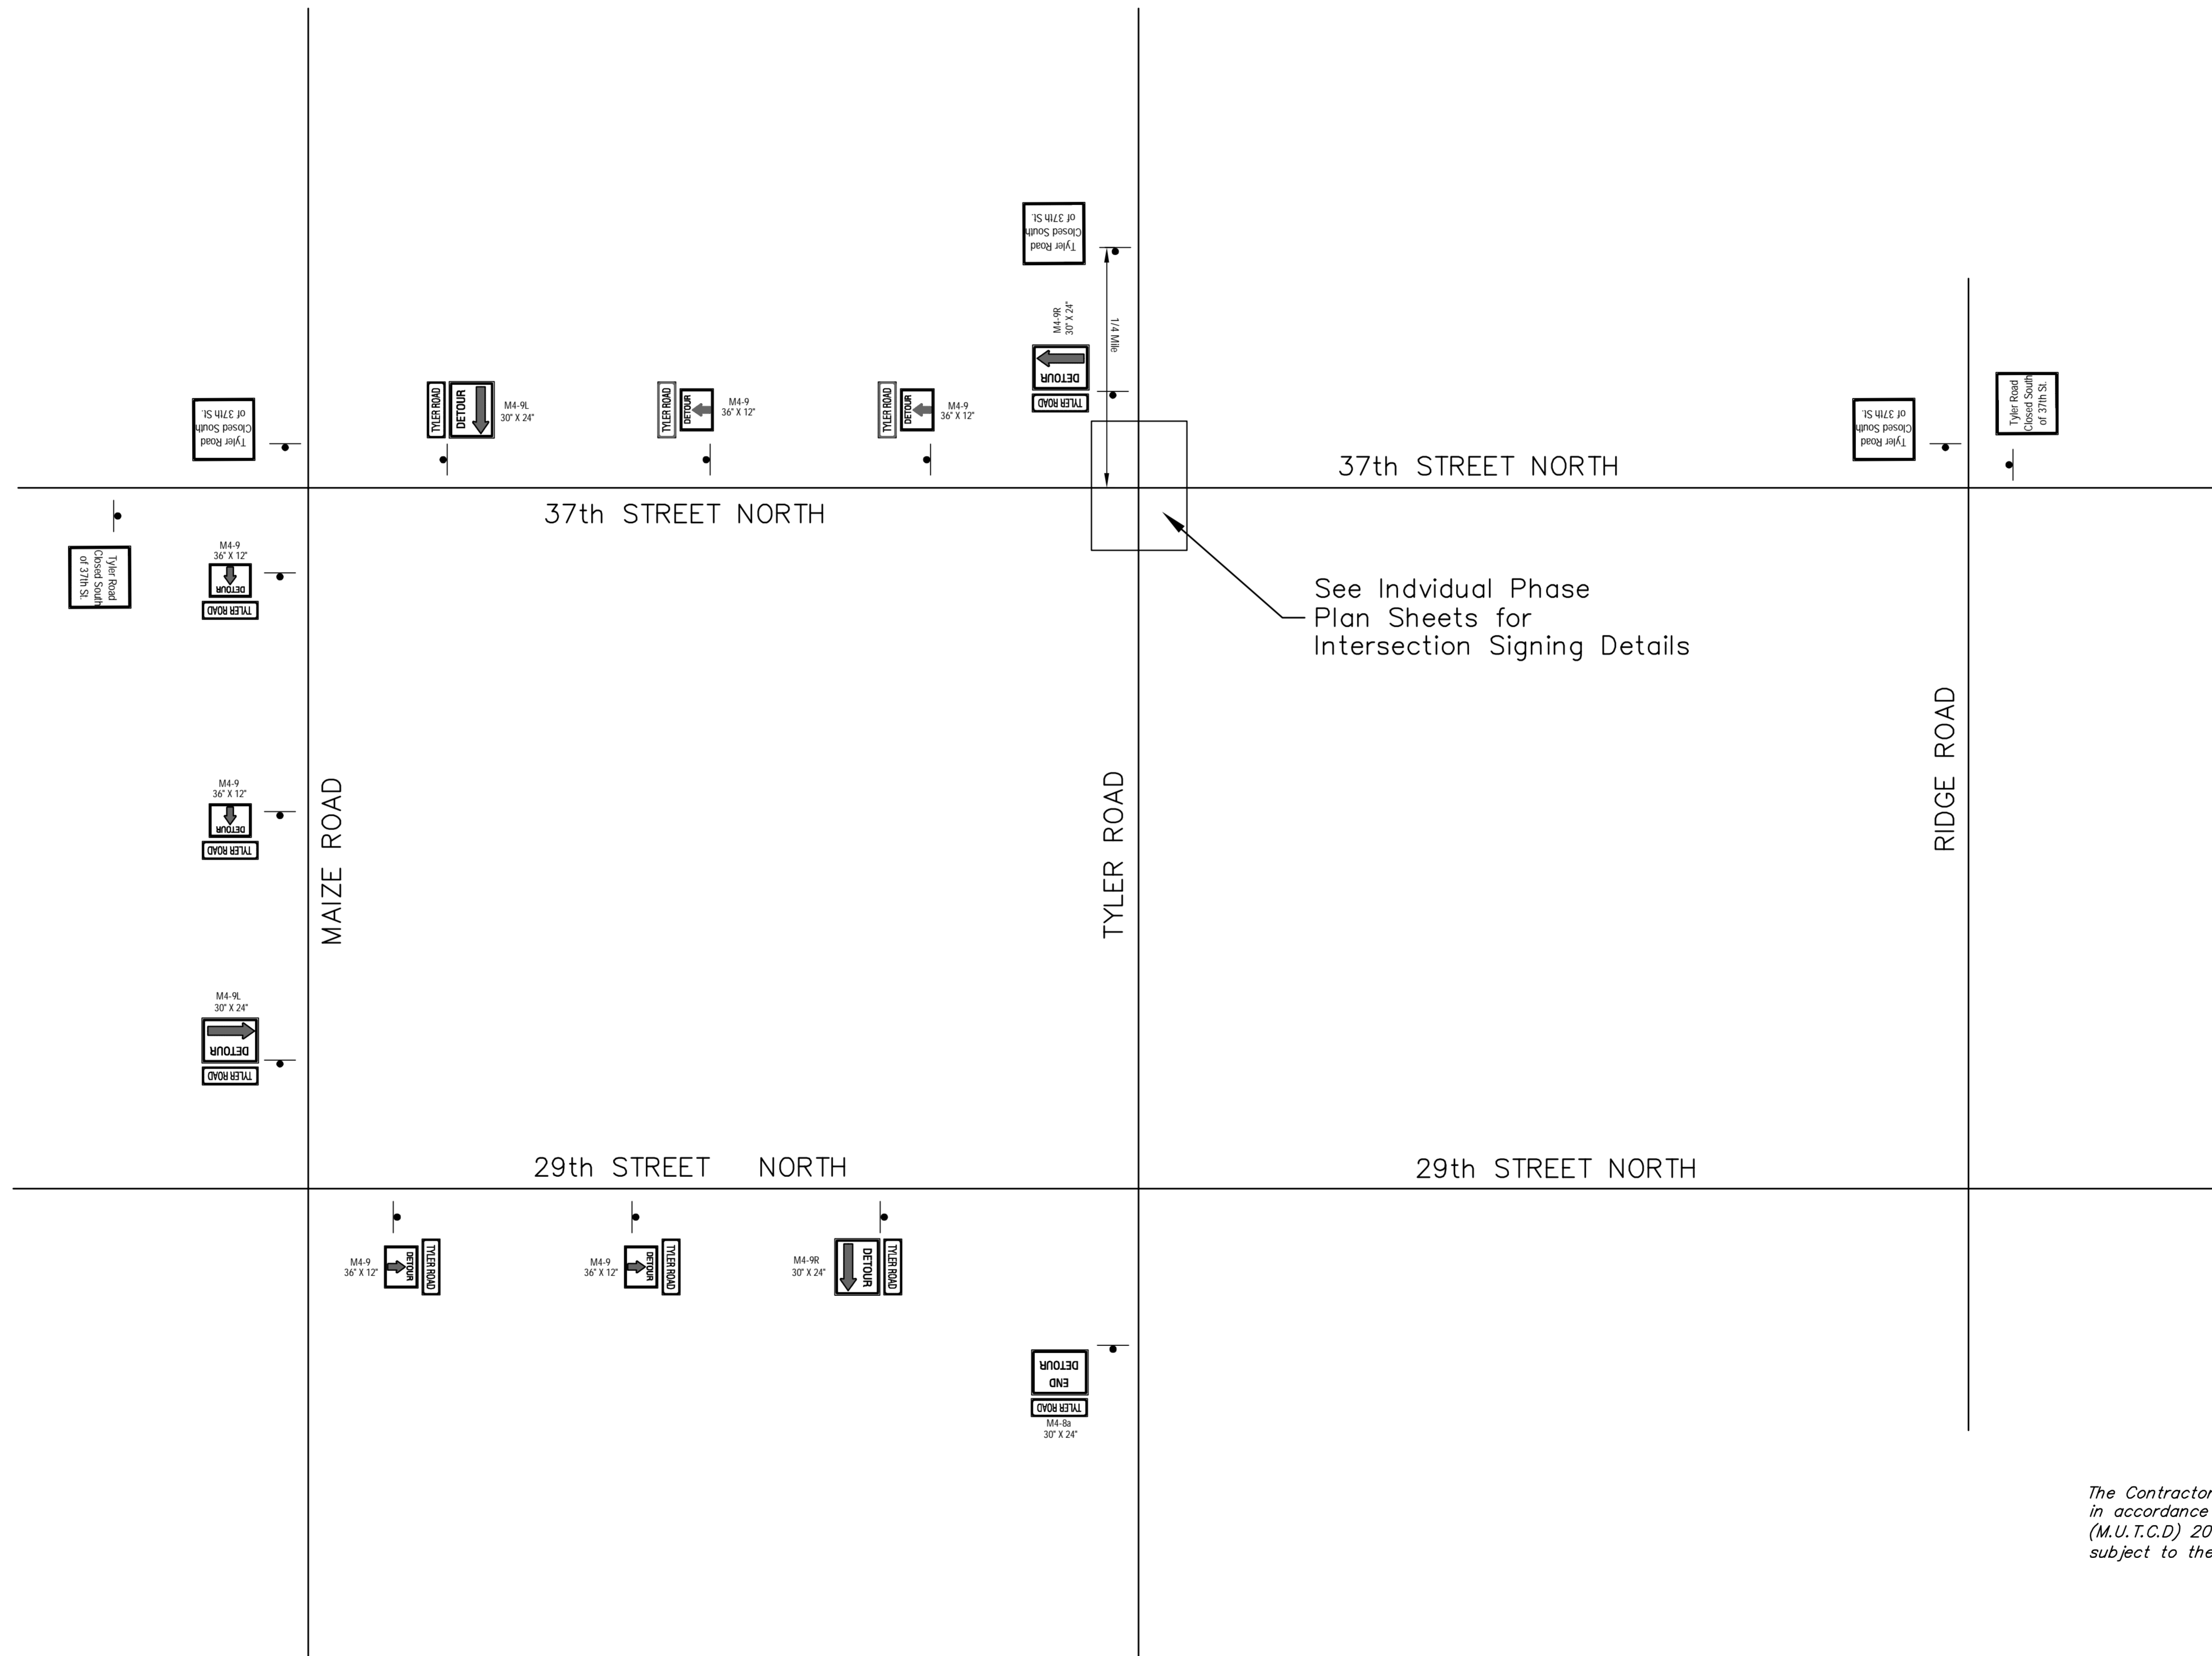

*The Contractor shall provide, erect, and maintain traffic control devices in accordance with the Manual on Uniform Traffic Control Devices (M.U.T.C.D.) 2009 Edition as shown on the Traffic Control plans and subject to the Engineer's approval.*

Drawing File: E:\Projects\Tyler-29th to 37th\Traffic\Tyler Road Detour.dwg

Design: TPV	Project No: 0802E057	CAPITAL IMPROVEMENT PROJECT
Drawn: STAFF	<b>TYLER ROAD DETOUR PLAN</b>	
Approved: TPV		
Scale: None	TYLER ROAD - 29th STREET NORTH to 37th STREET NORTH	

**Baughman Company, P.A.**  
 315 Ellis St., Wichita, KS 67211 P 316-262-7271 F 316-262-0149  
 ENGINEERING | SURVEYING | PLANNING | LANDSCAPE ARCHITECTURE