


BENCHMARKS


BM #1:
 "□" Chiseled on Top of Curb.
 West End of South Median Curb
 within Castlewood
 Elevation = 1380.50 (NAVD 88)

BM #2
 "X" Chiseled on Back of Walk.
 Near the Southeast corner of
 Lot 2, Block A, The Waterfront
 7th Addition
 Elevation = 1381.88 (NAVD 88)

BM #3
 "□" Chiseled on Back of Walk.
 Northeast corner of parking lot
 within Lot 1, Block 1, The
 Waterfront 4th Addition
 Elevation = 1389.50 (NAVD 88)

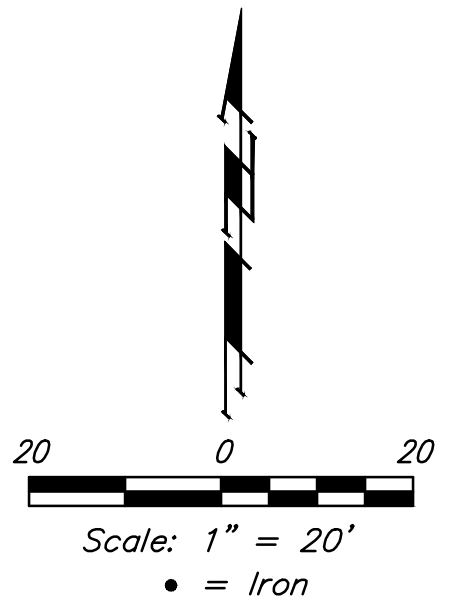

THE WATERFRONT 7TH ADDITION

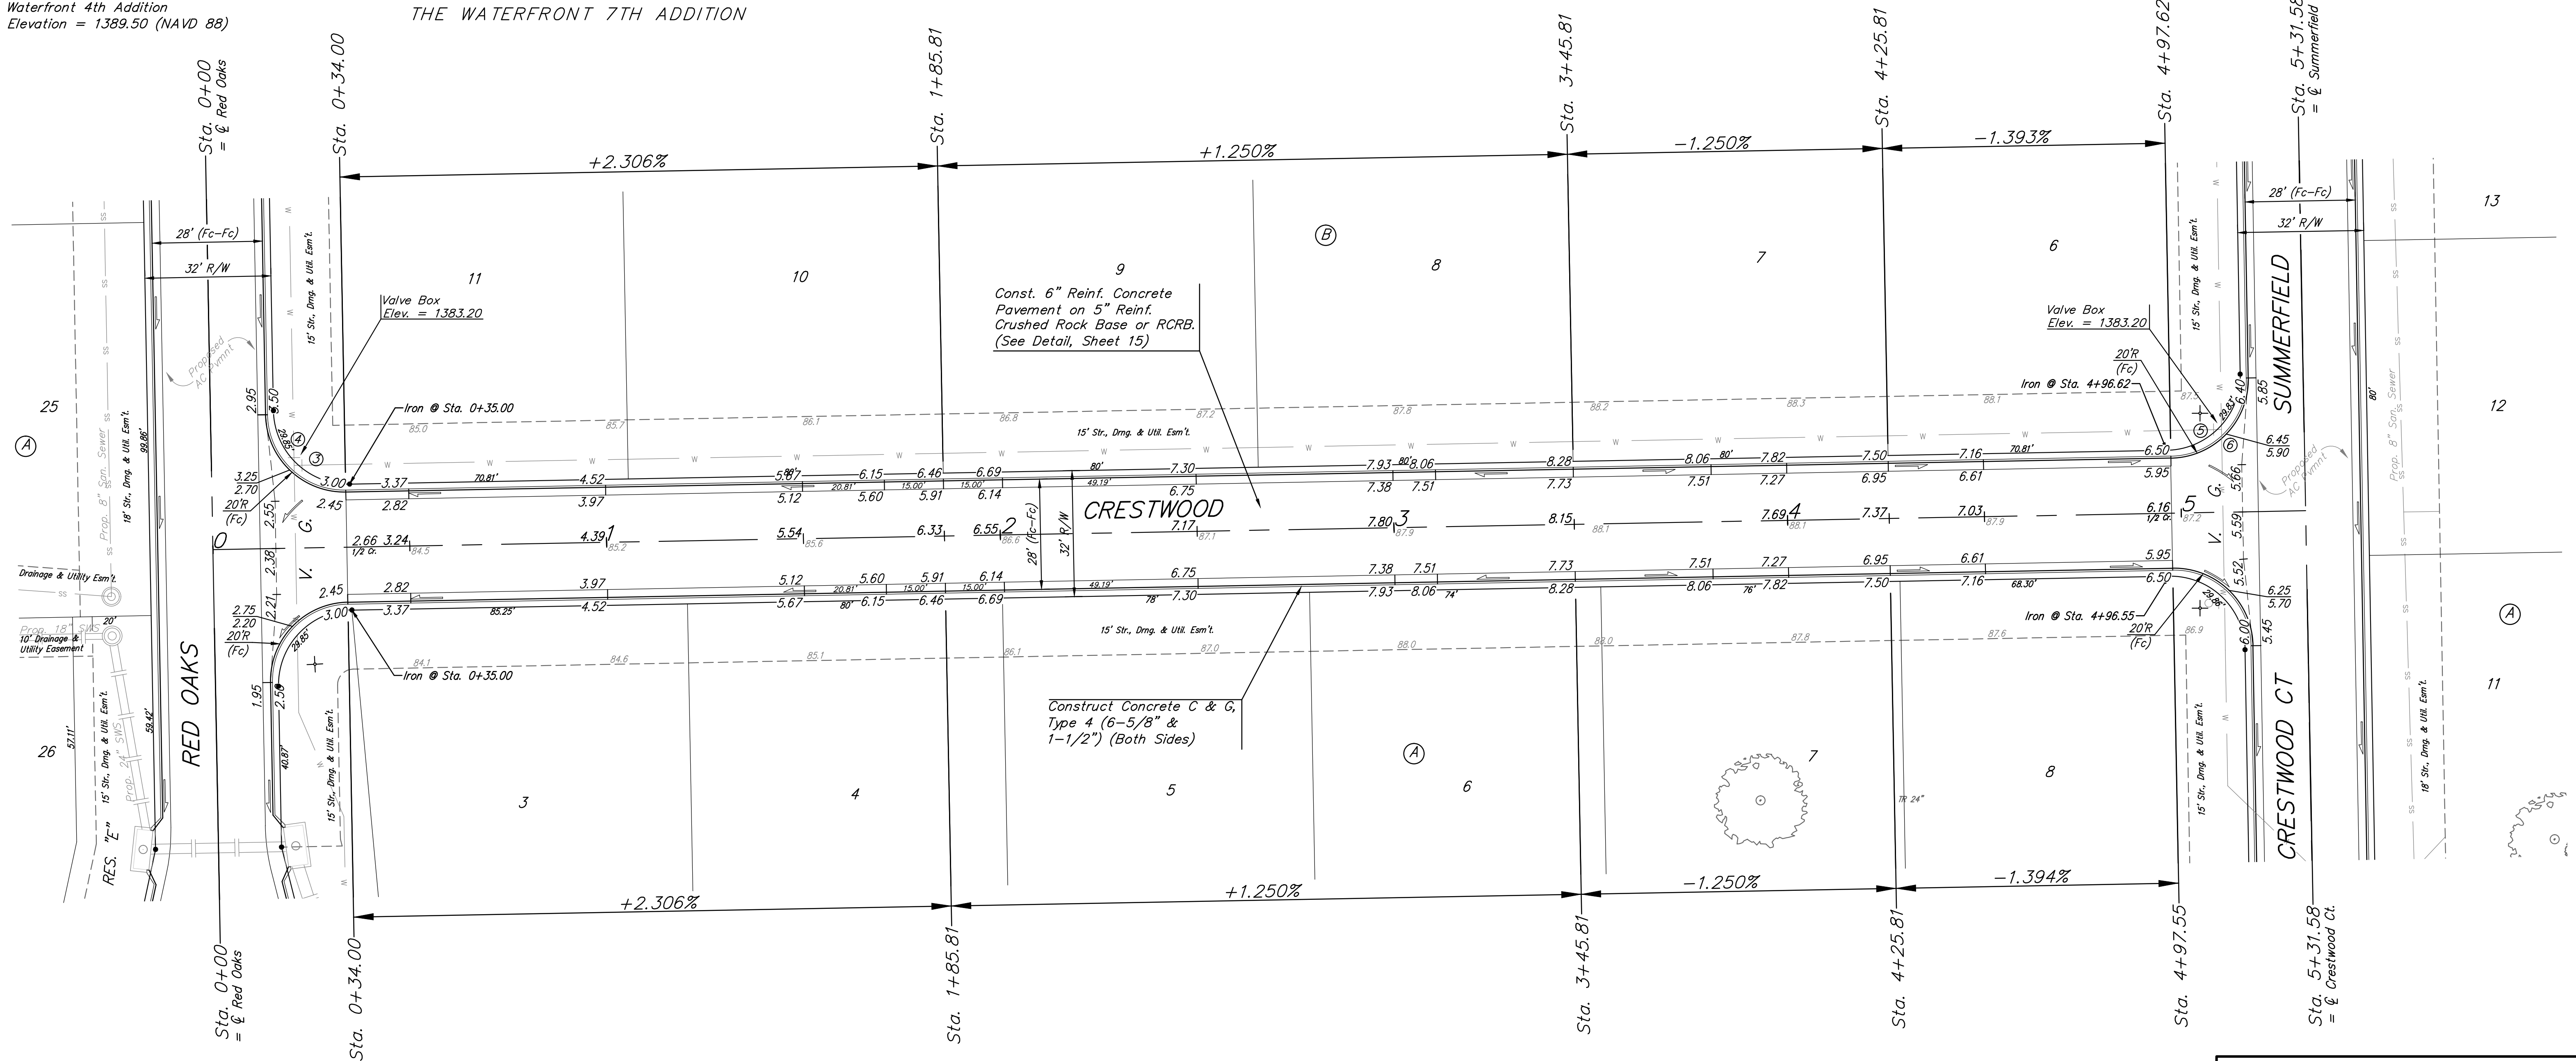

THE WATERFRONT 7TH ADDITION



		The Waterfront 7th Addition	
		SUMMERFIELD	
Sta. 0+00 to Sta. 3+41.70		Baughman Company, P.A. 315 Ellis St. Wichita, KS 67211 P 316-262-7271 F 316-262-0149	
ENGINEERING SURVEYING PLANNING LANDSCAPE ARCHITECTURE		PROJECT NUMBER	DESIGN AEG DRAWN JAK
REVISIONS:		APPROVED	DATE 11/14
		SCALE Noted	SHEET
		13 OF 33	