

BENCHMARKS

BM #1:
 "□" Chiseled on Top of Curb.
 West End of South Median Curb
 within Castlewood
 Elevation = 1380.50 (NAVD 88)


BM #2:
 "X" Chiseled on Back of Walk.
 Near the Southeast corner of
 Lot 2, Block A, The Waterfront
 7th Addition
 Elevation = 1381.88 (NAVD 88)

BM #3:
 "□" Chiseled on Back of Walk.
 Northeast corner of parking lot
 within Lot 1, Block 1, The
 Waterfront 4th Addition
 Elevation = 1389.50 (NAVD 88)



Point Table			
Point #	Northing	Easting	Raw Description
1	5037.61	9983.90	IRON
2	5051.04	10032.06	IRON
3	5066.96	10099.22	IRON
4	5108.18	10168.94	IRON
5	5164.05	10243.40	IRON
6	5303.19	10311.35	IRON
7	5315.45	10311.12	IRON
8	5312.96	10259.96	IRON
9	5300.42	10215.28	IRON
10	5285.19	10124.60	IRON
11	5288.65	10103.90	IRON
12	5320.21	10109.18	IRON
13	5316.75	10129.88	IRON
14	5328.52	10199.98	IRON
15	5344.92	10258.40	IRON
16	5347.46	10310.53	IRON
17	5407.71	10323.41	IRON
18	5685.53	10318.24	IRON
19	5783.30	10412.44	IRON
20	5788.64	10699.89	IRON
21	5760.11	10769.98	IRON
22	5673.21	10855.80	IRON
23	5670.45	10883.48	IRON
24	5328.05	10888.41	IRON
25	5327.49	10856.42	IRON
26	5458.44	10854.11	IRON
27	5477.10	10834.76	IRON
28	5468.51	10373.28	IRON
29	5449.16	10354.64	IRON
30	5408.30	10355.40	IRON
31	5348.57	10370.51	IRON
32	5304.31	10371.34	IRON
33	5116.06	10279.41	IRON
34	5060.19	10204.95	IRON
35	5012.28	10123.92	IRON
36	4979.78	10052.00	IRON
37	4966.36	10003.84	IRON
38	4390.13	9883.50	IRON
39	4323.30	10029.54	IRON
40	4380.50	10308.68	IRON

Point Table			
Point #	Northing	Easting	Raw Description
41	4582.61	10333.92	IRON
42	4671.89	10482.84	IRON
43	4704.81	10667.93	IRON
44	4706.16	10744.37	IRON
45	4732.82	10743.90	IRON
46	4785.47	10886.66	IRON
47	4882.24	10884.98	IRON
48	4938.52	11130.34	IRON
49	5971.34	11112.10	IRON
50	5953.82	10183.44	IRON
51	5464.65	10192.28	IRON
52	5459.08	9898.69	IRON
53	5325.61	9786.51	IRON
54	5500.51	10372.69	IRON
55	5519.15	10353.34	IRON
56	5751.30	10413.03	IRON
57	5756.65	10700.49	IRON
58	5737.63	10747.22	IRON
59	5650.72	10833.03	IRON
60	5606.88	10851.49	IRON
61	5528.42	10852.87	IRON
62	5509.09	10834.23	IRON
100	5767.31	10166.23	BM
101	5088.20	10835.67	BM
102	5000.00	10000.00	BM
200	4712.21	10056.82	walk
201	4738.52	10050.49	walk
202	4792.89	10058.03	walk
203	4846.29	10059.39	walk
204	4898.10	10056.50	walk
205	4960.45	10050.13	walk
206	5211.79	10866.02	walk
207	5231.17	10853.67	walk
208	5248.36	10846.82	walk
209	5270.41	10842.67	walk
210	5283.38	10840.39	walk
211	5296.52	10839.63	walk
212	5326.61	10839.68	walk

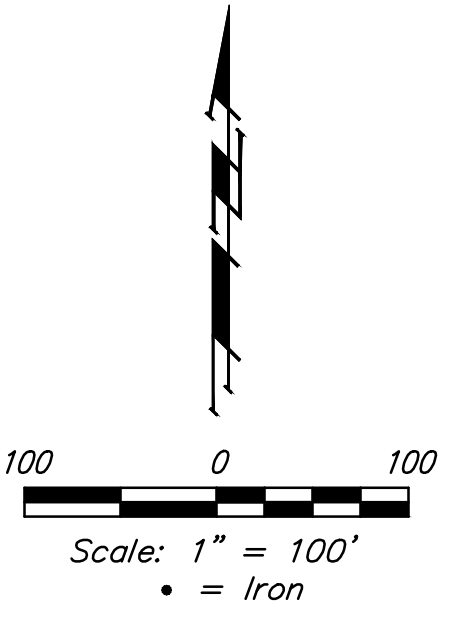



Baughman

The Waterfront 7th Addition
COORDINATES
 Street Improvements

Baughman Company, P.A. 315 Ellis St. Wichita, KS 67211 P 316.262.2211 F 316.262.0149
 ENGINEERING | SURVEYING | PLANNING | LANDSCAPE ARCHITECTURE

PROJECT NUMBER	DESIGN AEG JAK
REVISIONS:	APPROVED DATE 11/14
	SCALE Noted
	SHEET 18 OF 33

E:\Projects\Waterfront Seventh Addition_1347-P967-Engineering\Phase 1\Str_1409E120\STREET PLANS.dwg

