


Point #	Elevation	Northing	Easting	Description
300	0.00	21142.06	21436.32	PC CURVE #1
301	0.00	21167.22	21527.80	PT CURVE #1
302	0.00	21167.03	21675.76	BEND
303	0.00	21167.02	21681.76	BEND
304	0.00	21166.99	21701.76	BEND
305	0.00	21166.99	21707.76	BEND
306	0.00	21166.80	21851.76	FH
307	0.00	21166.51	22069.75	DEFLECTION
308	0.00	21162.06	22136.60	DEFLECTION
309	0.00	21145.48	22263.53	DEFLECTION
310	0.00	21141.60	22322.40	DEFLECTION
311	0.00	21140.57	22596.40	FH & BEND

Point #	Elevation	Northing	Easting	Description
312	0.00	21140.48	22620.11	BEND & EXIST TEE
313	0.00	20868.44	21407.32	EXIST TEE
314	0.00	20868.02	21616.14	BEND
315	0.00	20884.71	21632.90	BEND
316	0.00	20884.65	21665.81	BEND
317	0.00	20861.33	21689.04	BEND
318	0.00	20828.42	21688.97	BEND
319	0.00	20805.20	21665.65	BEND
320	0.00	20805.23	21649.19	BLOW-OFF

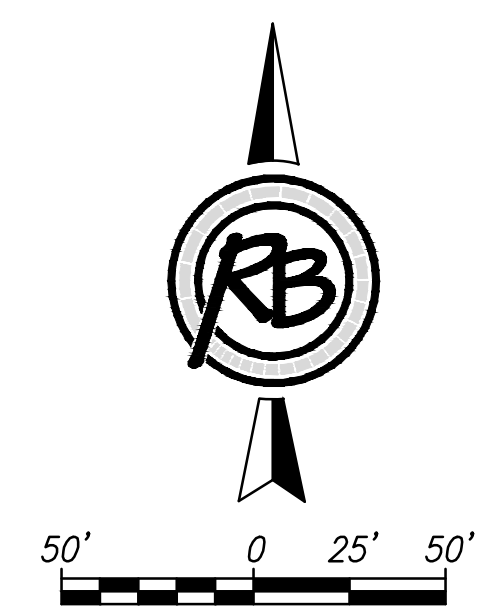

Casa Bella 3rd - Phase 2
Water-Coordinates

	RUGGLES & BOHM		DATE ####
	ENGINEERING SURVEYING LANDSCAPE ARCHITECTURE GOVERNMENT 924 NORTH MAIN WICHITA, KANSAS 67203 P (316) 264-8008 F (316) 264-4621 WWW.RUGGLESANDBOHM.COM		DESIGN EJG
PROJECT NUMBER 448-90503	JOB NO. 4291E	DWG. SCALE ...	DRAWN DRS
DRAWING FILE 4291E.Engineering Base [Water-Coordinates]			REVIEW .
			SHEET 11
			OF 15