



NOTE:
CONTRACTOR TO VERIFY
LOCATION AND ELEVATION OF
EXISTING WATER LINES AND
ALL OTHER UTILITIES PRIOR
TO CONSTRUCTION.

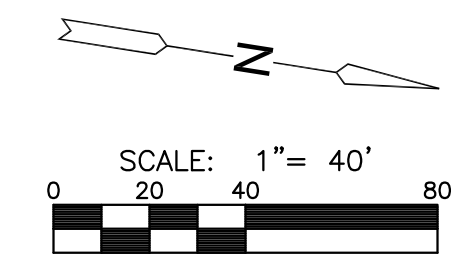

PLAN LINE 1
PROFILE LINE 1

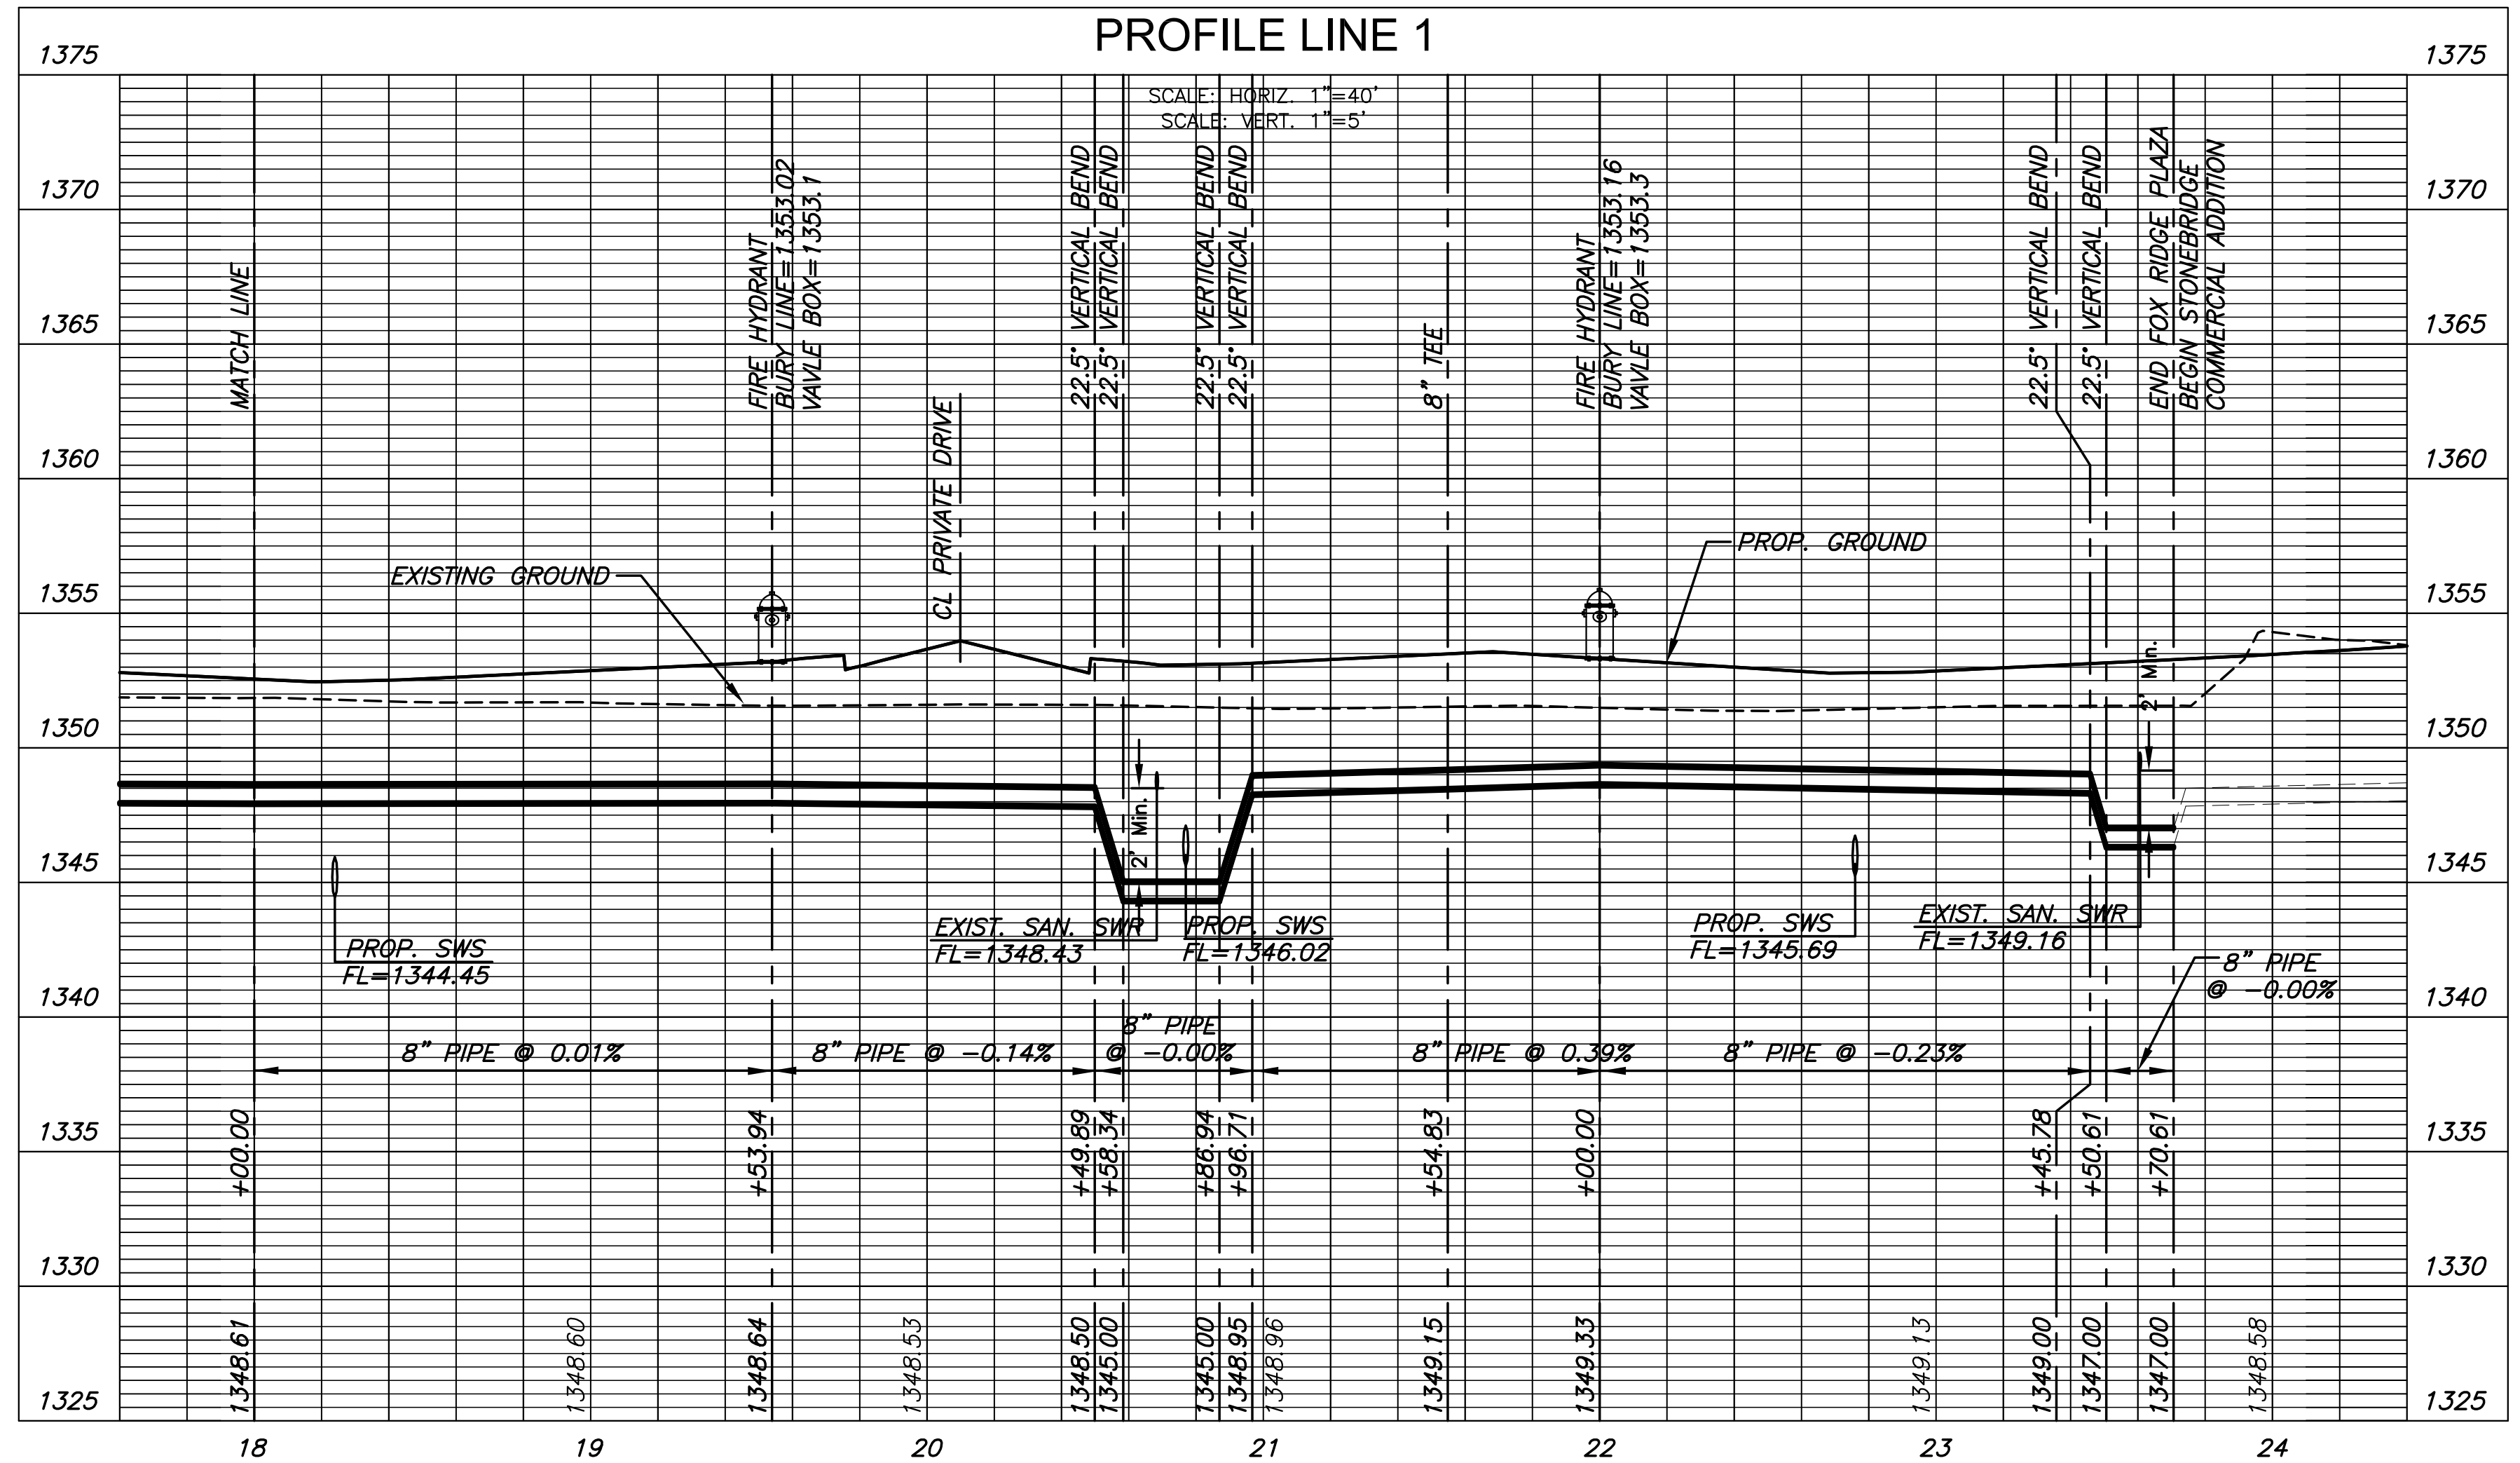

GREGORY J. ALLISON
LICENSED PROFESSIONAL ENGINEER
KANSAS
11150
4/14/15

WATER DISTRIBUTION PLANS FOR
FOX RIDGE PLAZA ADDITION
WICHITA, KANSAS

©2015 MKEC Engineering All Rights Reserved
www.mkec.com
These drawings and their contents, including, but not limited to, all concepts, designs, & ideas are the exclusive property of MKEC Engineering (MKEC), and may not be used or reproduced in any way without the express consent of MKEC.

LINE 1	
PROJECT NO.	448-90631
DATE	MARCH 2015
SCALE	AS SHOWN
DESIGNED	DRAWN
DFL	KKL
CHECKED	GJA
NO.	REVISION
DATE	
SHEET NO.	
4 OF 12	