


STATE	PROJECT NO.	YEAR
KANSAS	87 TE-0399-01	2014
F.A. NO.	TEA-TO39(901)	

WOODLAWN

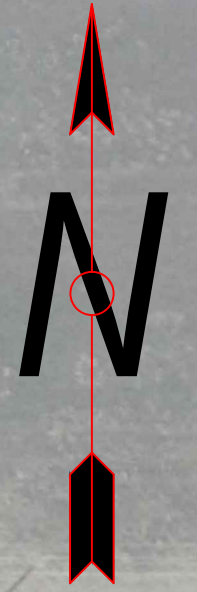

Construction Limits  
(15' north of CL &  
15' south of CL)

Construct 10' reinforced concrete  
path ( see detail sheet 6 )

Contractor to Remove, Preserve, Salvage  
and Store Existing Cables & Gaurd Posts.  
Following Construction of Path, Contractor  
Shall Re-Install Posts & Cables.

R/W Property  
Line

Match Improvements Installed with  
TE-0623-01

End project  
87 TE-0399-01  
Station 52+ 58


WCR Installed with  
TE-0623-01

CONTROL POINTS :

Point#	Northing	Easting	Elevation	Description
1	1694029.0864823	1670375.3685806	1387.2961246	13th woodlawn corner
2	1699347.0569868	1670302.0748614	1388.4182885	21st woodlawn corner
3	1699248.4280334	1664982.9862752	1405.4458479	21st oliver corner
4	1693940.1174652	1665074.9924177	1396.2431067	13th oliver corner
5	1696593.9568904	1665029.8855208	1408.6644457	17th oliver quarter
100	1696526.2896438	1665055.5720932	1409.1991312	cl path at oliver
101	1696542.0733821	1665406.5691829	1407.9207796	cl path at pi
102	1696559.6181040	1666513.8582273	1407.3109861	cl path at pinecrest
103	1696511.0403332	1666514.9456006	1399.0300426	end conc at pinecrest
104	1696579.9663240	1667837.5574109	1408.7100247	cl path at edgemoor
105	1696647.6010948	1667837.1329621	1406.6629554	edge road at edgemoor
106	1696623.0530537	1670290.6939478	1404.0608364	cl path at bw at woodlawn
107	1696623.3252655	1670303.1535659	1403.0044604	tc at cl path woodlawn
108	1696691.0707514	1670332.3708619	1402.9653837	woodlawn quarter corner
483	1696557.87	1664997.65	1409.07	Oliver 17th southwest corner BENCHMARK

Oliver and 17th Street North								
USGS Bench Mark. Stamped P 39 1934. Southwest corner of intersection.	City	221.08	ft	67.384	m			
36.00	ft	10.973	m					
32.00	ft	9.754	m					
2.00	ft	0.610	m					
2.00	ft	0.610	m					
CHM 1937								

100'  
SCALE

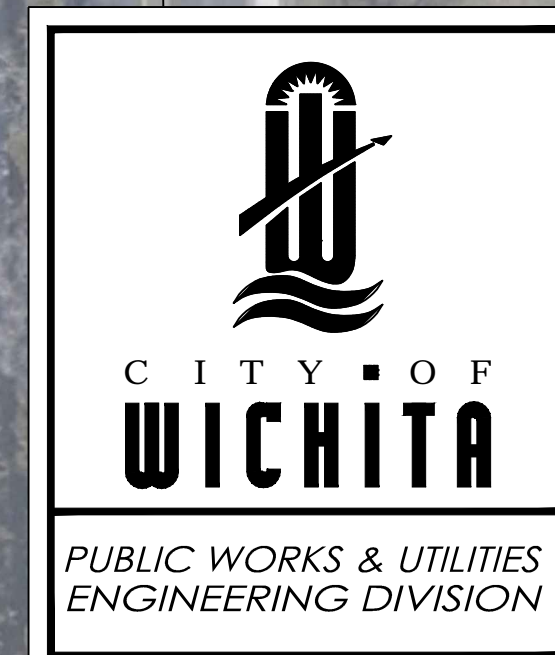

REDBUD MULTI-USE PATH  
PHASE II  
OLIVER to WOODLAWN

CITY ENGINEER  
**GARY JANZEN, P.E.**

PROJECT NUMBER	OCA NUMBER	DATE
472-85117	707058	5/9/2014

CITY ENGINEER'S OFFICE  
CITY HALL - SEVENTH FLOOR  
455 NORTH MAIN STREET  
WICHITA, KANSAS 67202-1620  
(316) 268-4501

SHEET  
**5 of 9**

REVISION DATE: MAY 2014