
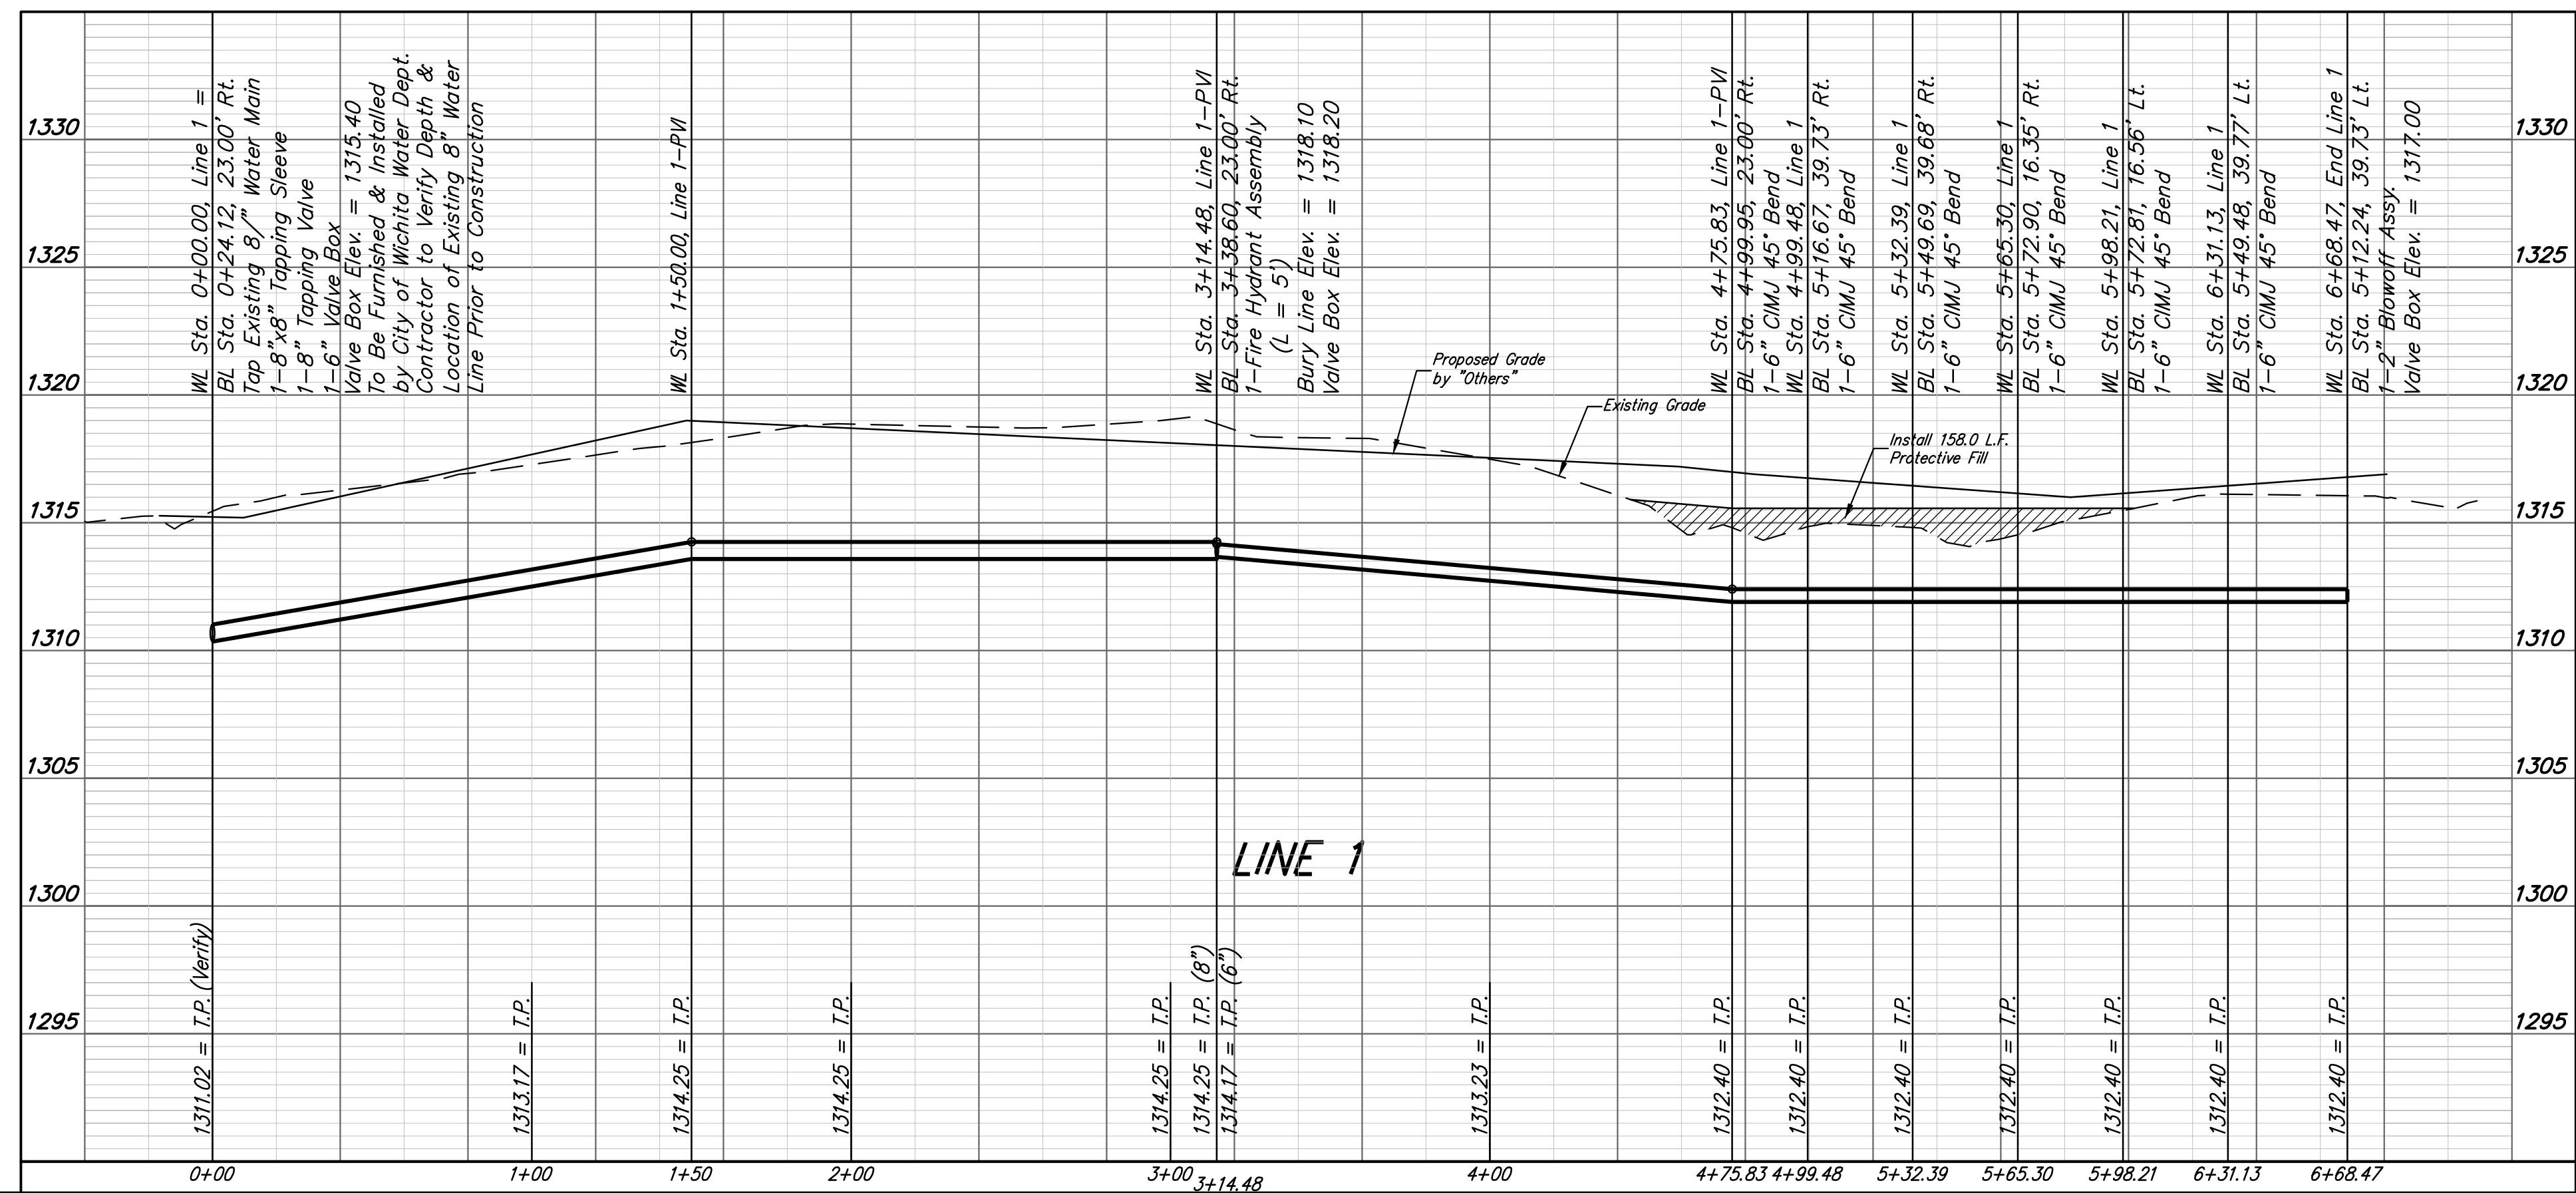
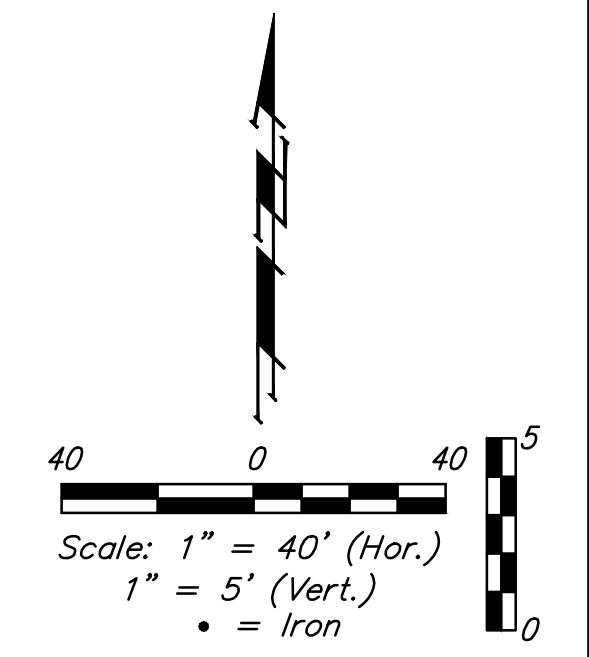


**BENCHMARK:**  
 Square cut top of curb 16± south  
 of SE corner of Reserve "B".  
 Elev. = 1315.95 (NAVD88)

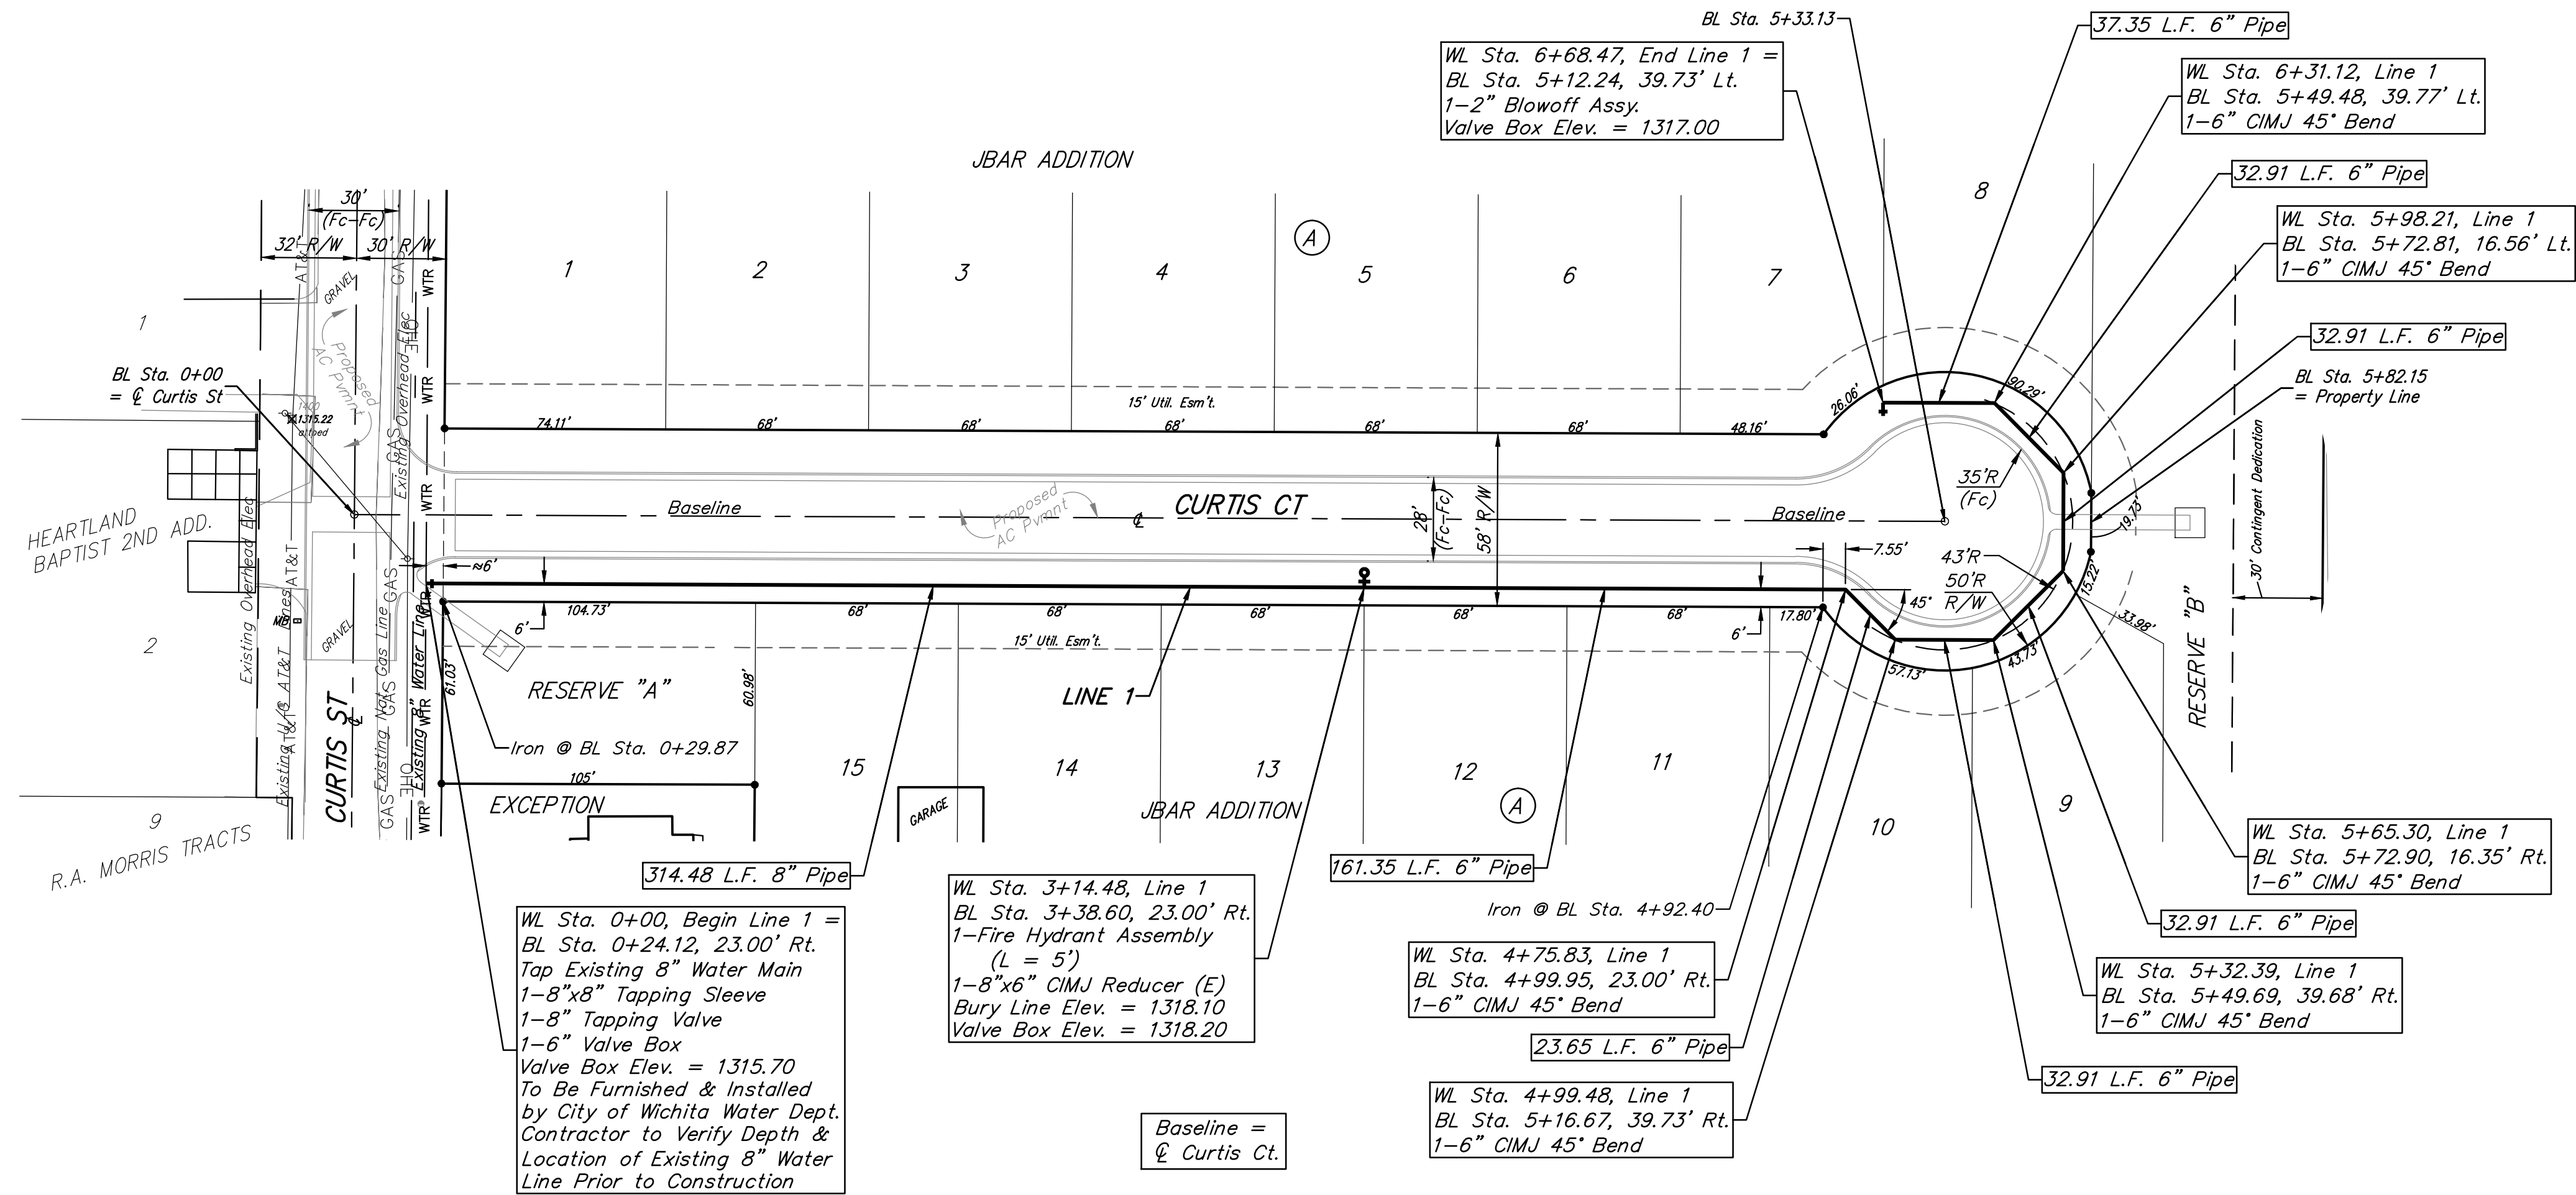

		<b>JBAR ADDITION</b> <b>LINE 1</b> Water Distribution System	
		<small>Baughman Company, P.A. 315 Ellis St. Wichita, KS 67211 P 316-262-7271 F 316-262-0149          ENGINEERING   SURVEYING   PLANNING   LANDSCAPE ARCHITECTURE</small>	
PROJECT NUMBER 448-90664	DESIGN AEG	DRAWN JAK	APPROVED DATE 2/15
REVISIONS:	SCALE Noted SHEET	<b>4 OF 12</b>	